
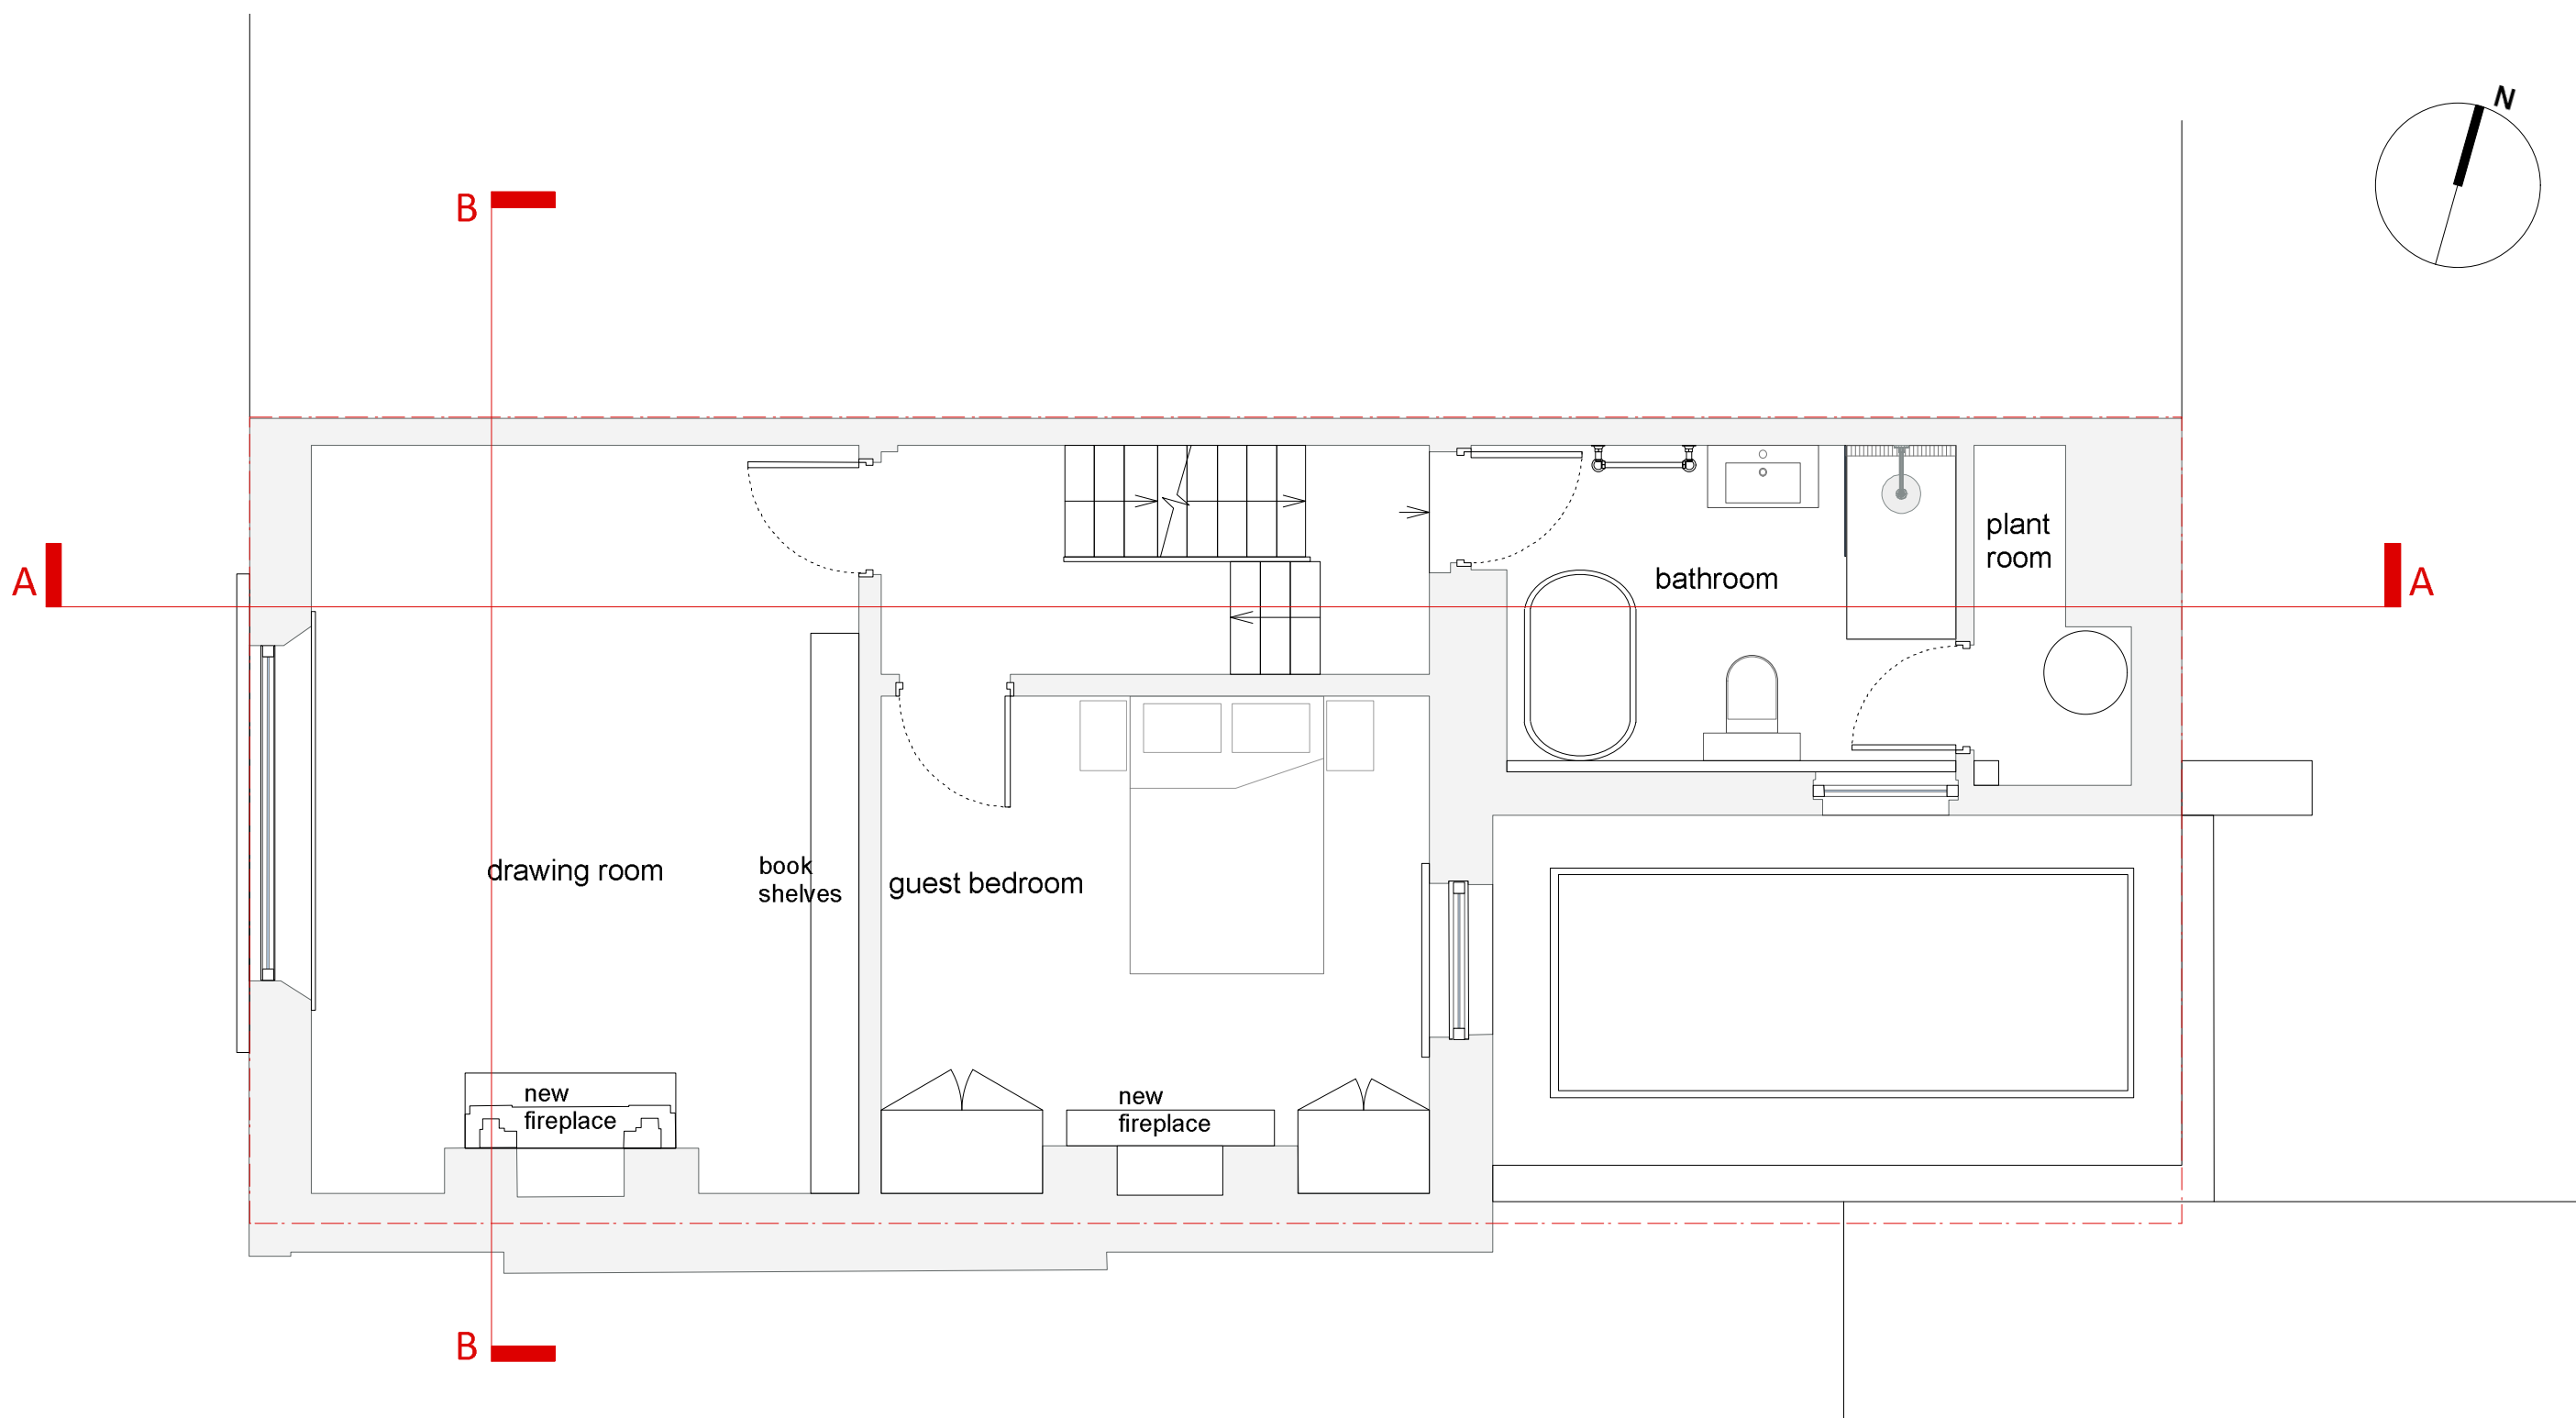



**GROUND FLOOR PLAN
PROPOSED**

drawing title Ground floor plan Proposed	status Planning	project No 952 drawing No P01 revision	date 02/24 scale 1:50	do not scale dimension from this drawing. all measurements given are indicative. all dimensions to be determined on site prior to purchase and manufacture. all discrepancies between indicative dimensions and those measured on site to be brought to the architect's attention. this drawing is copyright and should not be copied or duplicated in anyway without the consent of the architect.
---	--------------------	--	--------------------------	--

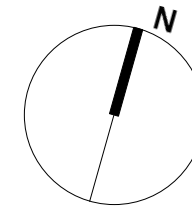

**FIRST FLOOR PLAN
PROPOSED**

drawing title First floor plan Proposed	status Planning	project No 952 drawing No P02 revision	date 02/24 scale 1:50	do not scale dimension from this drawing. all measurements given are indicative. all dimensions to be determined on site prior to purchase and manufacture. all discrepancies between indicative dimensions and those measured on site to be brought to the architect's attention. this drawing is copyright and should not be copied or duplicated in anyway without the consent of the architect.
--	--------------------	--	--------------------------	--

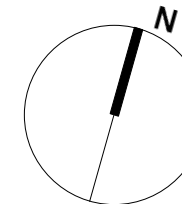


A

B



A

B

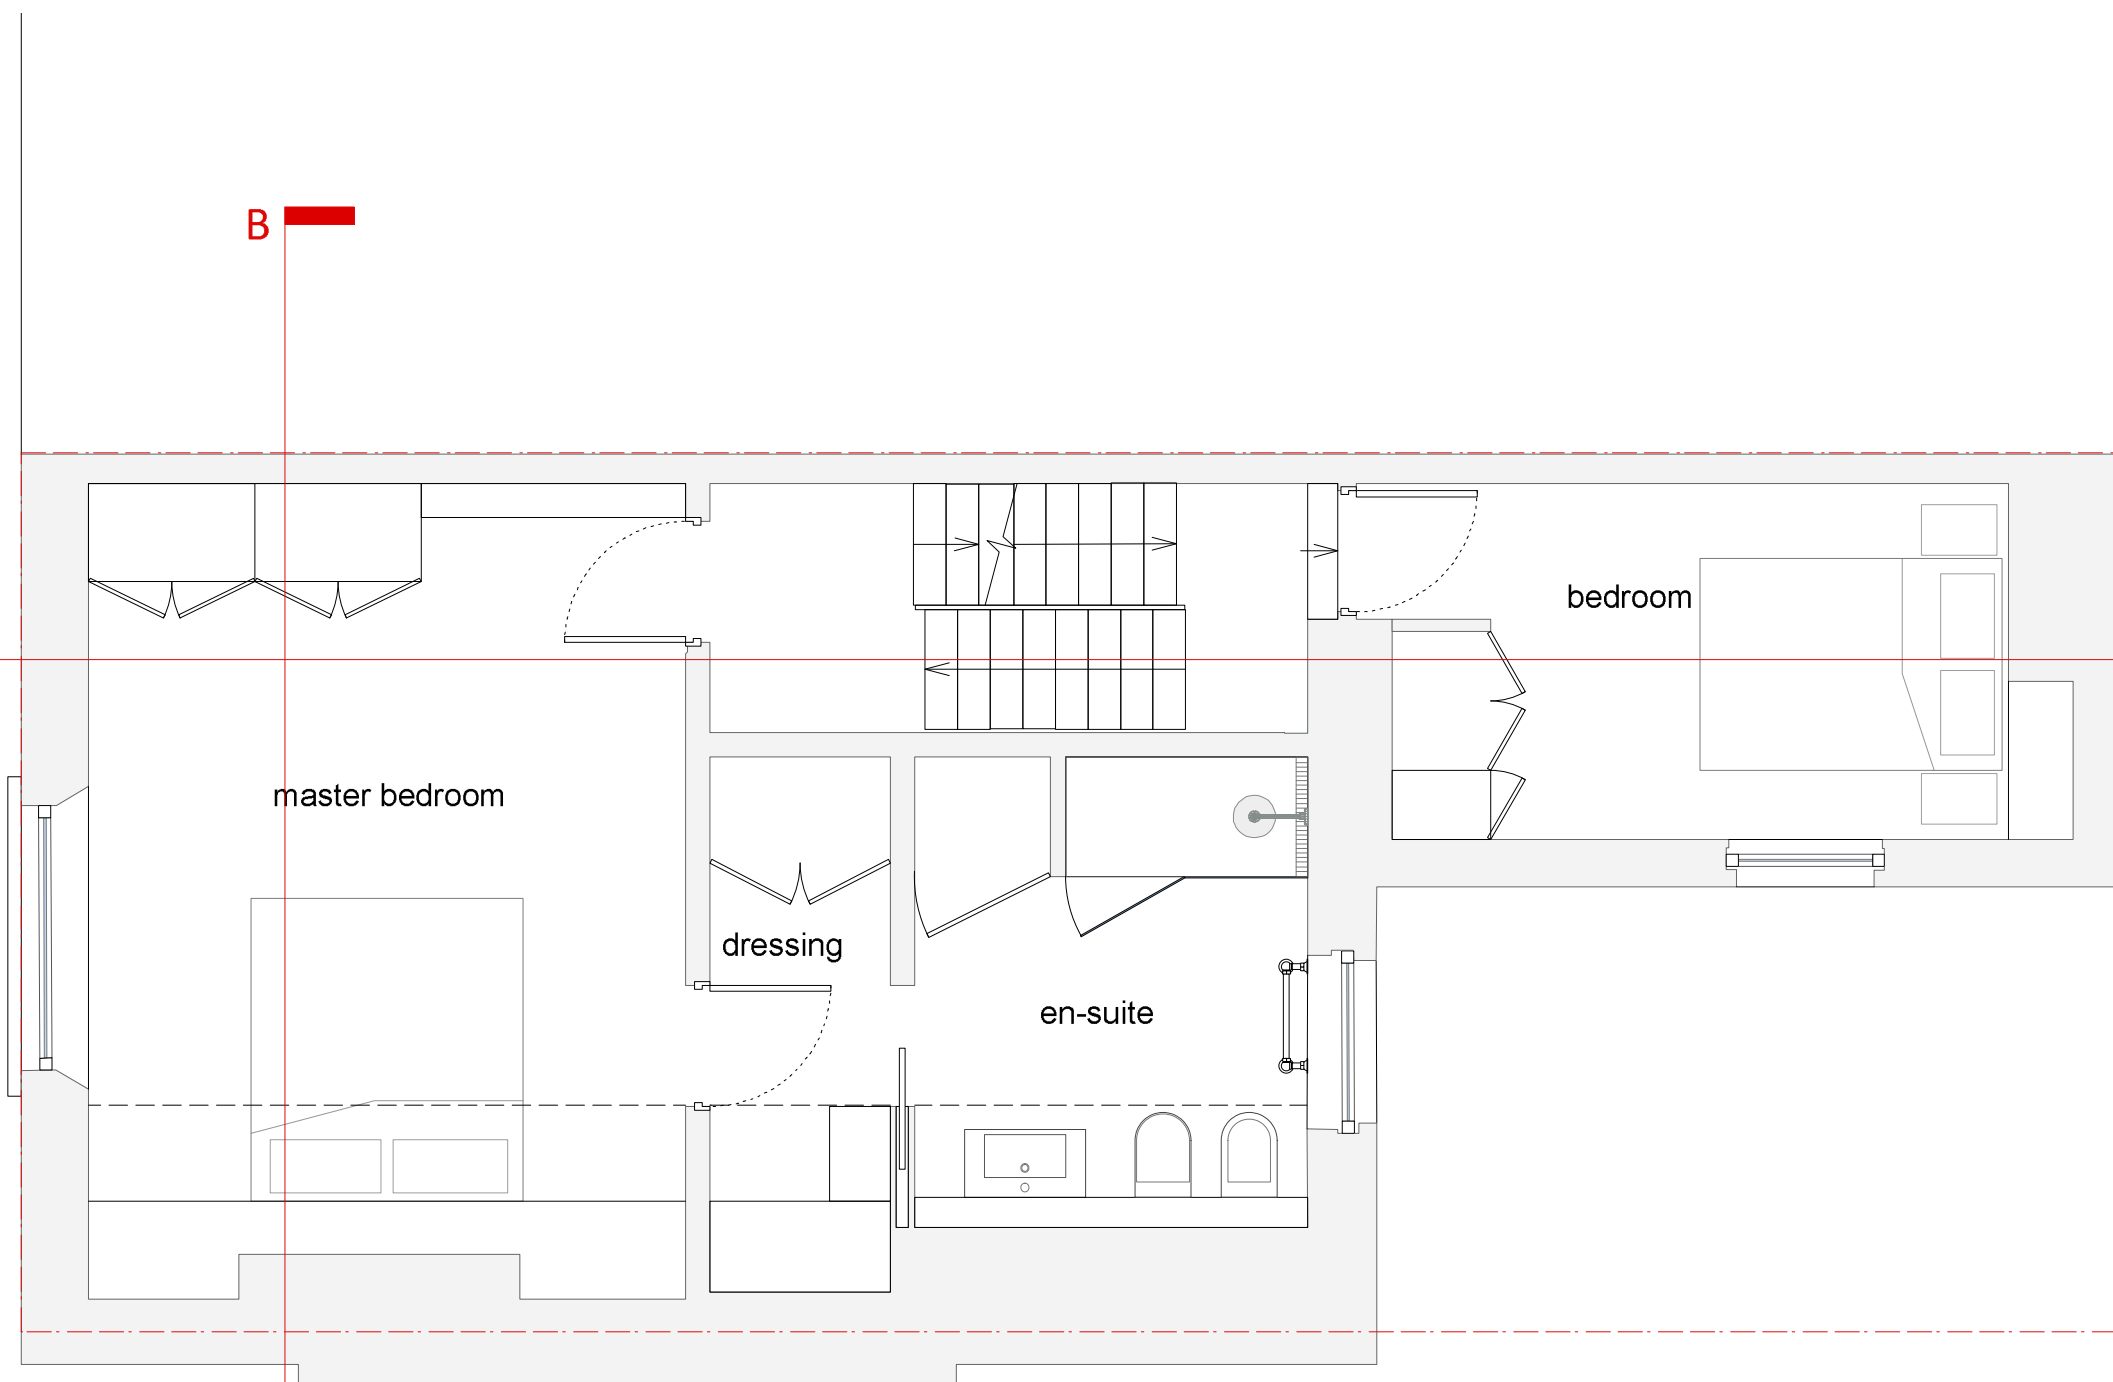


**SECOND FLOOR PLAN
PROPOSED**

drawing title Second floor plan				do not scale dimension from this drawing. all measurements given are indicative. all dimensions to be determined on site prior to purchase and manufacture. all discrepancies between indicative dimensions and those measured on site to be brought to the architect's attention. this drawing is copyright and should not be copied or duplicated in anyway without the consent of the architect.
Proposed				
project 2 Villas on the Heath Hampstead NW3 1BA	status Planning	project No 952 drawing No P03 revision	date 02/24 scale 1:50	

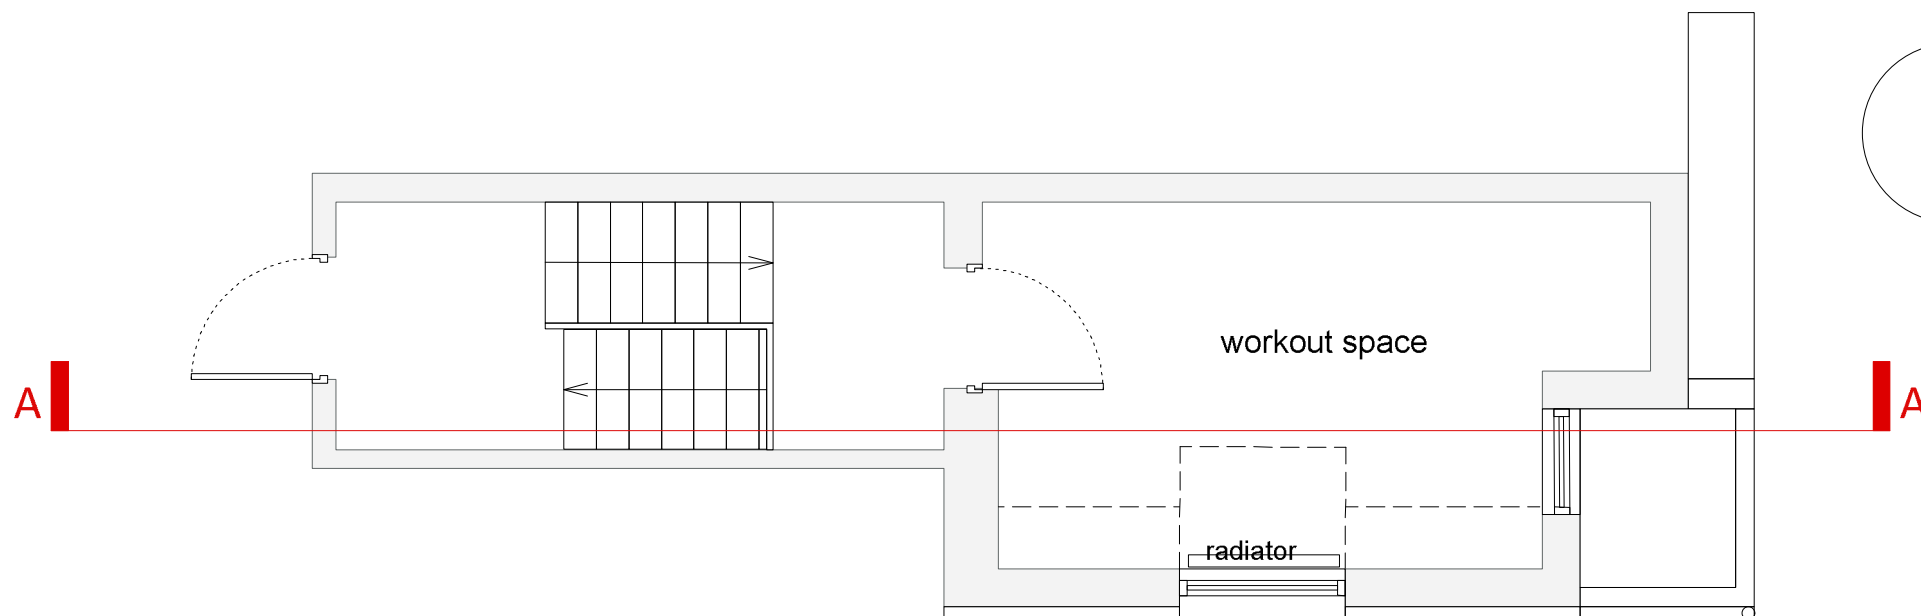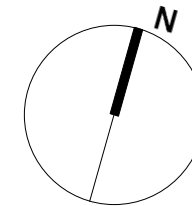

SECOND THIRD PLAN
PROPOSED



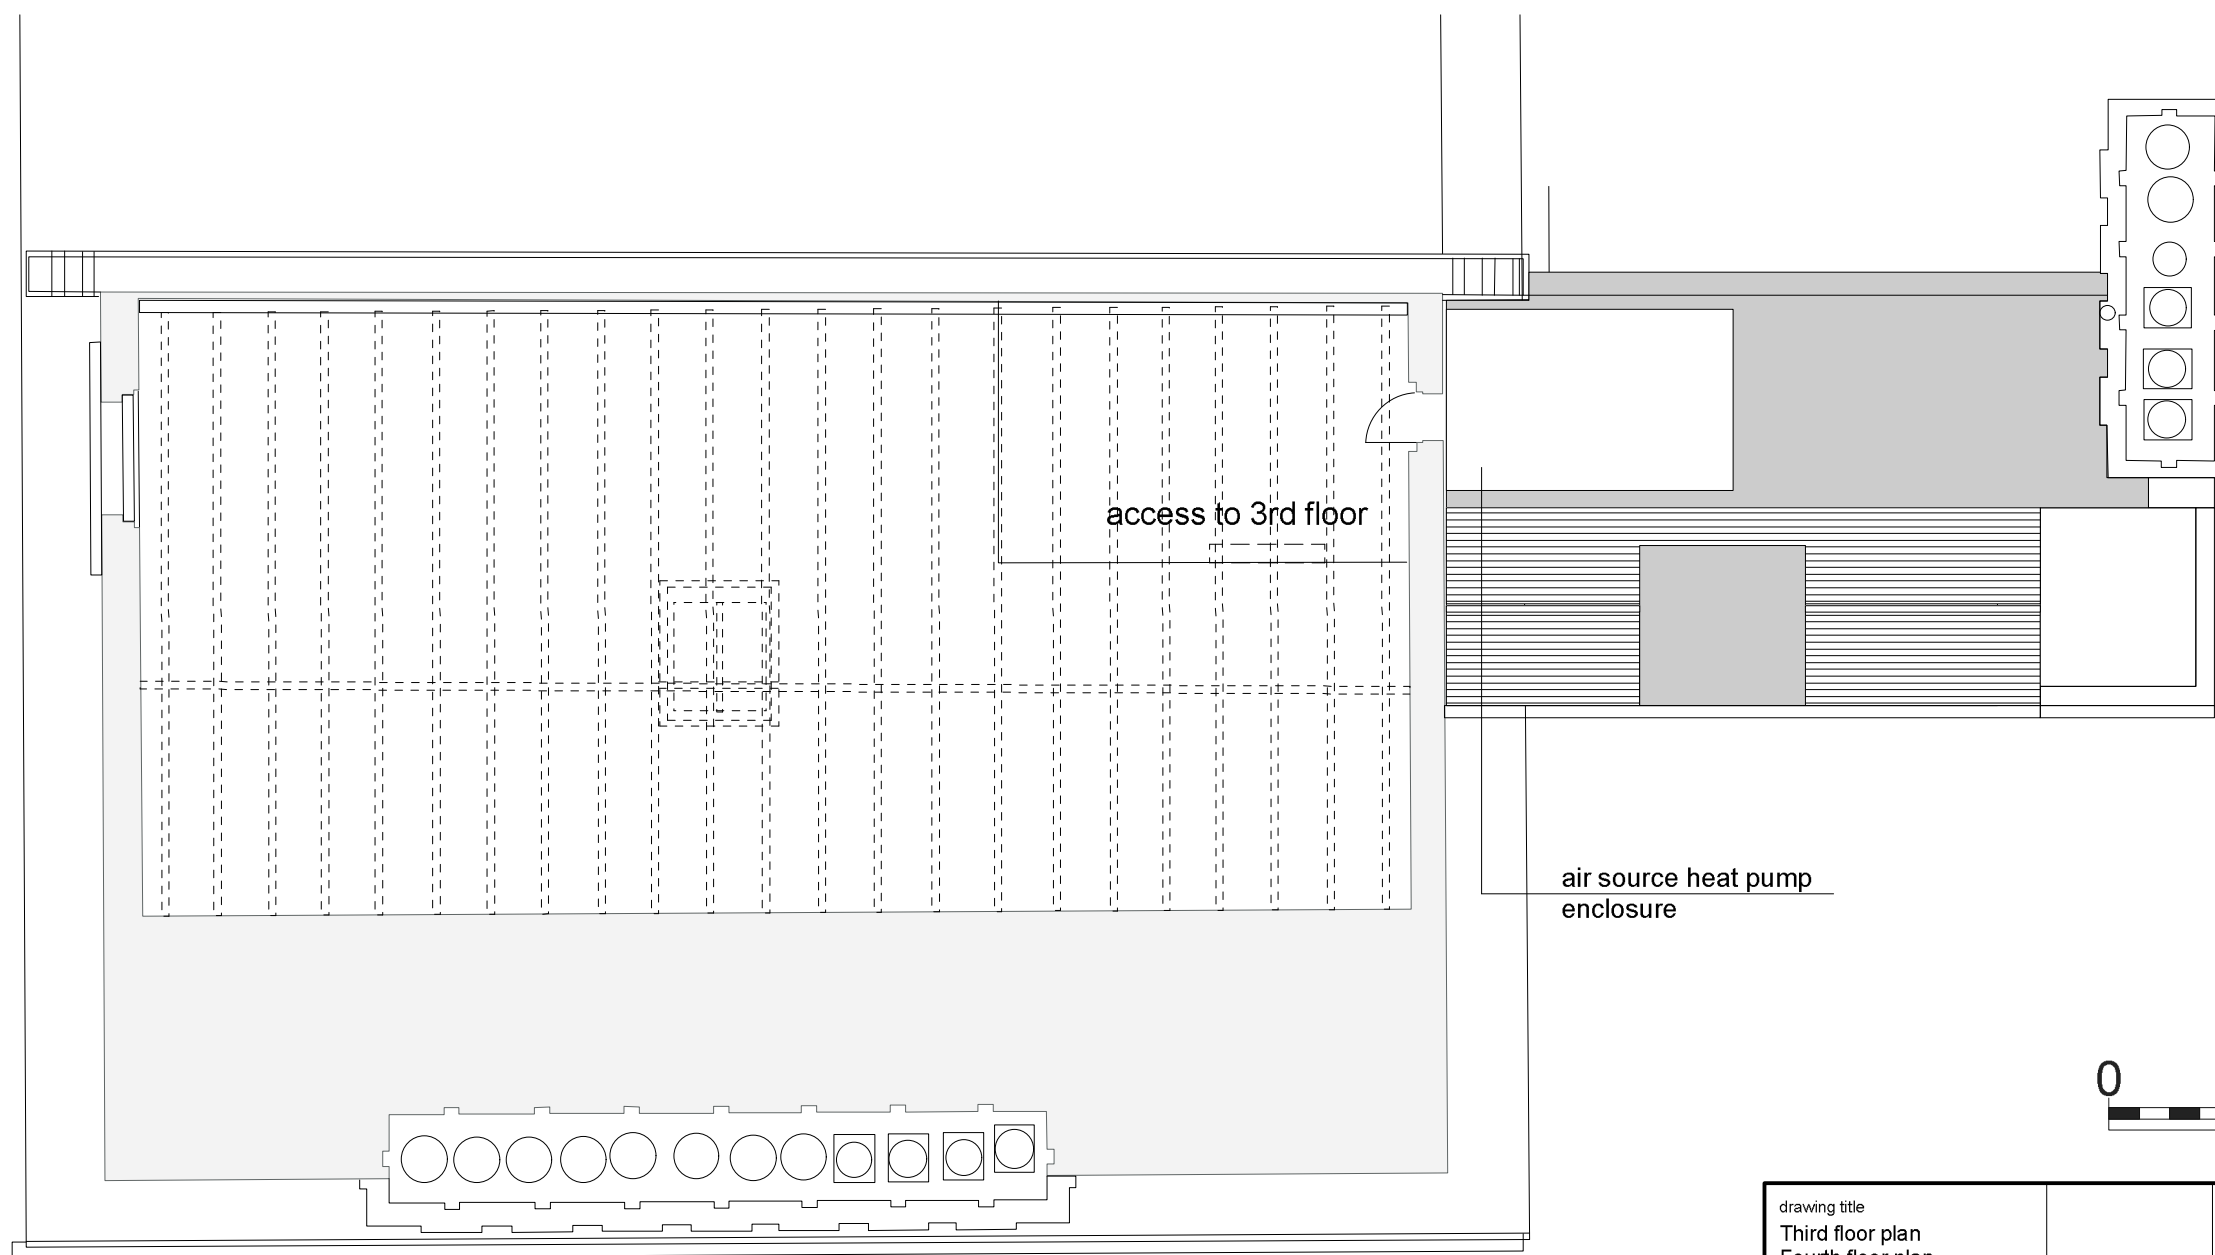


FOURTH FLOOR PLAN
PROPOSED

air source heat pump
enclosure



drawing title Third floor plan Fourth floor plan Proposed	status Planning	project No 952 drawing No P04 revision	date 02/24 scale 1:50	do not scale dimension from this drawing. all measurements given are indicative. all dimensions to be determined on site prior to purchase and manufacture. all discrepancies between indicative dimensions and those measured on site to be brought to the architect's attention. this drawing is copyright and should not be copied or duplicated in anyway without the consent of the architect.
---	---------------------------	--	--------------------------	--

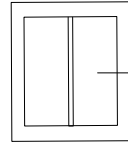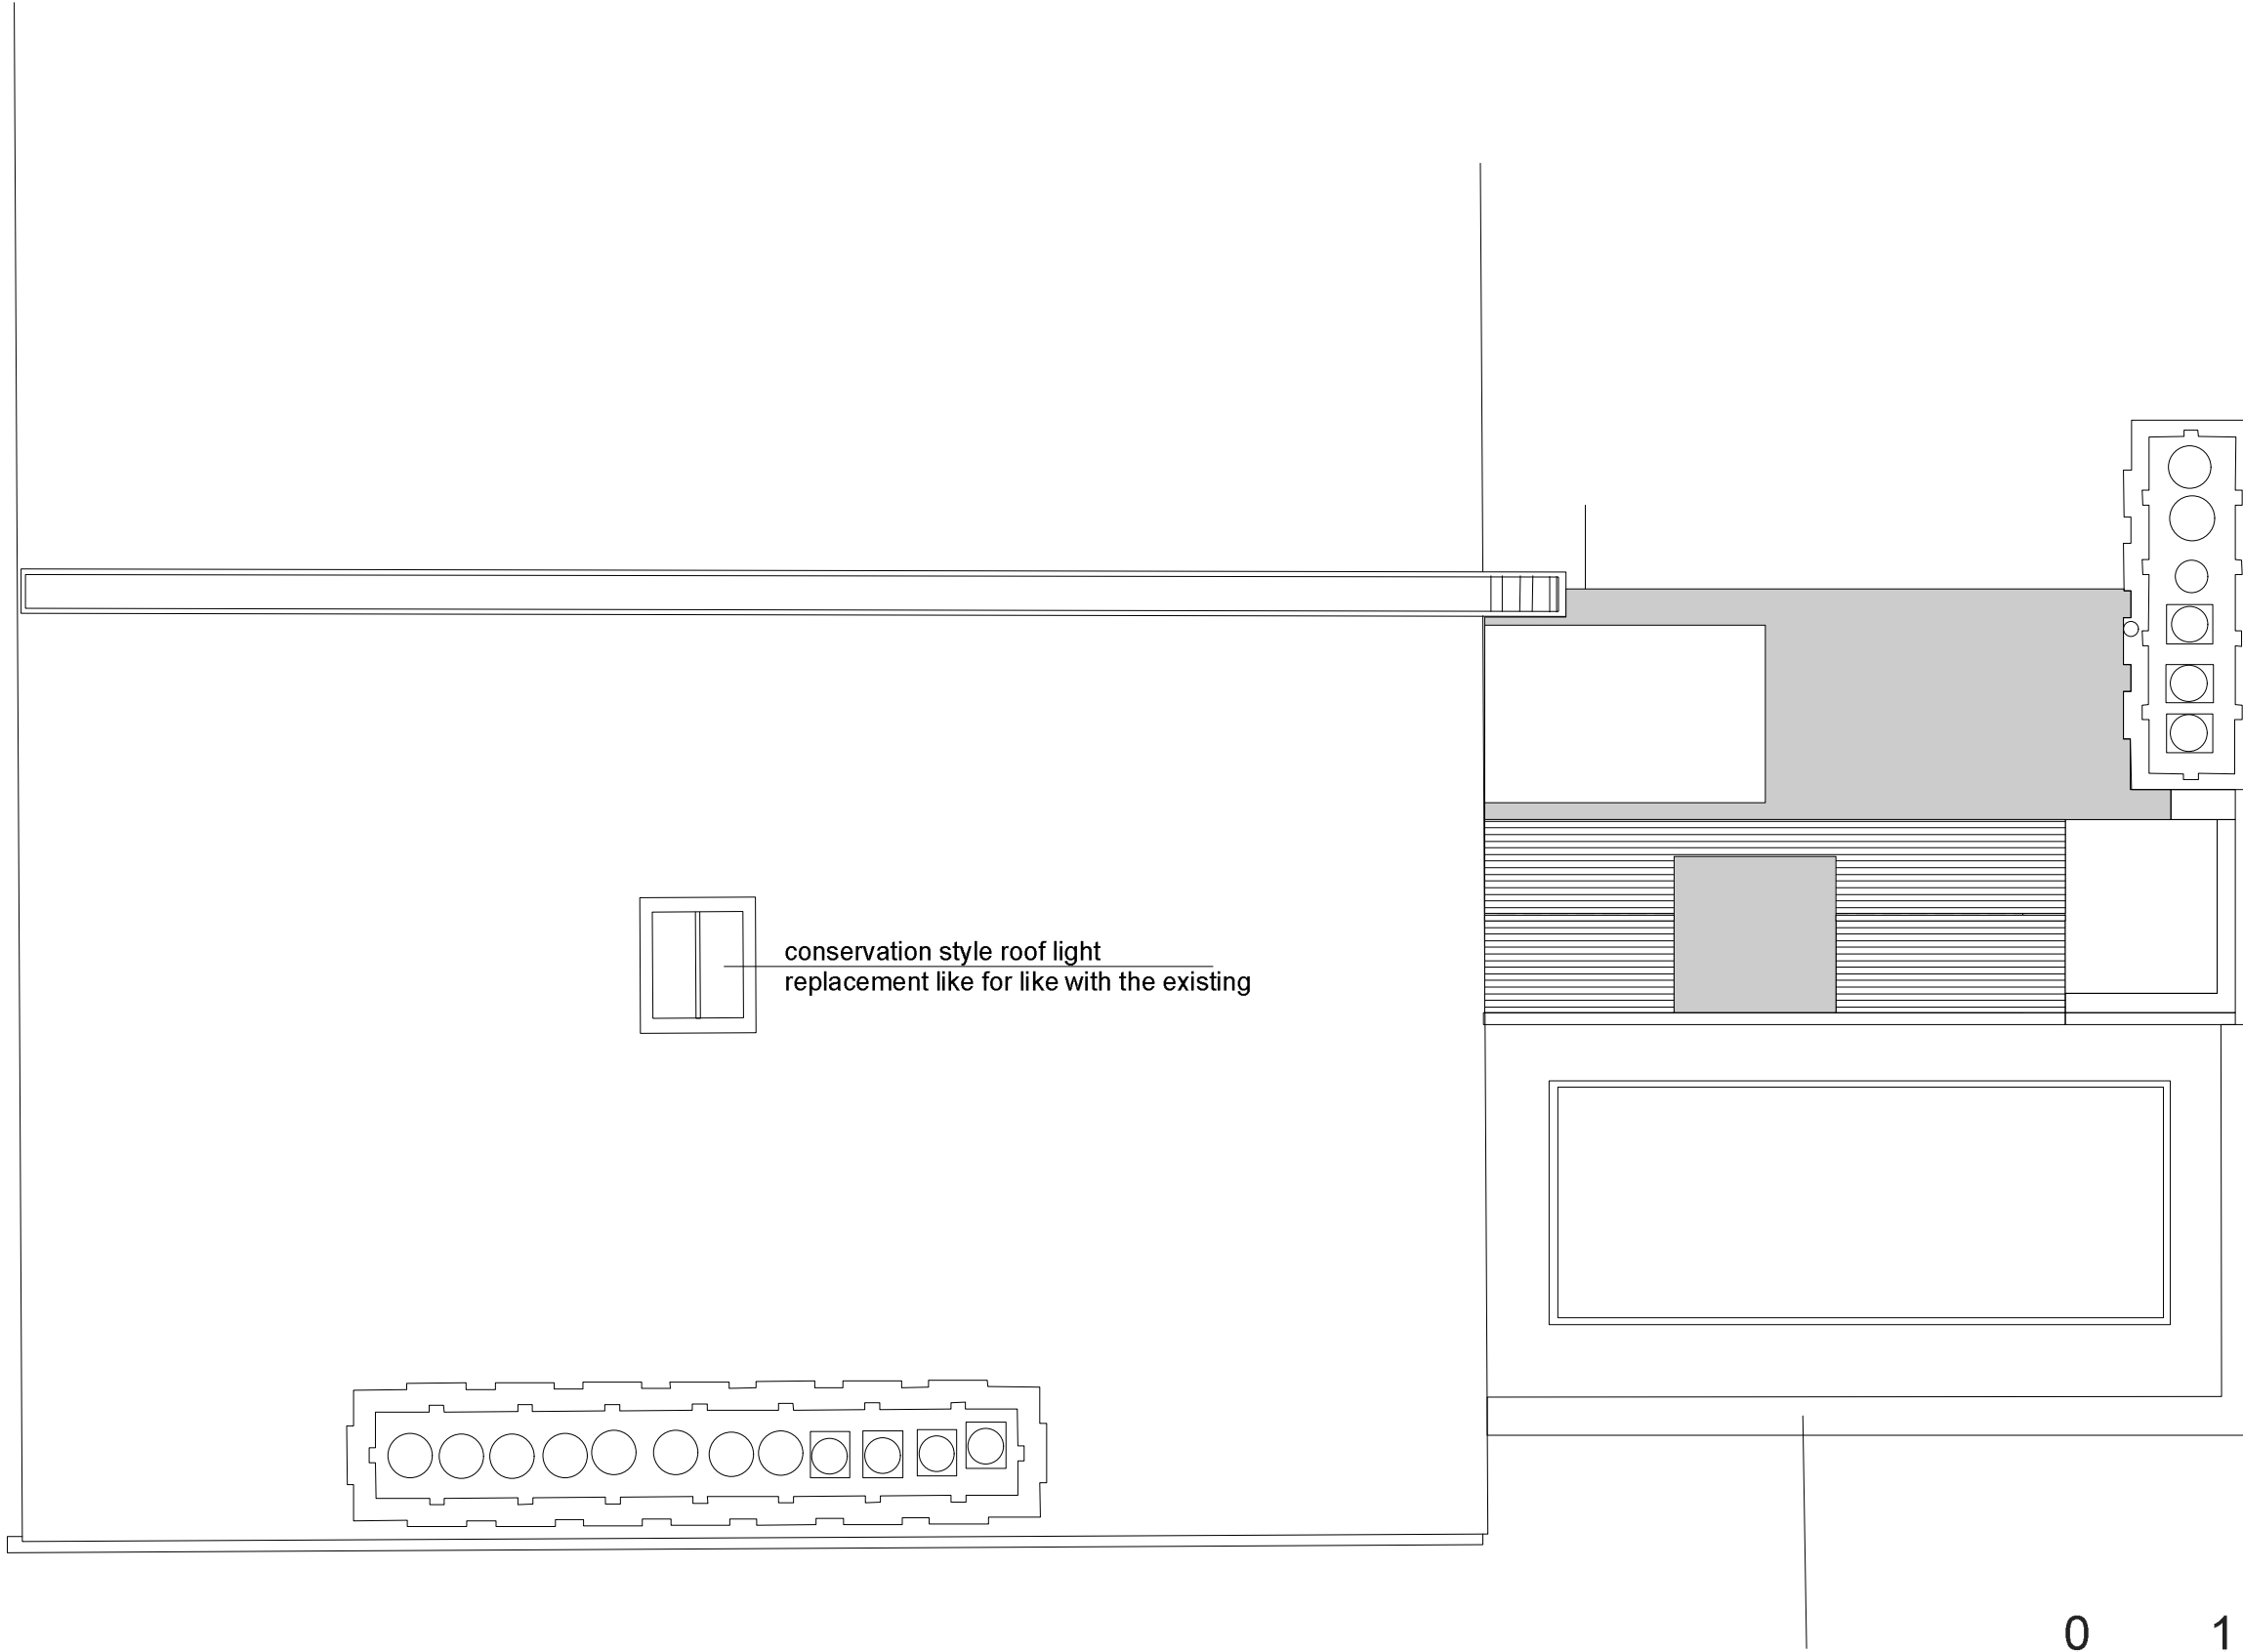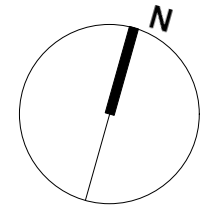

conservation style roof light
replacement like for like with the existing

ROOF PLAN
PROPOSED

drawing title Roof plan Proposed				do not scale dimension from this drawing. all measurements given are indicative. all dimensions to be determined on site prior to purchase and manufacture. all discrepancies between indicative dimensions and those measured on site to be brought to the architect's attention. this drawing is copyright and should not be copied or duplicated in anyway without the consent of the architect.
project 2 Villas on the Heath Hampstead NW3 1BA	status Planning	project No 952 drawing No P05	date 02/24 scale 1:50	
		revision		