



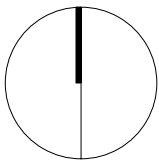

15 Downshire Hill - Front elevation view

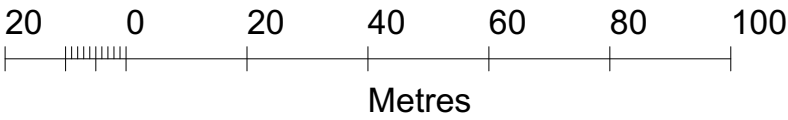

Location plan

Downshire House

15 Downshire Hill, NW3 1NR
Drawn By KO
Scale 1:1250
Status Planning
Project Stage Planning

Issue Notes Date

957.000

paul archer
design