
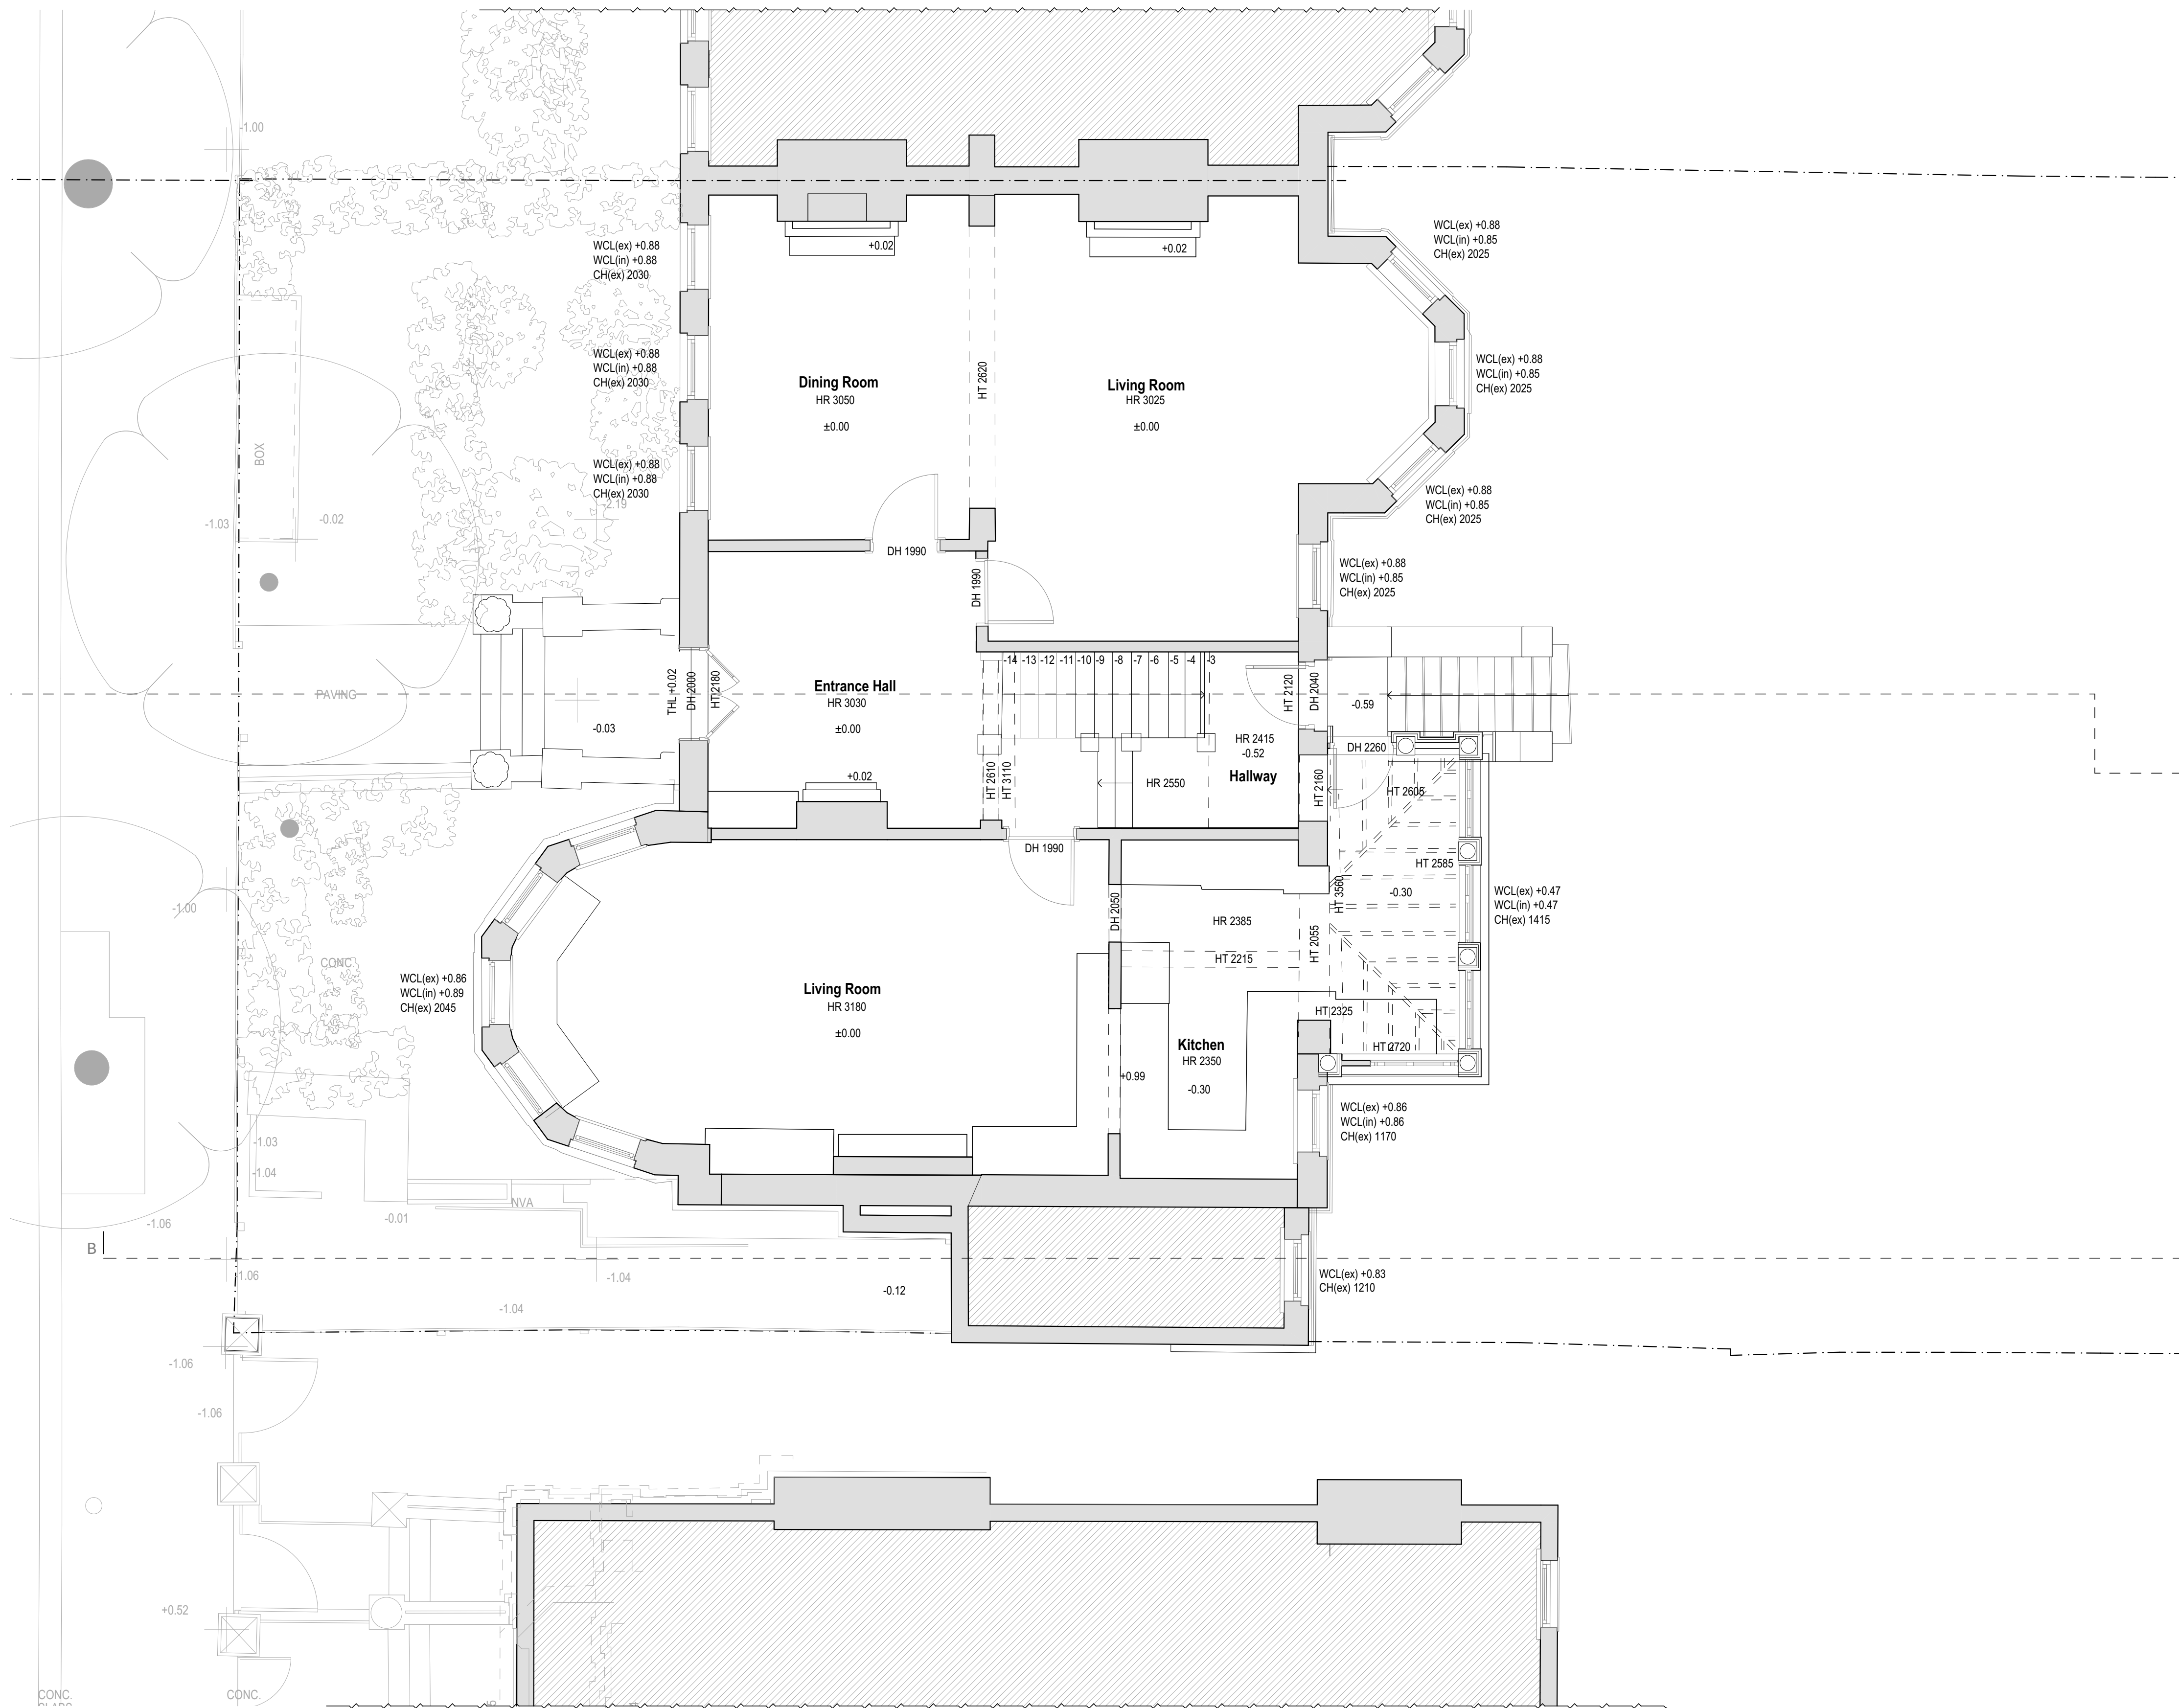


This drawing is not to be scaled for construction purposes. All dimensions are to be checked on site before any work is put in hand.
If in doubt, ask.
Copyright © 4H Architecture Limited 2023
Registered in England & Wales.
Registered No. 12112149
4H is the trading name of 4H Architecture Limited

 

LBC01 03.10.2023. Listed Building Consent
PL01 14.03.2024. Planning / Listed Building Consent
LBC01 18.05.2024. Listed Building Consent

project
131_9 Wedderburn Road

site address
9 Wedderburn Road
London
NW3 5QS

client
Private Client

drawing title
Pre-Existing - Ground Floor Plan

project number_drawing number_revision
131_010_LBC01

date
25.10.2023.

designed / drawn by
4H Architecture
0751572458
info@4harchitecture.co.uk

scale
0 1 2.5m
scale 1:50