
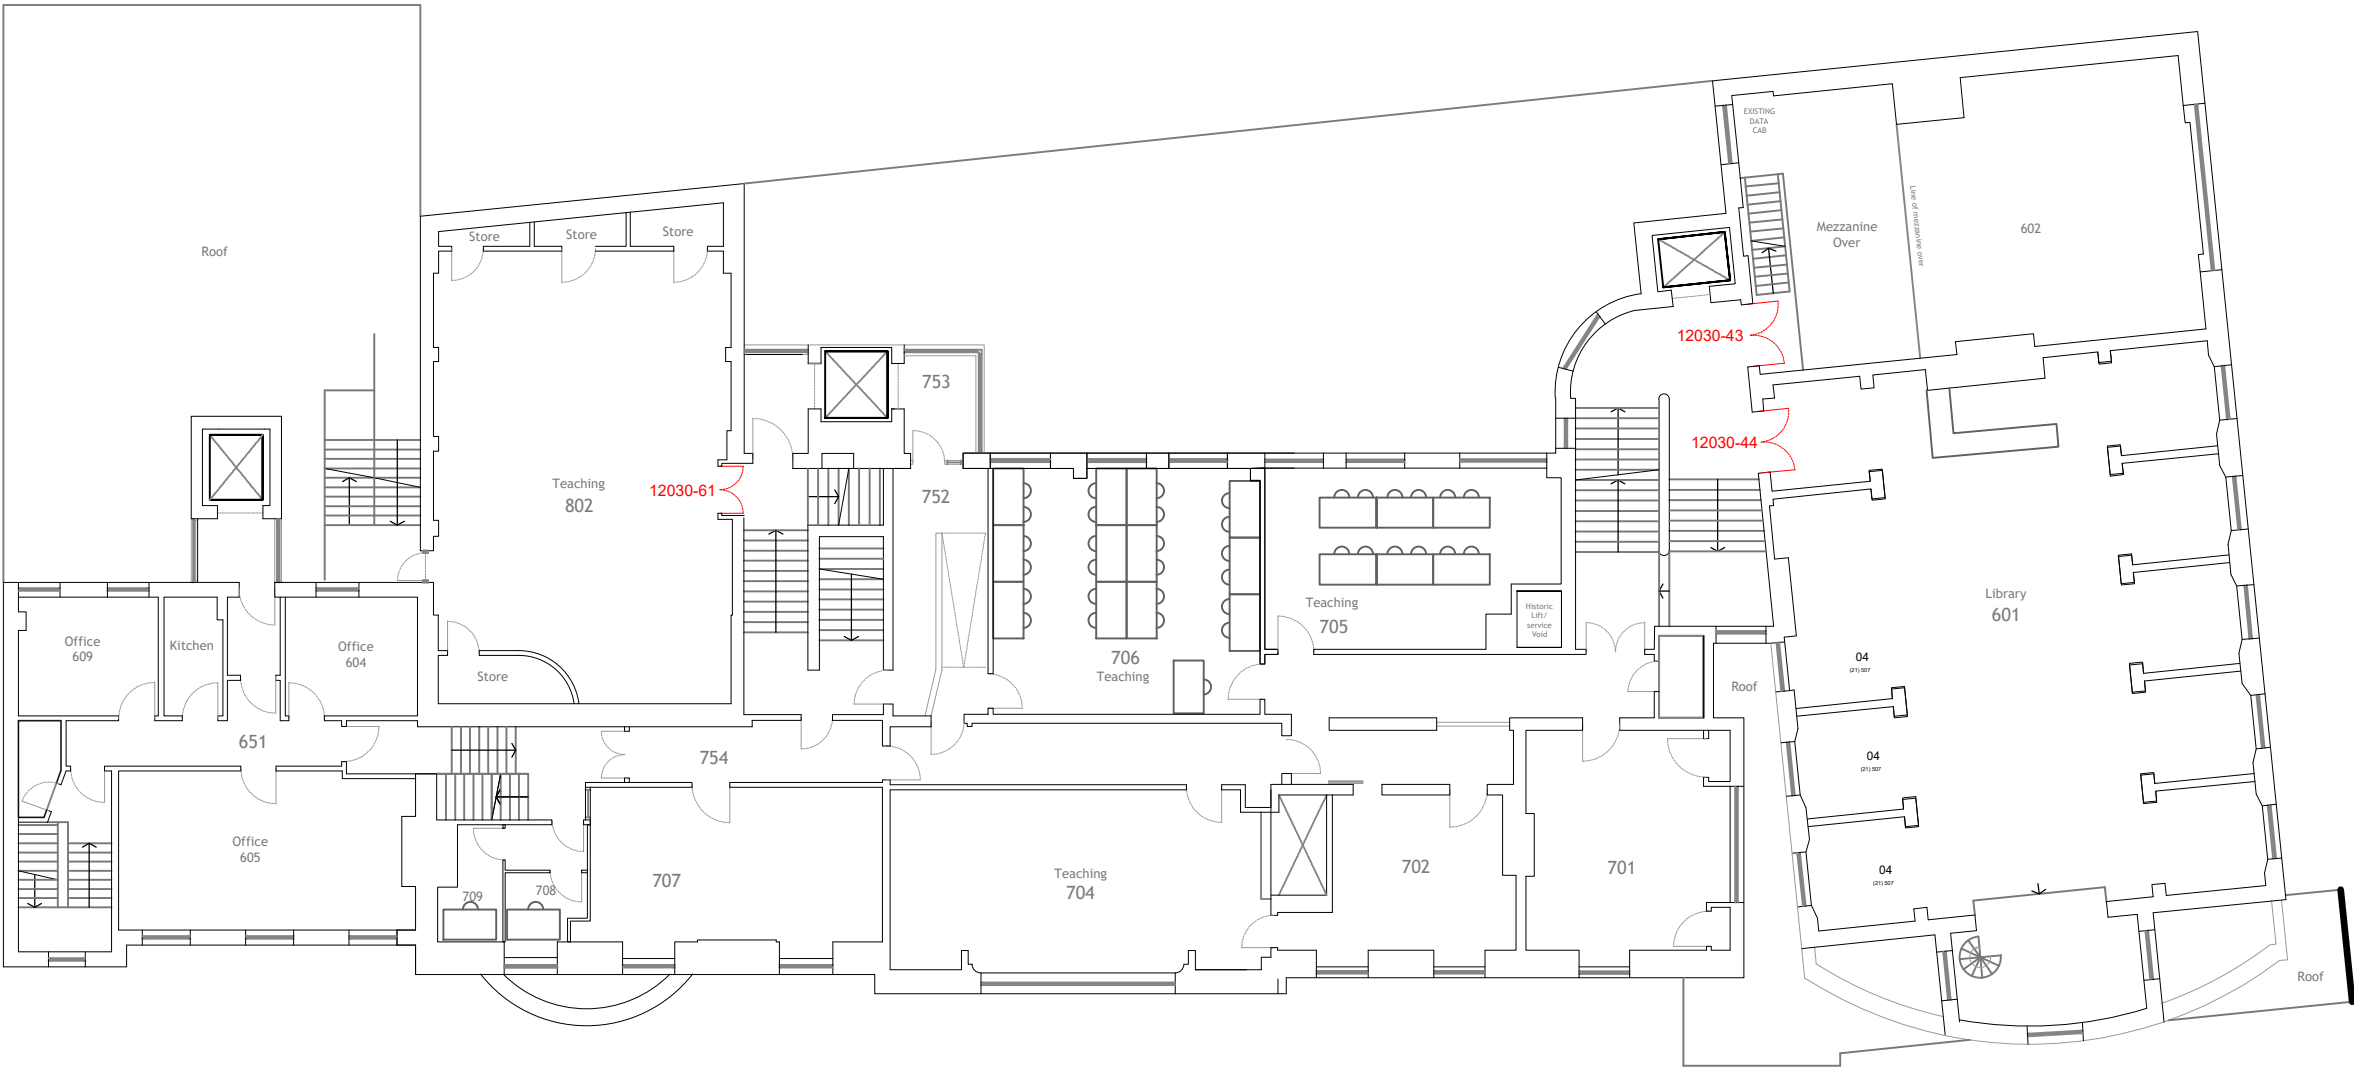


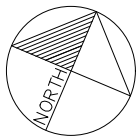

LEVEL 7
FLOOR PLAN
Scale 1:200 @ A3

APPLICATION FOR LISTED BUILDING CONSENT

SILVA ARCHITECTURE	REVISION NOTES:			CLIENT CM Building Solutions	DRAWING NUMBER: 24 / 04 PL-04	
	Rev:	Date:	Notes:	PROJECT TITLE: Working Mens College 44-46 Crowndale Road, Camden, London	SCALE: 1:200 @A3	
				DRAWN BY:	AS	
				DRAWING TITLE: Level 7 Floor Plan	DATE: June '24	REVISION