


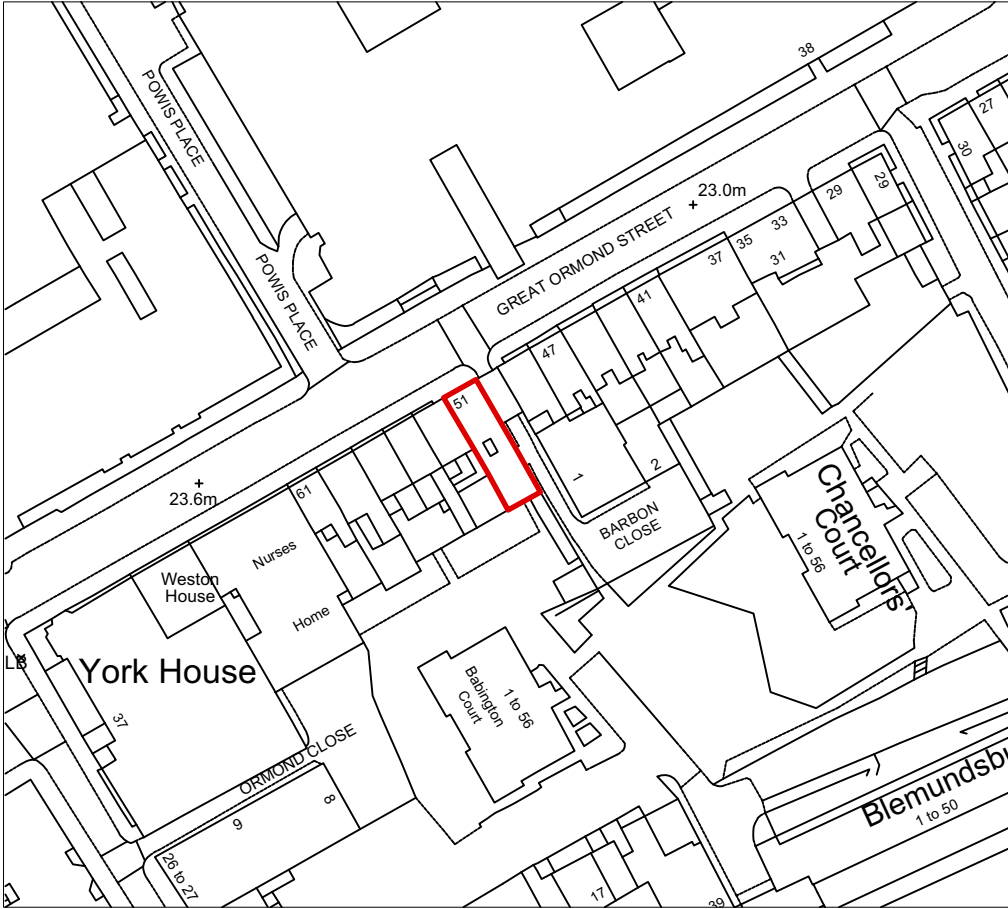


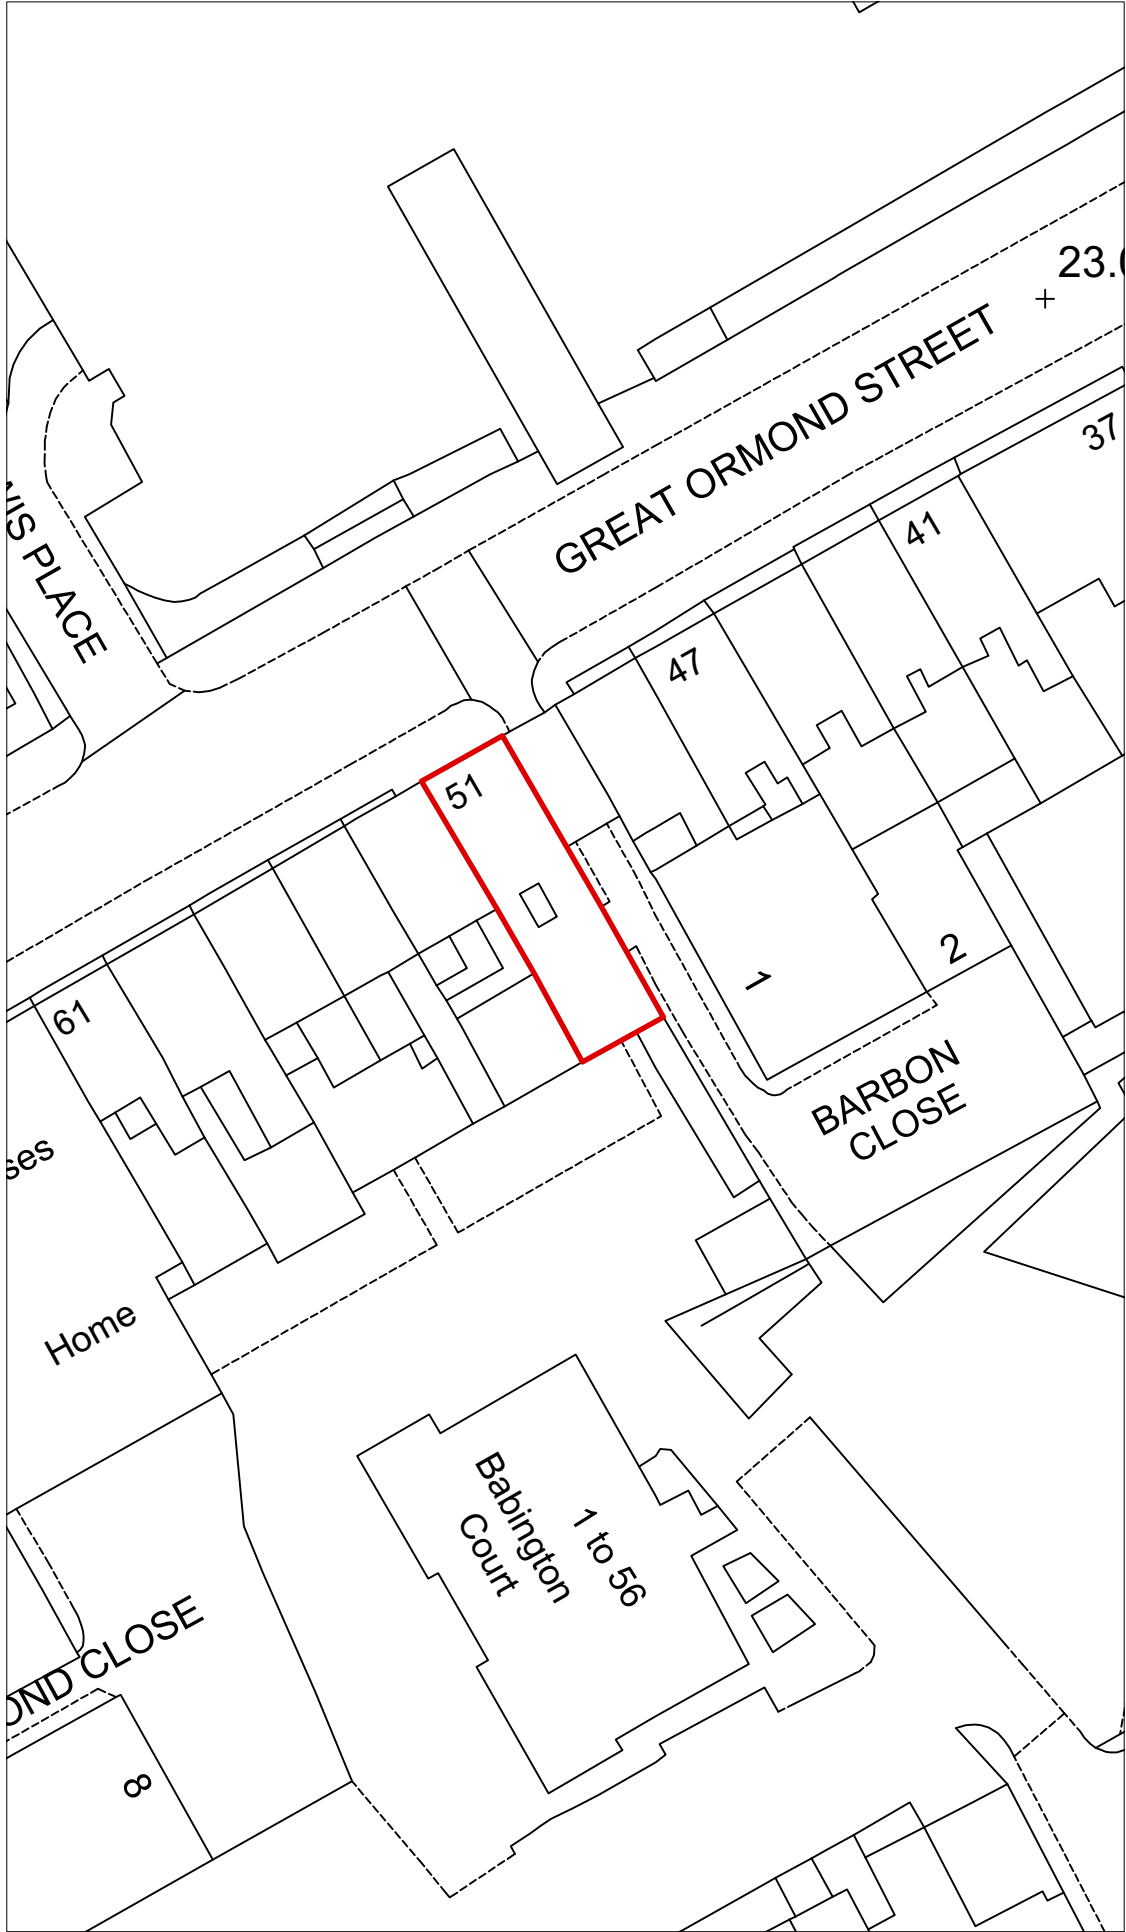

01
000 Site Location Plan
1:1250@A3

 

02
000 Site Plan
1:500@A3

 

Notes

Revisions

PLANNING

51 Great Ormond Street
London, WC1N 3HZ

Site Location Plan

ROGER MEARS ARCHITECTS LLP
Union Chapel, Compton Avenue London N1 2XD

rma@rmears.co.uk
www.rmears.co.uk

tel 020 7359 8222
© Roger Mears Architects LLP

Date
10/05/2024

Scale
1:1250@A3 1:500@A3

Job No.
2203

Dwg No.

L(51)000

Rev