


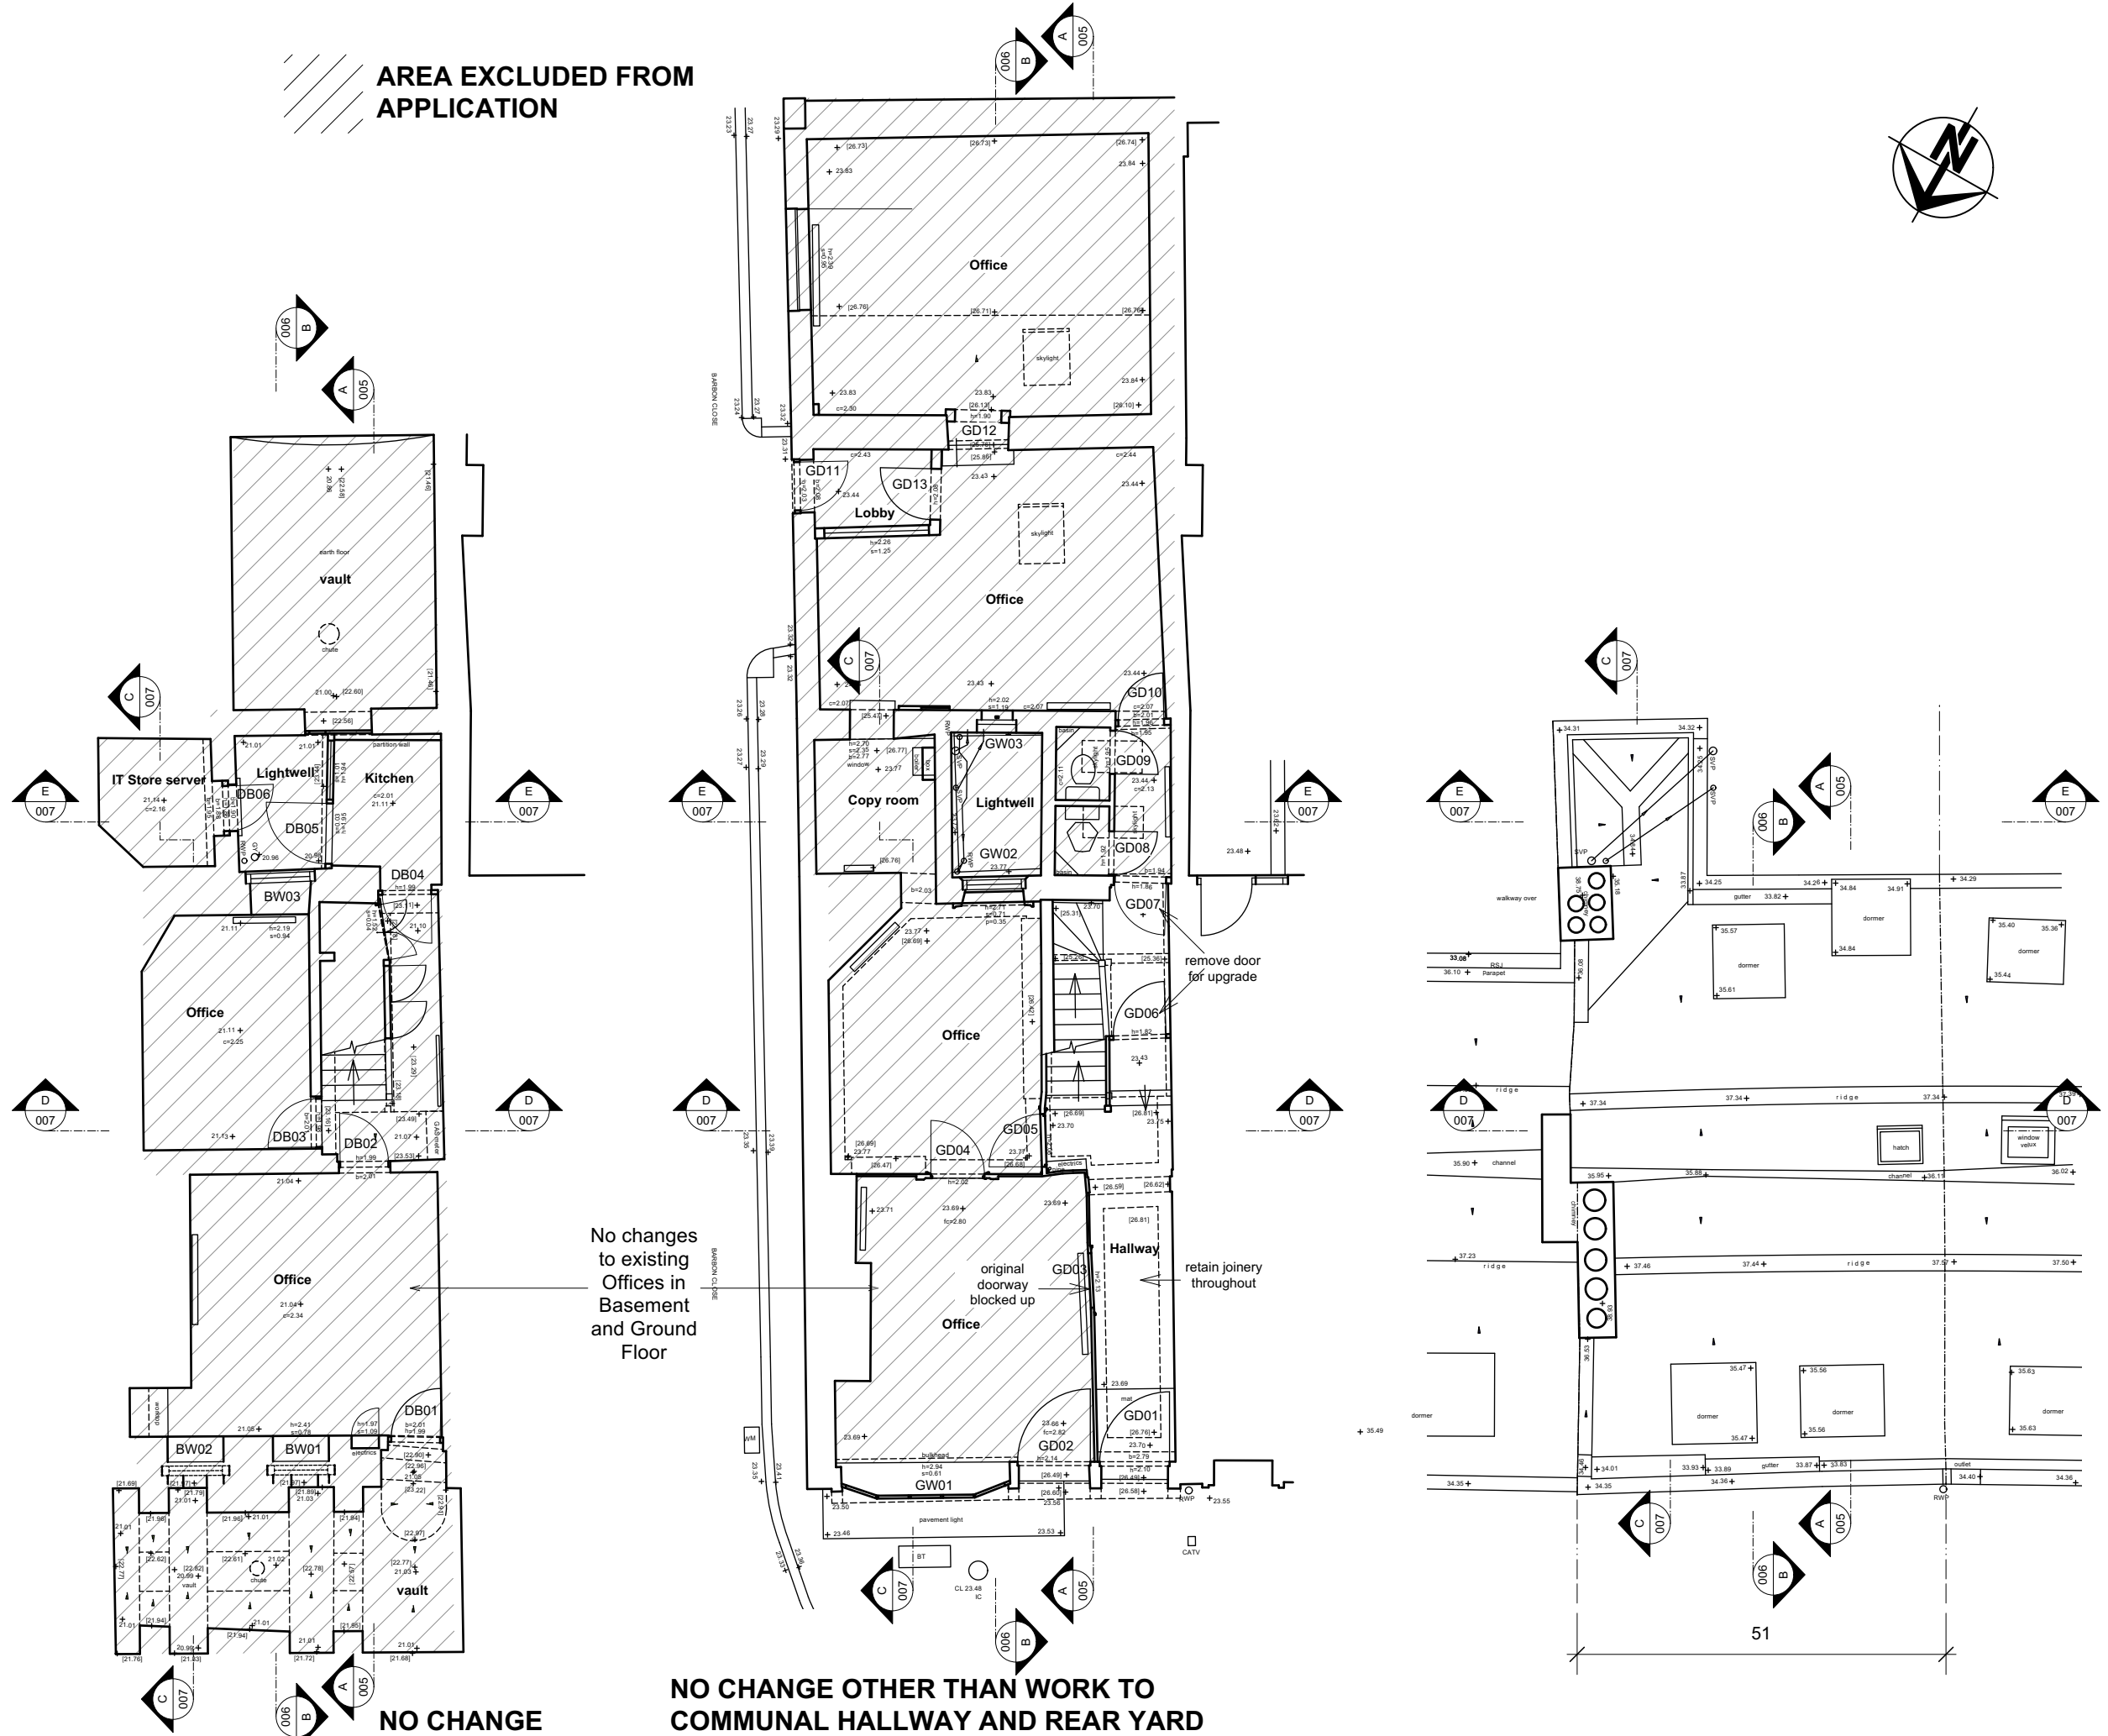

Notes

B Annotations revised 17/05/2024
A Annotations added 24/04/2024

Revisions

PLANNING

51 Great Ormond Street
London, WC1N 3HZ

Existing Basement, Ground Floor
and Roof Plans

ROGER MEARS ARCHITECTS LLP
Union Chapel, Compton Avenue London N1 2XD

rma@rmears.co.uk tel 020 7359 8222
www.rmears.co.uk © Roger Mears Architects LLP

Date 28/03/2024	Scale 1:100@A3 1:50@A1		
Job No. 2203	Dwg No. L(51)001	Rev B	