
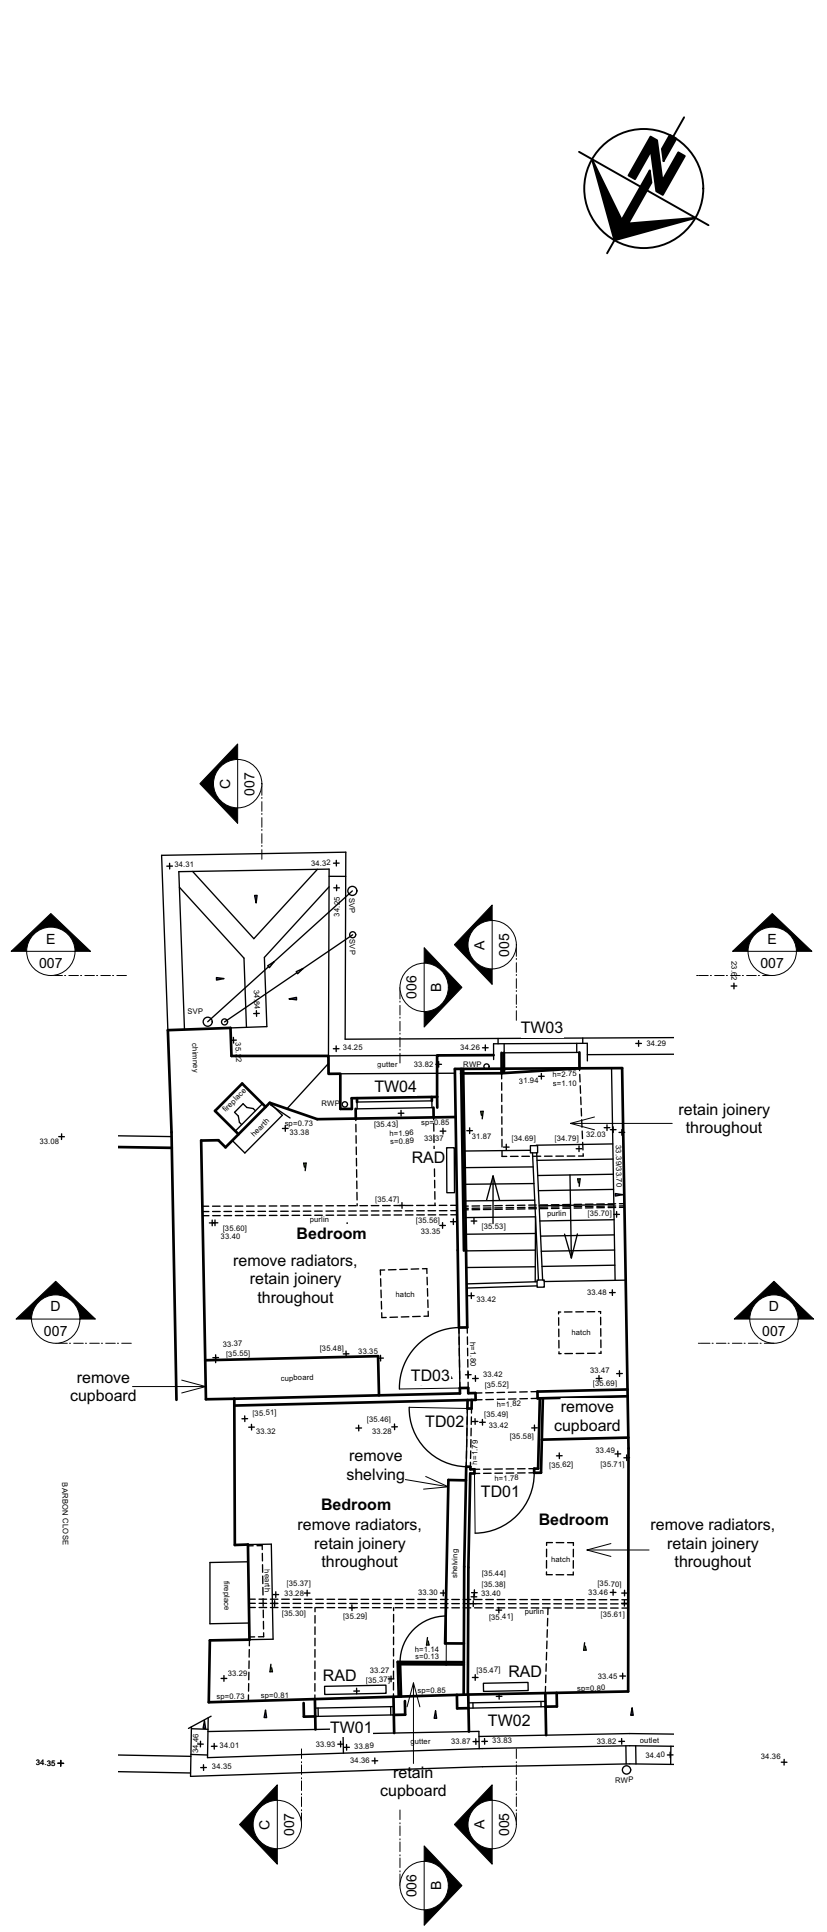
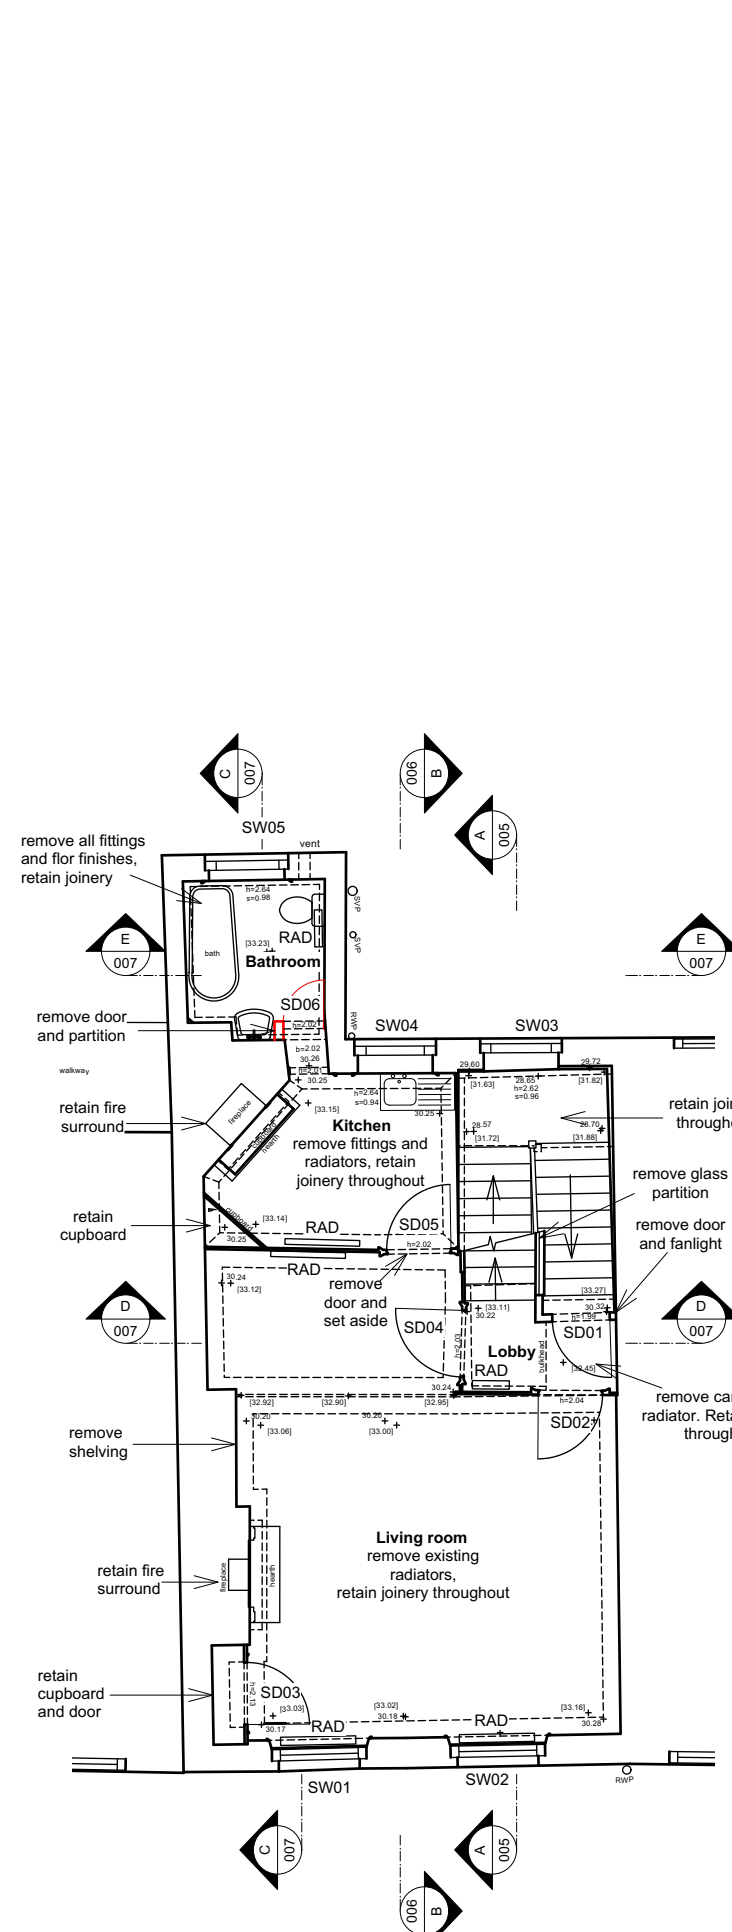


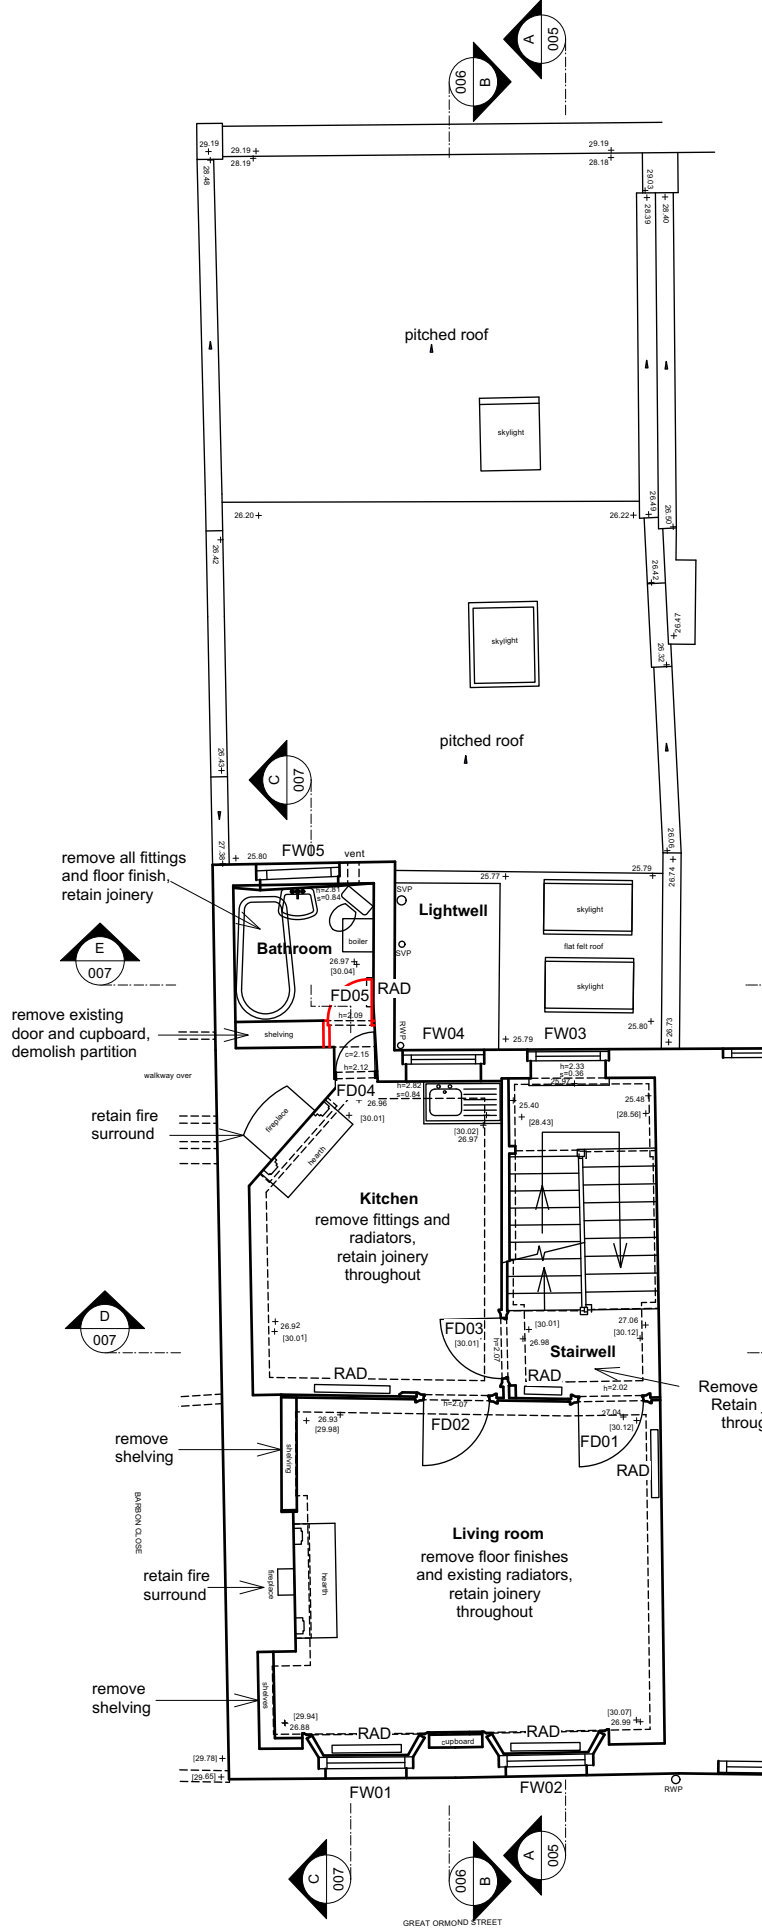

Notes

KEY

strip out

B	Annotations revised	17/05/2024
A	Annotation added	24/04/2024

Revisions

PLANNING

51 Great Ormond Street
London, WC1N 3HZ

Existing First Floor, Second Floor
and Third Floor Plans

ROGER MEARS ARCHITECTS LLP
Union Chapel, Compton Avenue London N1 2XD

rma@rmears.co.uk tel 020 7359 8222
www.rmears.co.uk © Roger Mears Architects LLP

Date 28/03/2024	Scale 1:100@A3 1:50@A1	Job No. 2203	Dwg No. L (51)002	Rev B
--------------------	---------------------------	-----------------	-----------------------------	----------

01 Existing First Floor plan
002 1:100@A3; 1:50@A1

02 Existing Second Floor plan
002 1:100@A3; 1:50@A1

03 Existing Third Floor plan
002 1:100@A3; 1:50@A1

