



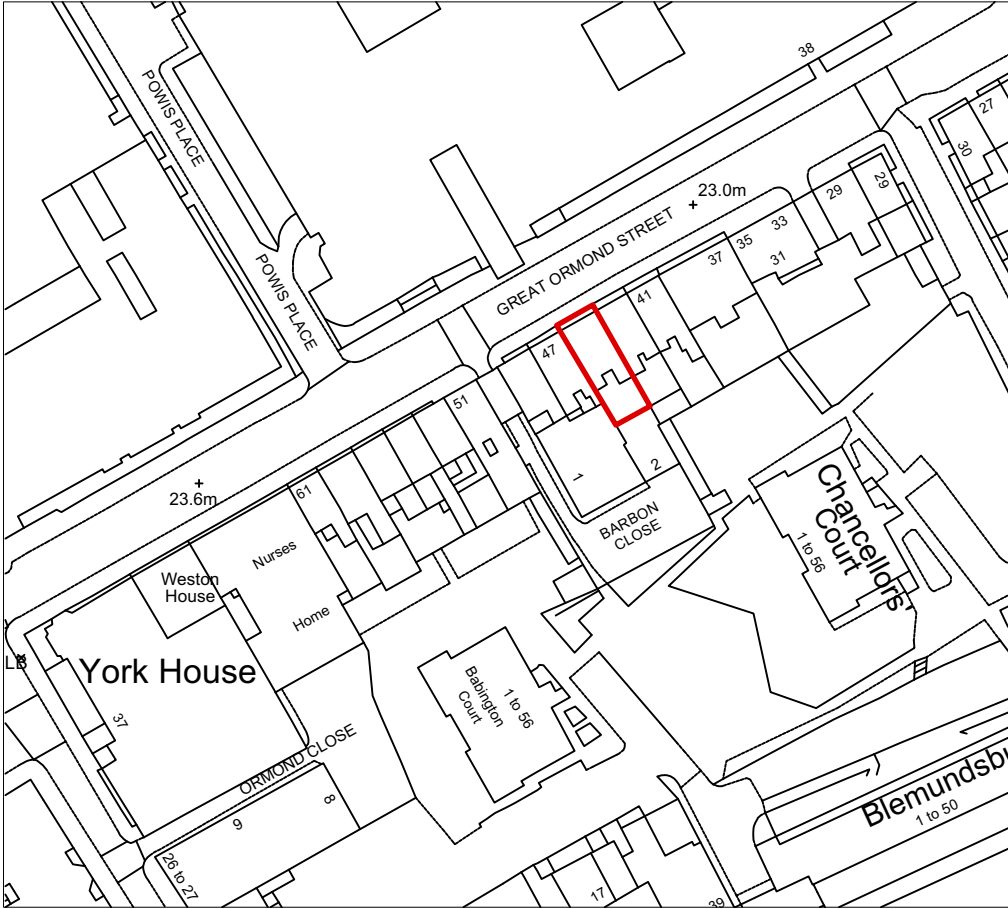

01 Site Location Plan
000 1:1250@A3

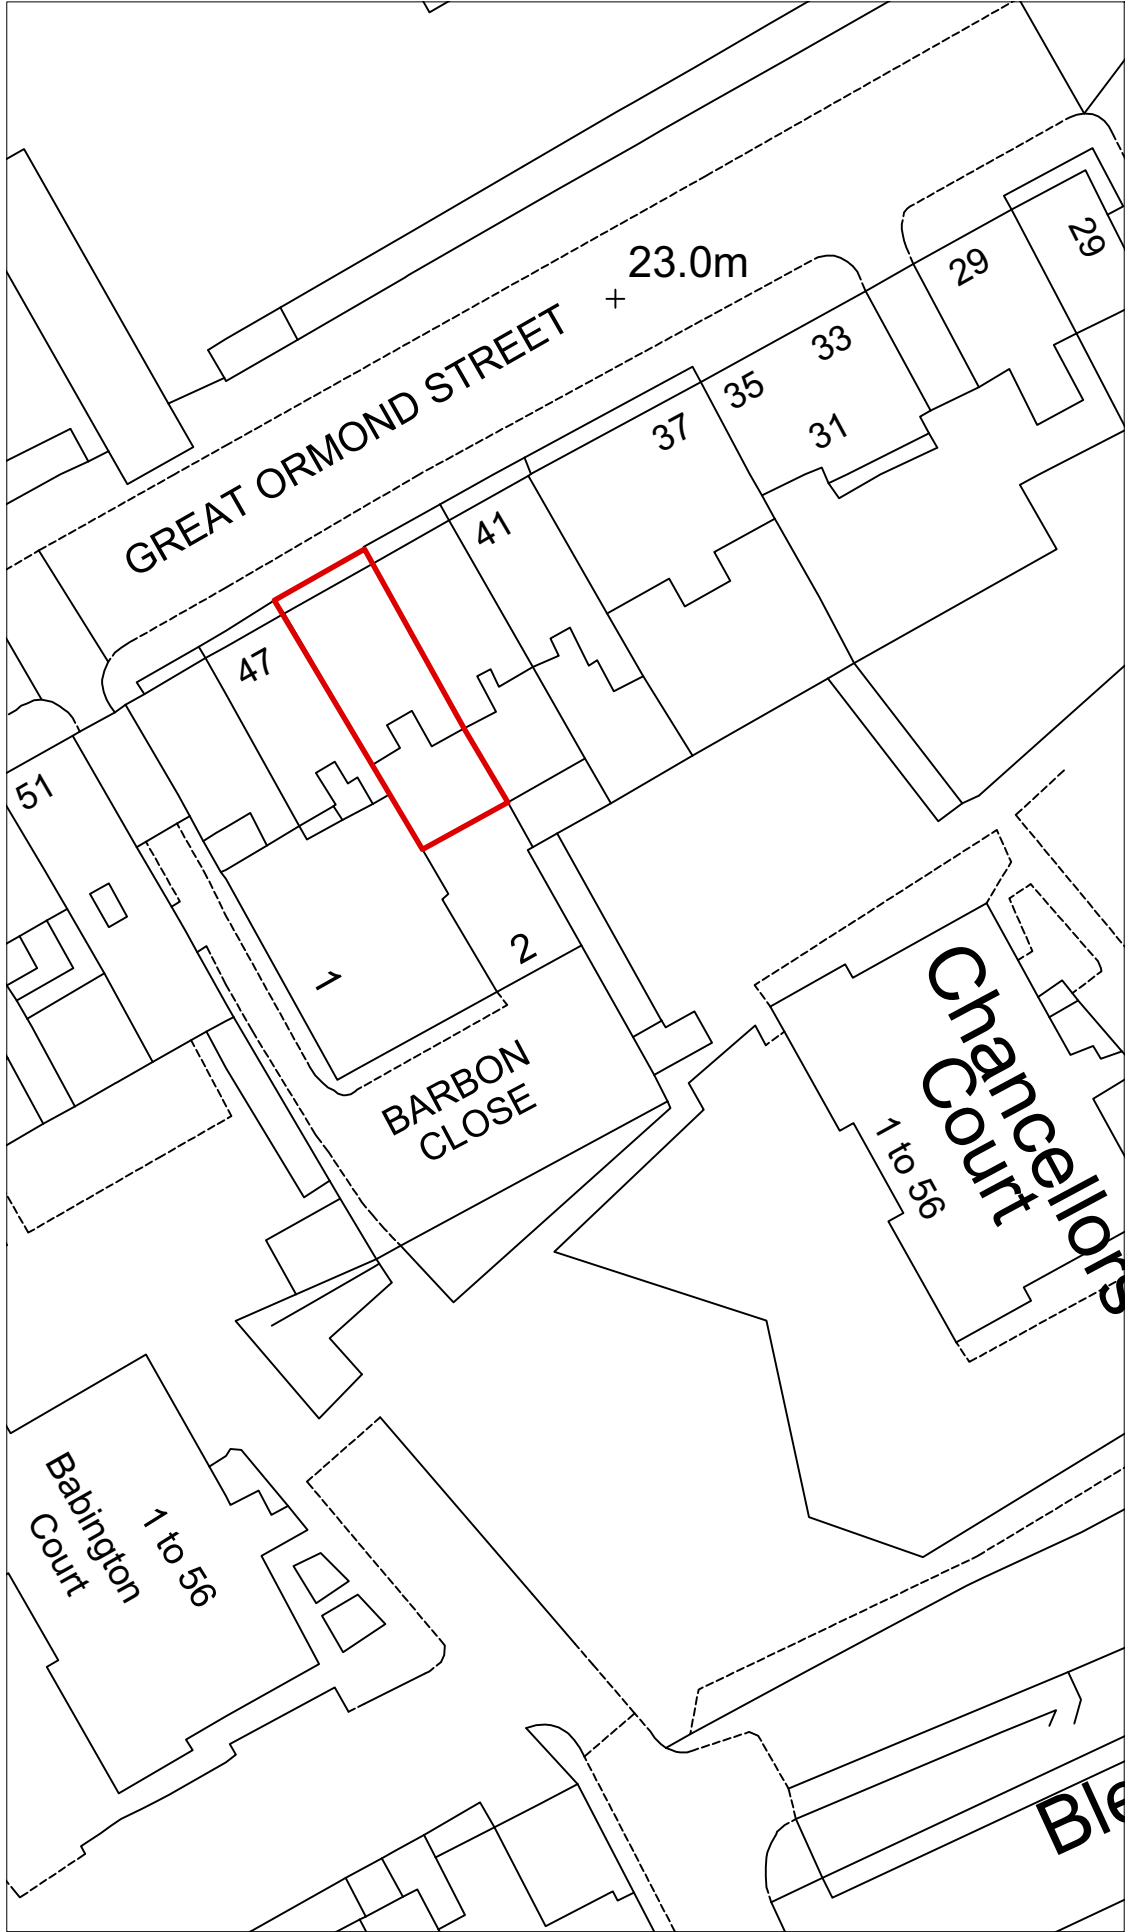

02 Site Plan
000 1:500@A3



Notes

Revisions

PLANNING

45 Great Ormond Street
London, WC1N 3HZ

Site Location Plan

ROGER MEARS ARCHITECTS LLP
Union Chapel, Compton Avenue London N1 2XD

rma@rmears.co.uk
www.rmears.co.uk

tel 020 7359 8222
© Roger Mears Architects LLP

Date
10/05/2024

Scale
1:1250@A3 1:500@A3

Job No.
2203

Dwg No.

L(45)000

Rev