
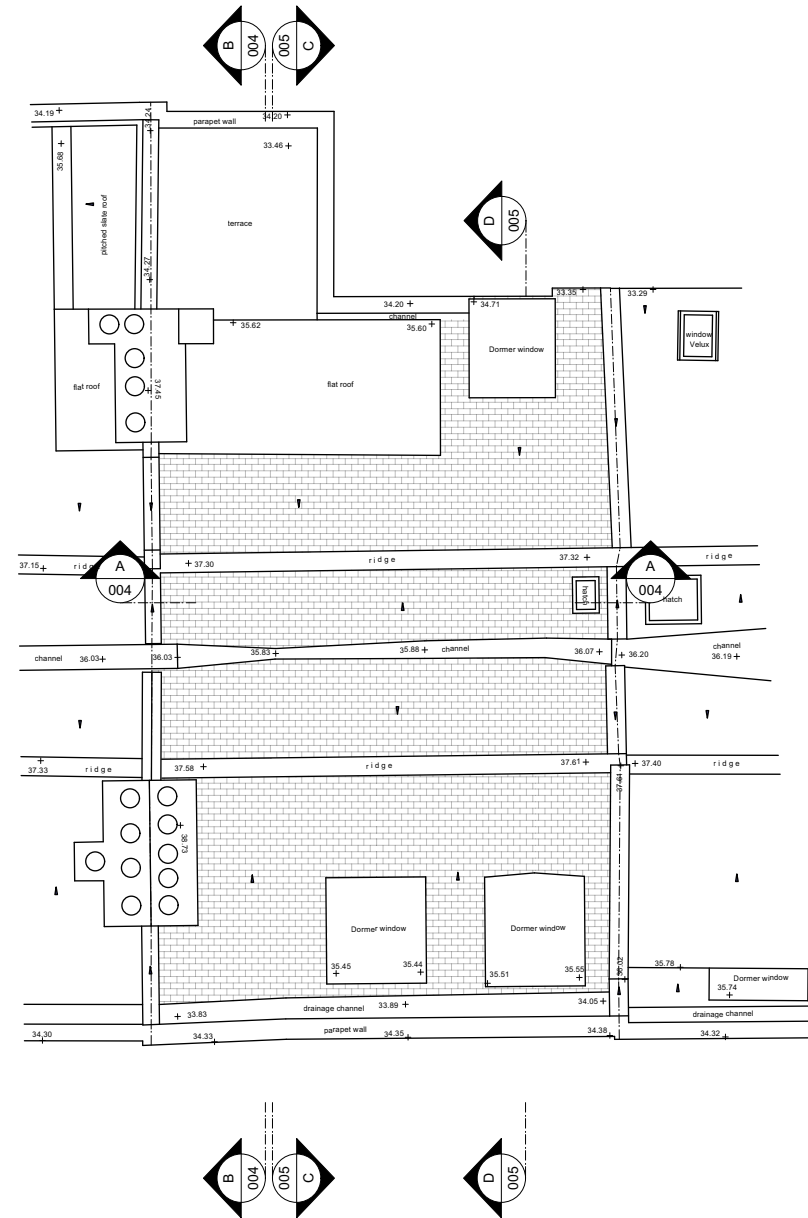
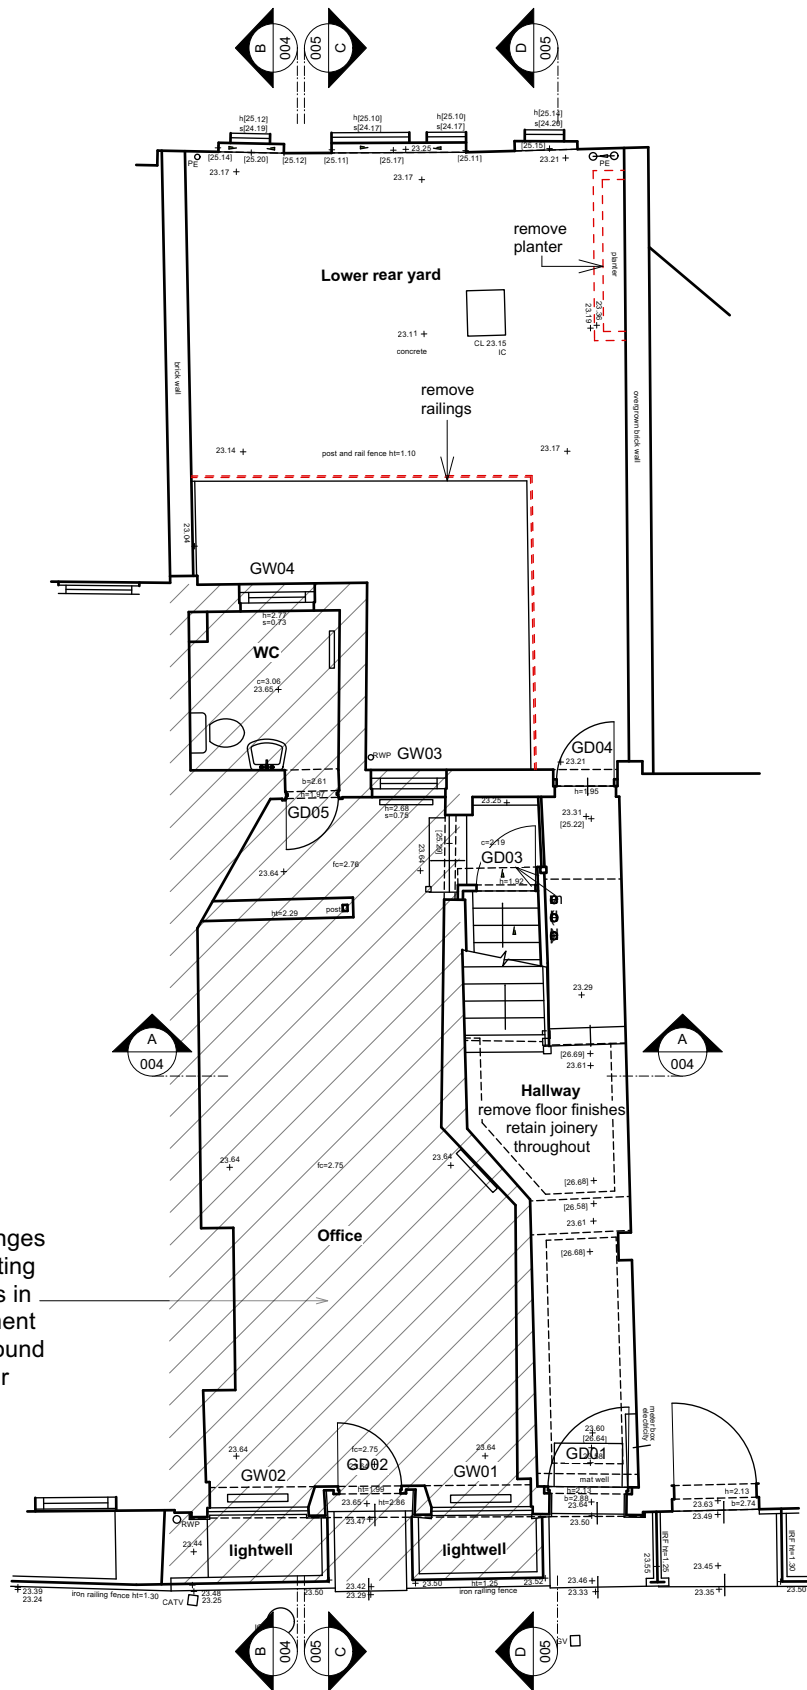


AREA EXCLUDED FROM APPLICATION

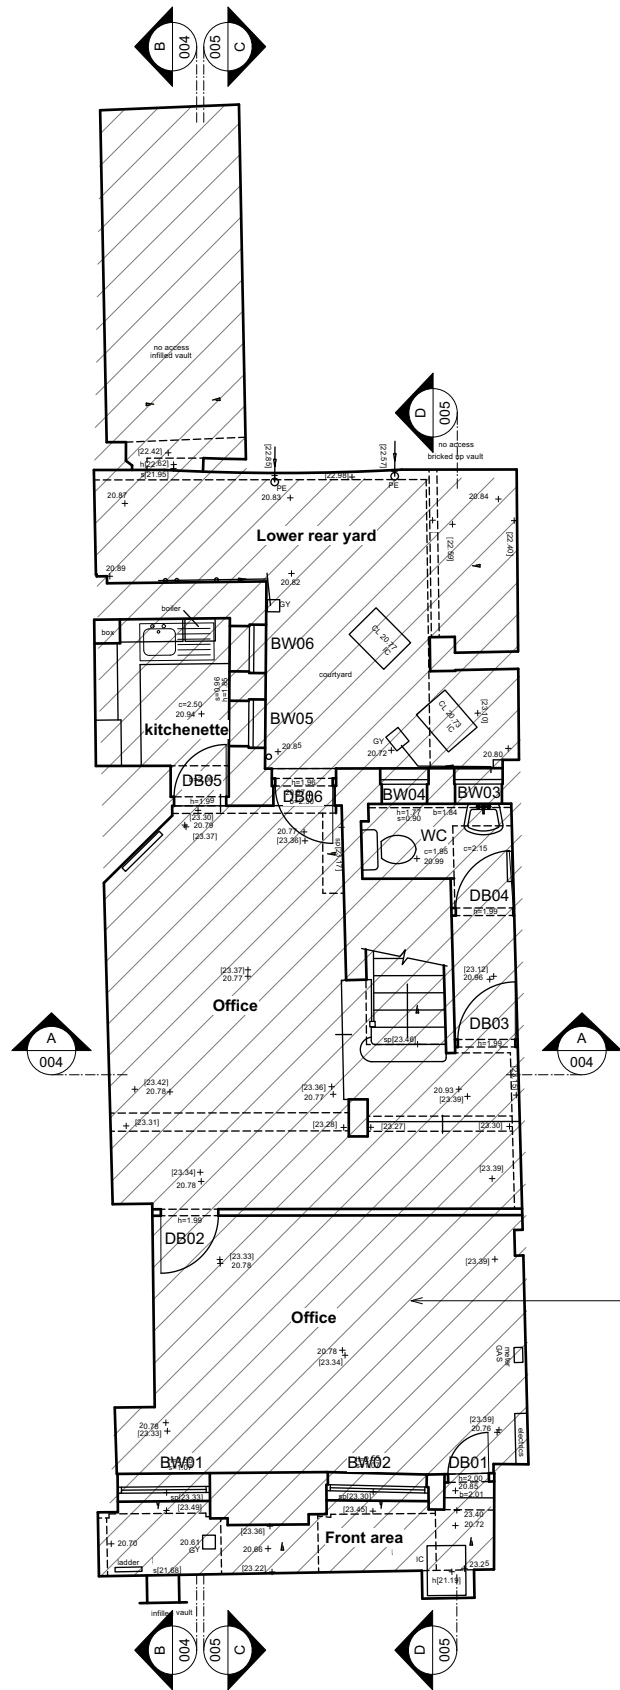

Notes

KEY

Strip out

B Annotations revised 17/05/2024
A Annotations added 23/04/2024

Revisions

PLANNING

45 Great Ormond Street
London, WC1N 3HZ

Existing Basement, Ground Floor
and Roof Plans

ROGER MEARS ARCHITECTS LLP
Union Chapel, Compton Avenue London N1 2XD

rma@rmears.co.uk tel 020 7359 8222
www.rmears.co.uk © Roger Mears Architects LLP

Date 03/04/2024 Scale 1:100@A3 1:50@A1

Job No. 2203 Dwg No. L (45)001 Rev B

01 Existing basement plan
001 1:100@A3; 1:50@A1

02 Existing ground floor plan
001 1:100@A3; 1:50@A1

03 Existing Roof Plan
001 1:100@A3; 1:50@A1

0 1 3 5 M