
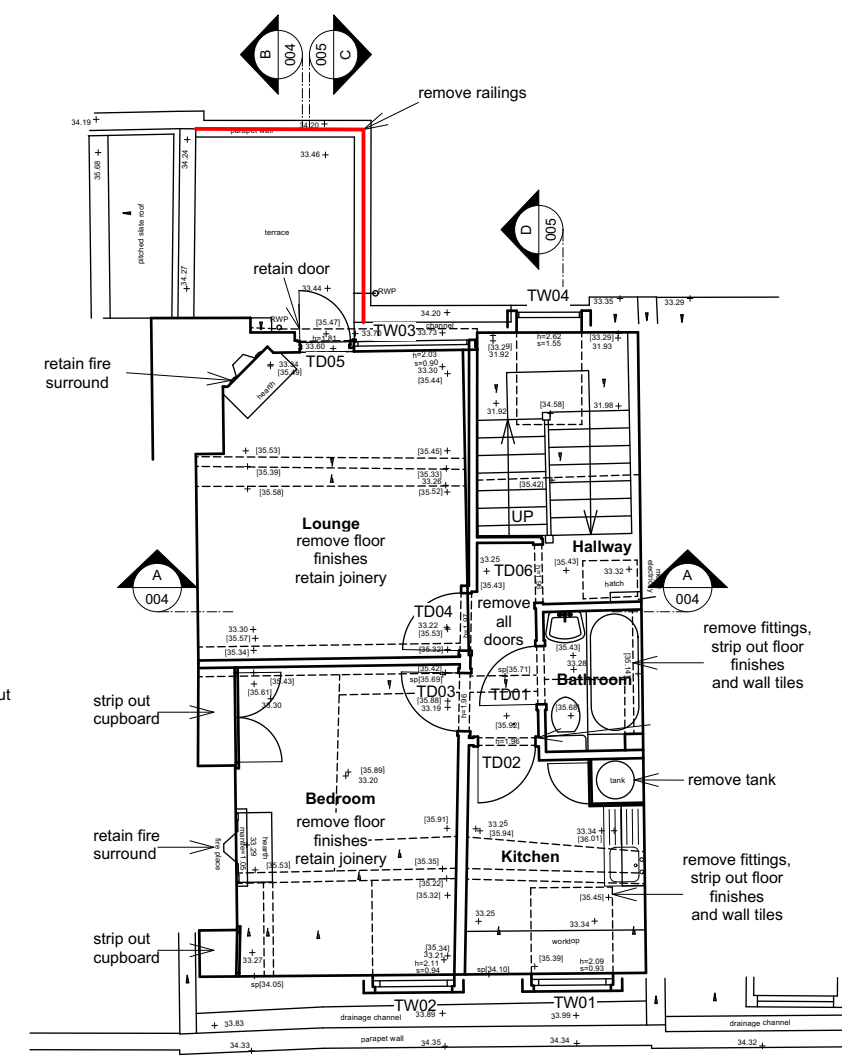
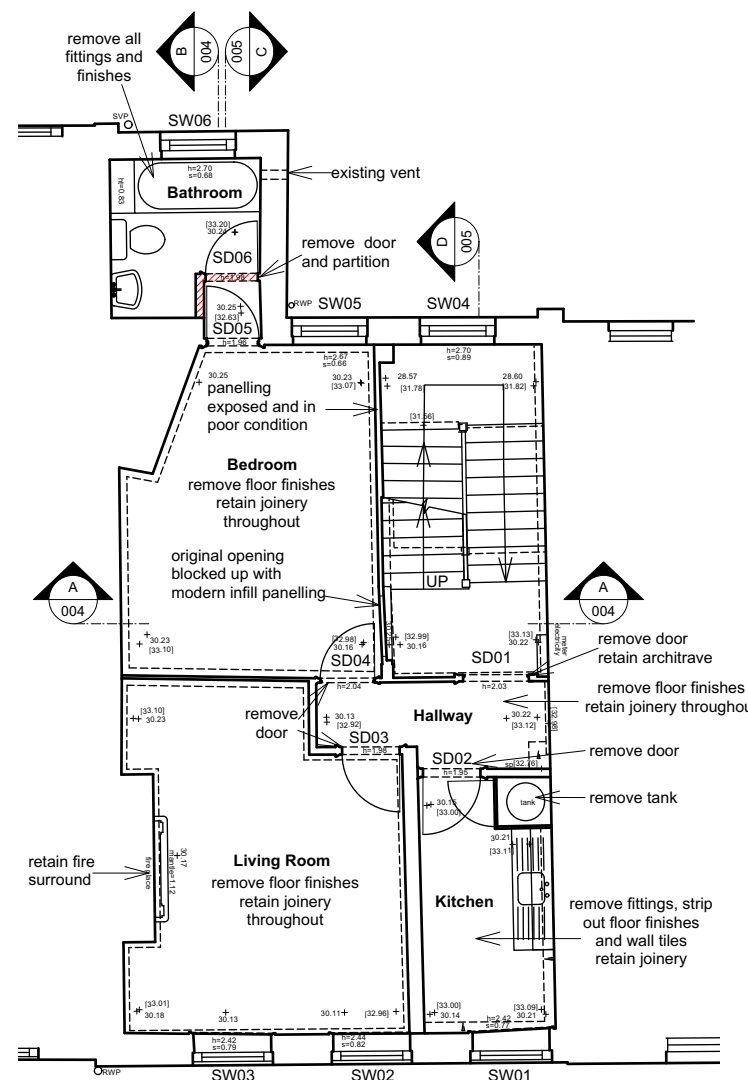


Notes

KEY


Strip out

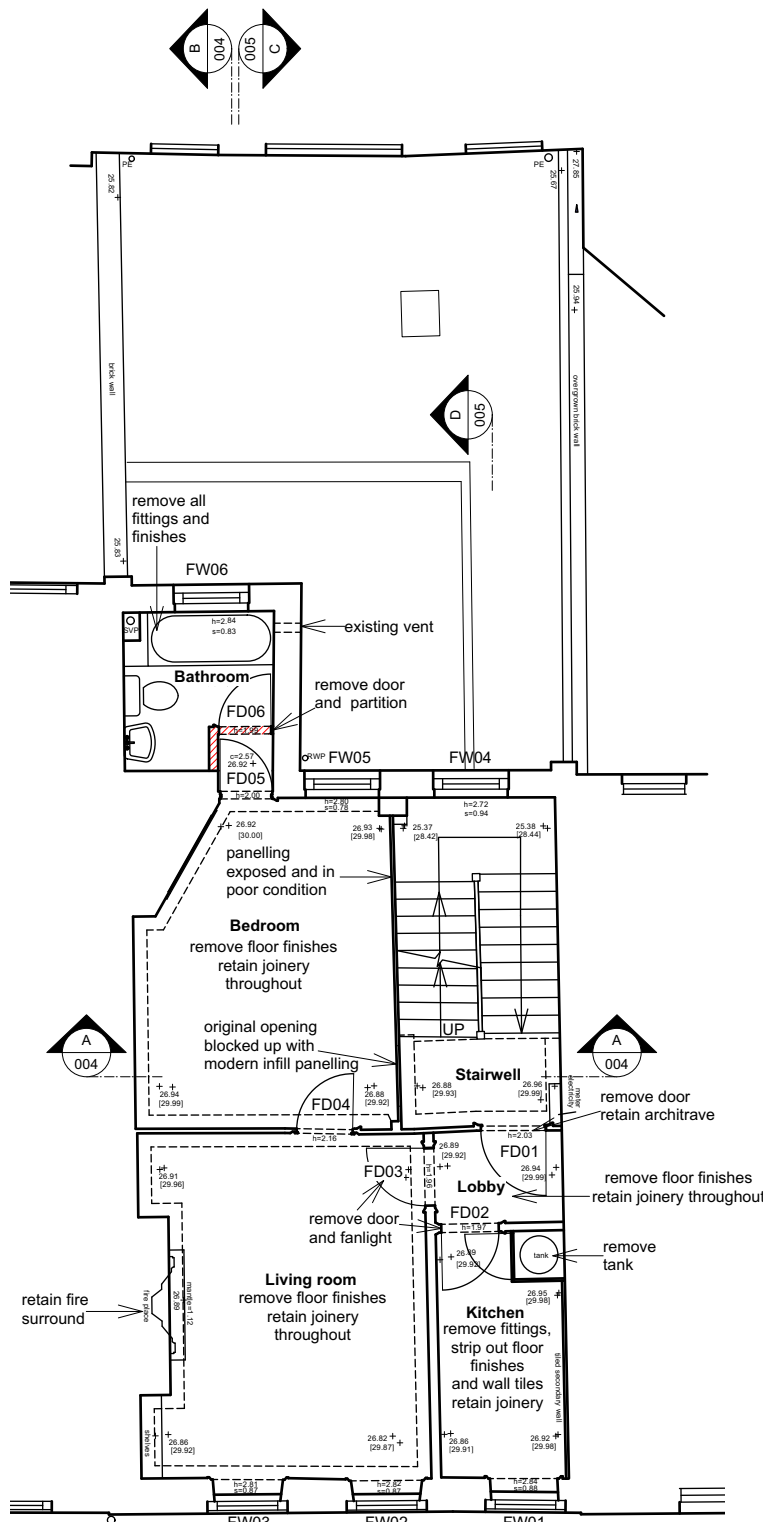

01 Existing first floor plan  
002 1:100@A3; 1:50@A1

02 Existing second floor plan  
002 1:100@A3; 1:50@A1

03 Existing Third Floor Plan  
002 1:100@A3; 1:50@A1

 

B	Annotations revised	17/05/2024
A	Annotations added	23/04/2024

Revisions

**PLANNING**

45 Great Ormond Street  
London, WC1N 3HZ

Existing First, Second and  
Third Floor Plans

**ROGER MEARS ARCHITECTS LLP**  
Union Chapel, Compton Avenue London N1 2XD

rma@rmears.co.uk tel 020 7359 8222  
www.rmears.co.uk © Roger Mears Architects LLP

Date	Scale	Job No.	Dwg No.	Rev
05/04/2024	1:100@A3 1:50@A1	2203	L (45) 002	B