





01 Existing Front Elevation
003 1:100@A3; 1:50@A1

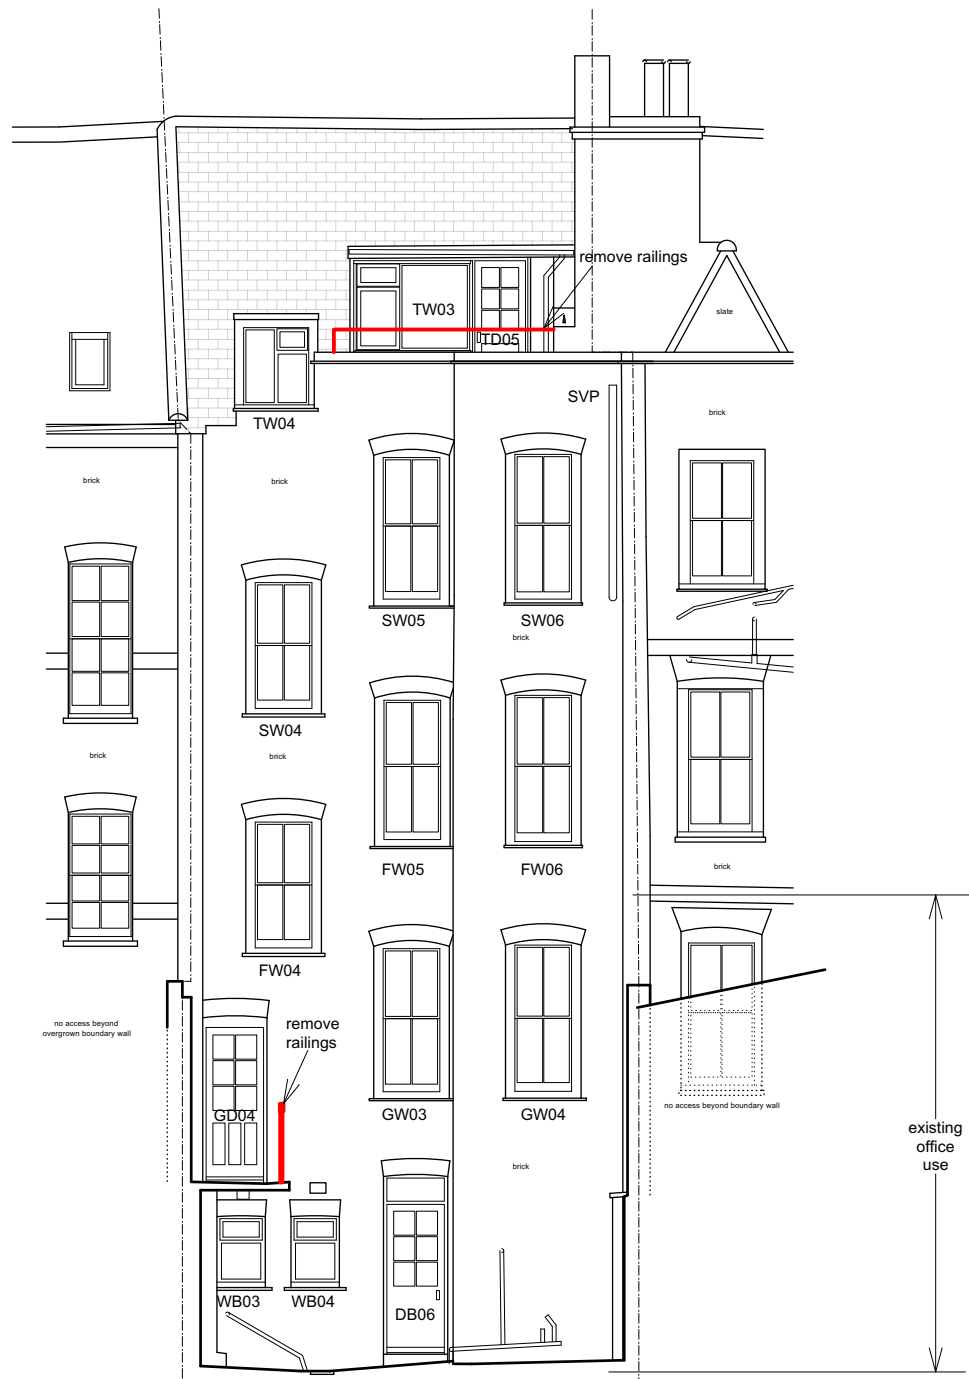

02 Existing Rear Elevation
003 1:100@A3; 1:50@A1

 

Notes

KEY

 Strip out

B Annotations revised 17/05/2024
A Annotations added 23/04/2024

Revisions

PLANNING

45 Great Ormond Street
London, WC1N 3HZ

Existing Front and Rear Elevations

ROGER MEARS ARCHITECTS LLP
Union Chapel, Compton Avenue London N1 2XD

rma@rmears.co.uk
www.rmears.co.uk

tel 020 7359 8222
© Roger Mears Architects LLP

Date 05/04/2024	Scale 1:100@A3 1:50@A1	Job No. 2203	Dwg No. L - (45) - 003	Rev B
--------------------	---------------------------	-----------------	----------------------------------	----------