



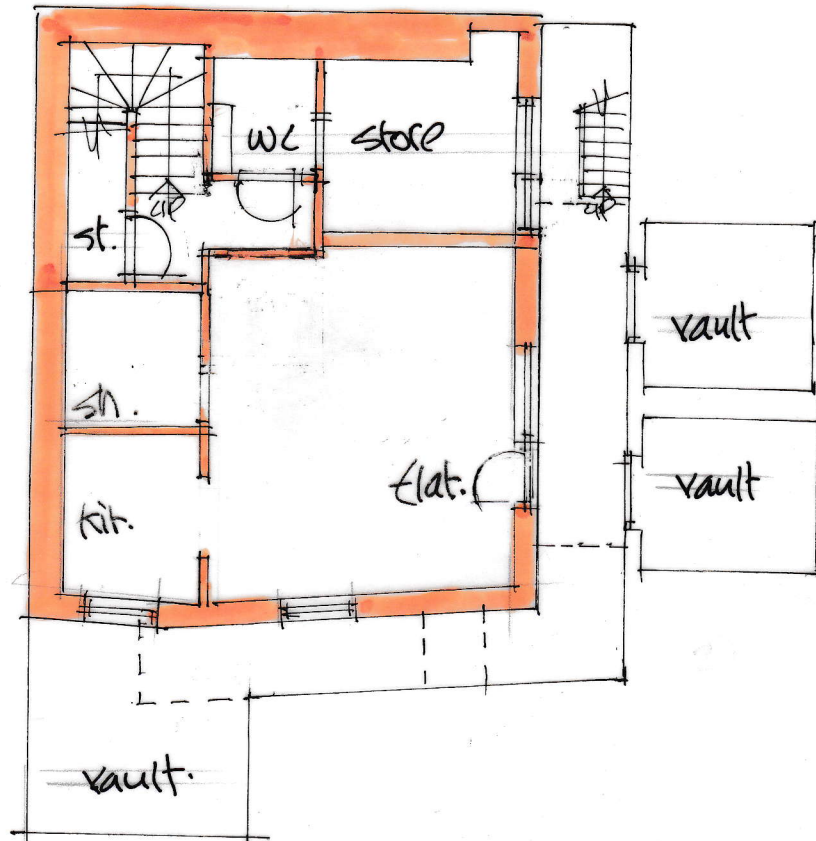

BASEMENT PLAN
B

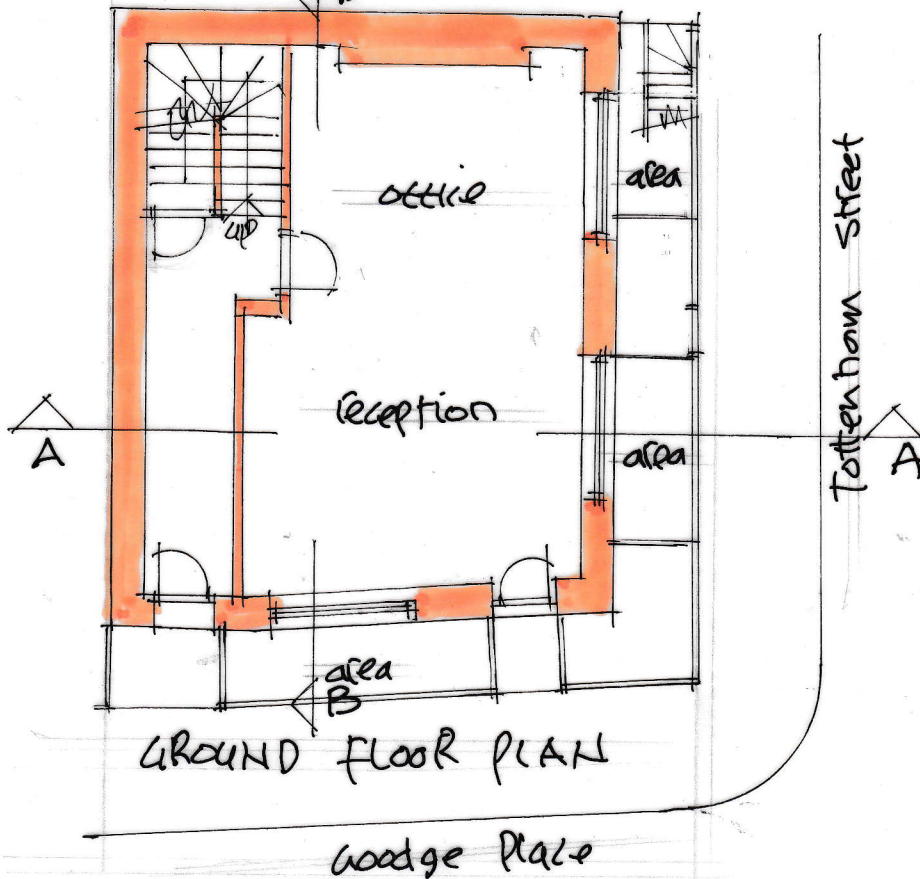



GROUND FLOOR PLAN

- 41 Tottenham Street WIT
- 15 Woodge Place WIT 450
- proposed additional storey


existing plans: may '24. dwg. no. 355/1

Scale 1:100 @ A4

 

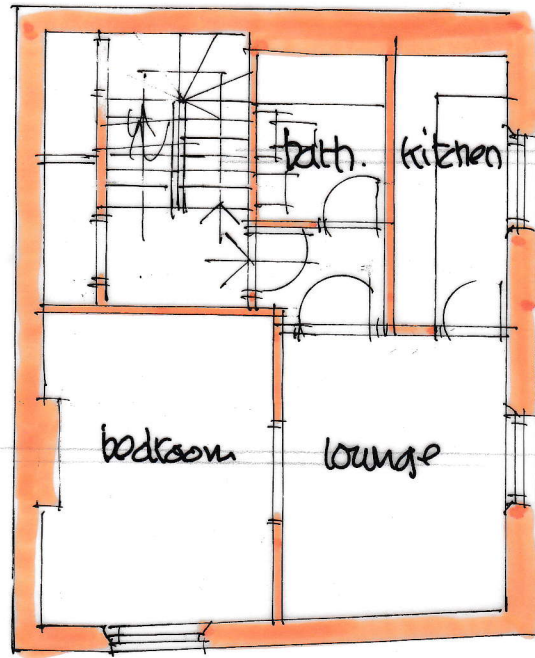



SECOND FLOOR PLAN

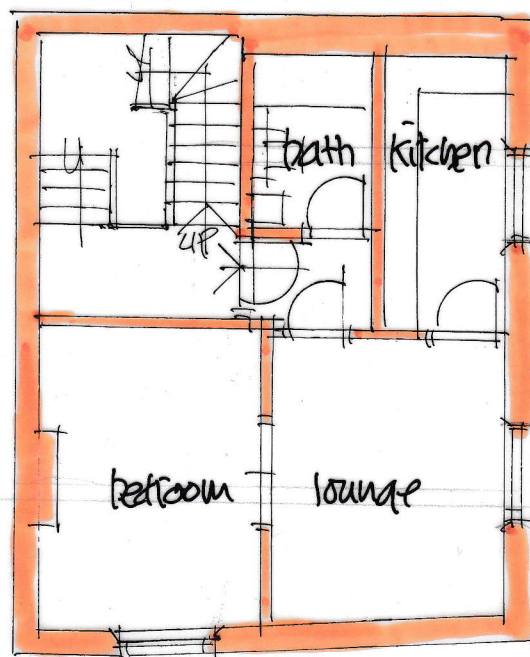


FIRST FLOOR PLAN

41 Tottenham Street WIT
 15 Goodge Place WIT 4sq
 proposed additional storey
 existing plans: may, 24. dwg. no. 395/2

 

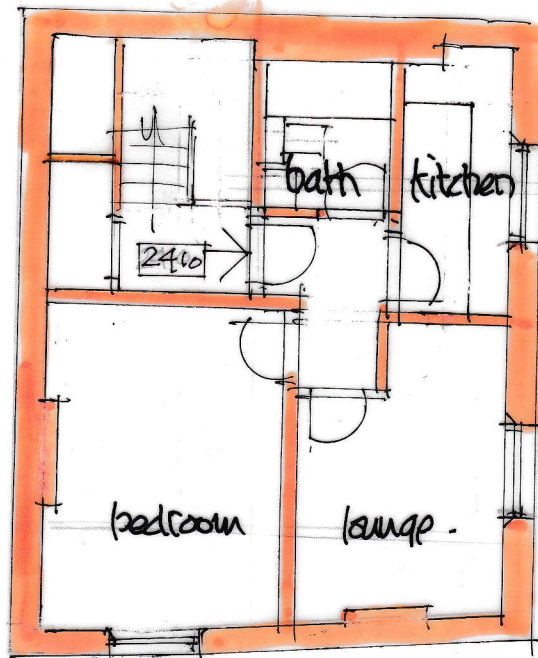

THIRD FLOOR PLAN

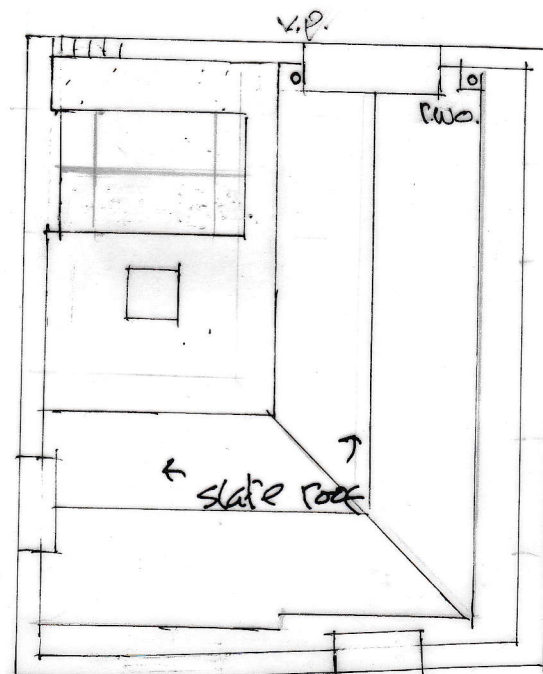

Roof PLAN

41 Tottenham Street w/T


15 Woodge Place w/T 4sq
proposed additional storey

existing plans:
may, '24

dwg. no. 355/3

Scale 1:100 @ A4



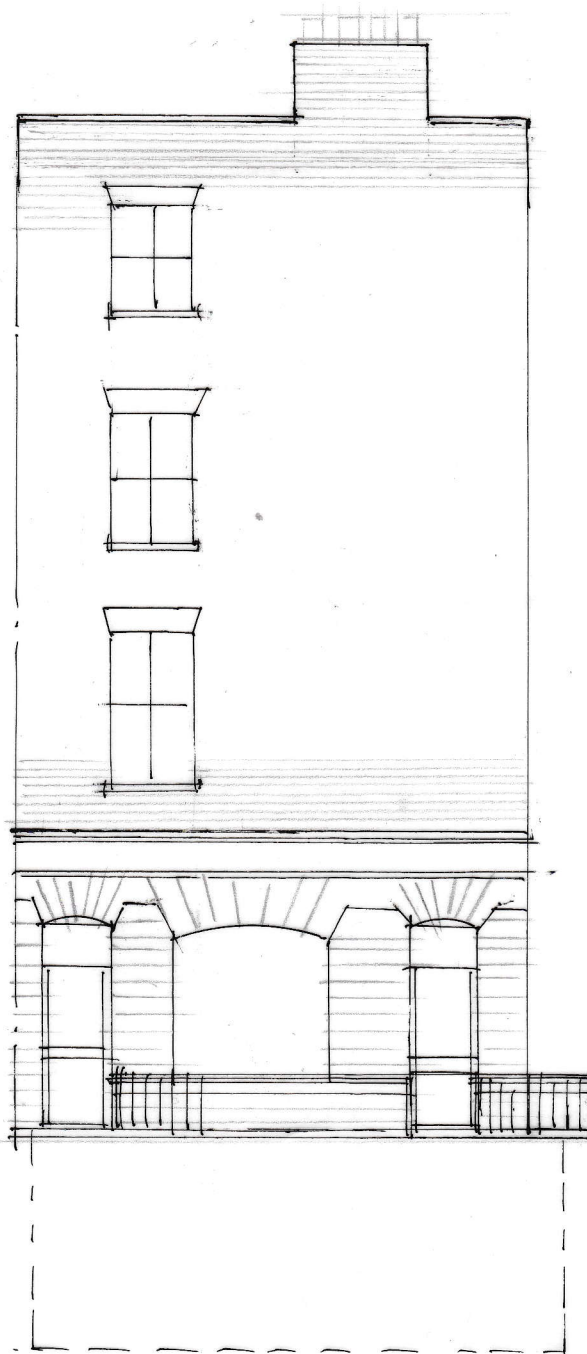

FRONT ELEVATION to GOODGE PLACE
 15 Goodge Place, WIT 45Q / 41 Tottenham Street WIT.
 proposed additional storey:
 existing elevation: may, 24, dwg. no. 355/4

Scale 1:100 @ A4






FRONT ELEVATION to TOTTENHAM STREET

15 Woodge Place, WIT 45Q / 41 Tottenham St. WIT
 proposed additional storey
 existing elevation: may, 24 dwg. no. 355/5

Scale 1:100 @ A4



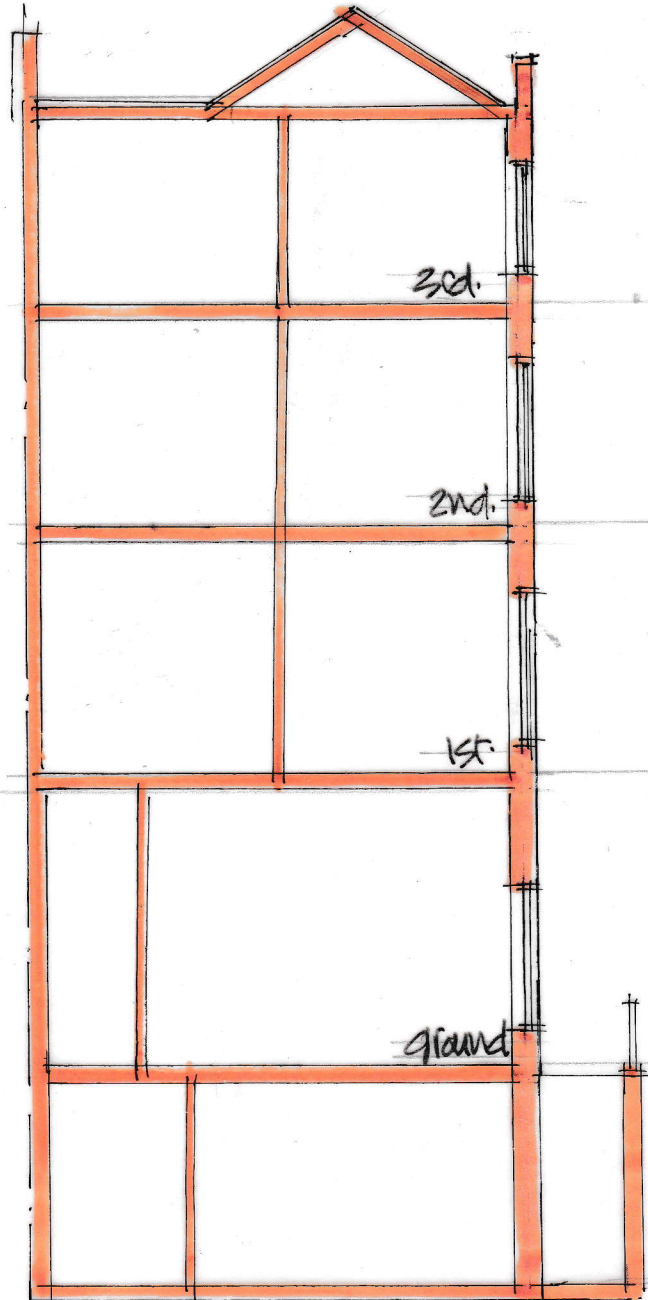



SECTION AA

15 Aoadge Street, w/ 1 T 450 / 41 Tottenham Street w/ 1 T
 proposed additional storey

existing section: may, 24. dwg. no. 325/6

scale 1:100 @ A4

 

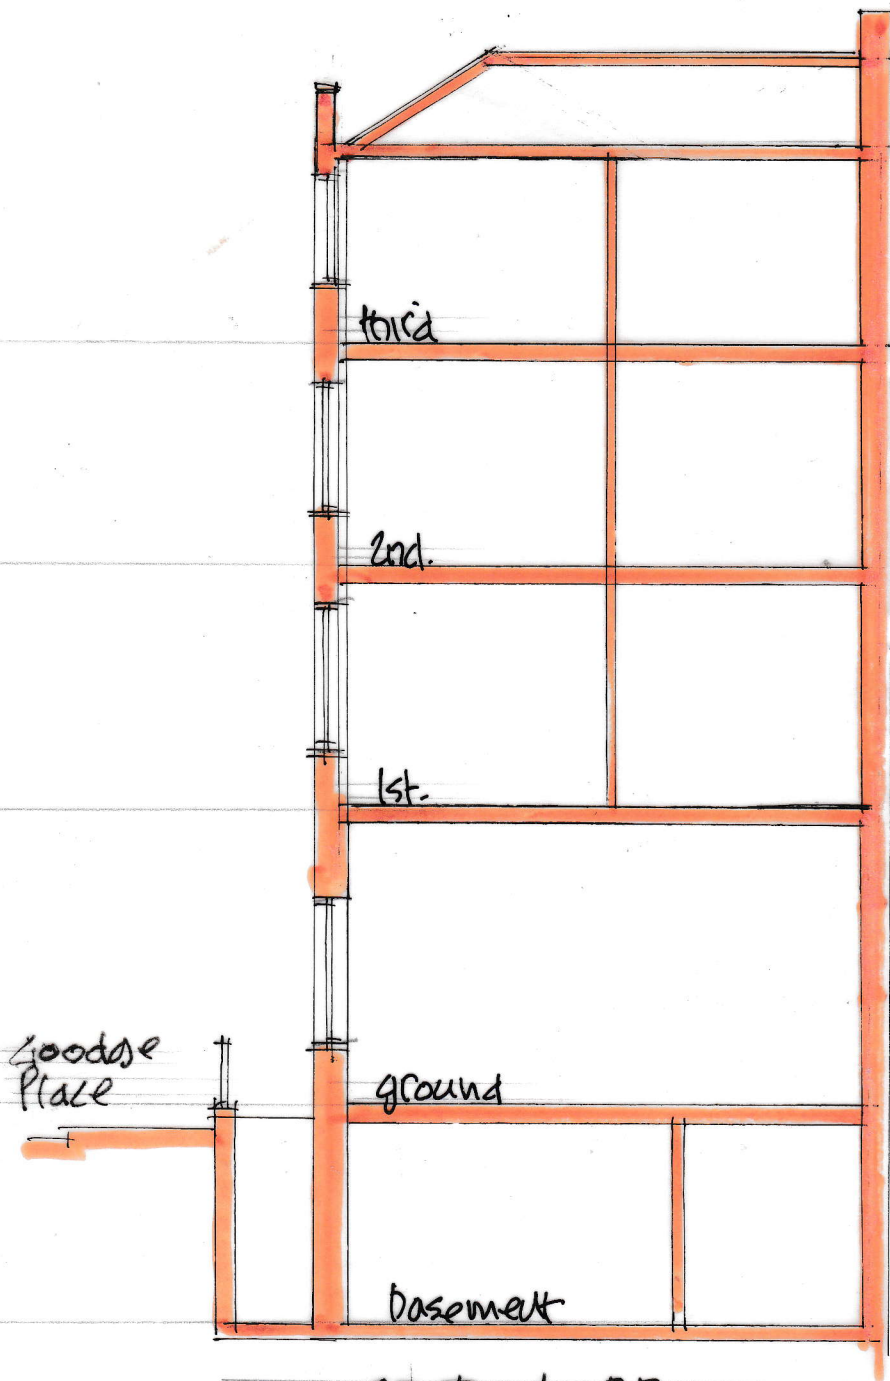

SECTION BB.

15 Goodge Place w/ 4sq / 41 Tottenham Street w/ T
 proposed additional storey
 existing section: may, 24. dno. no. 399/7

Scale 1:100 @ A4
 1m 0 1 2 3 4 5m