



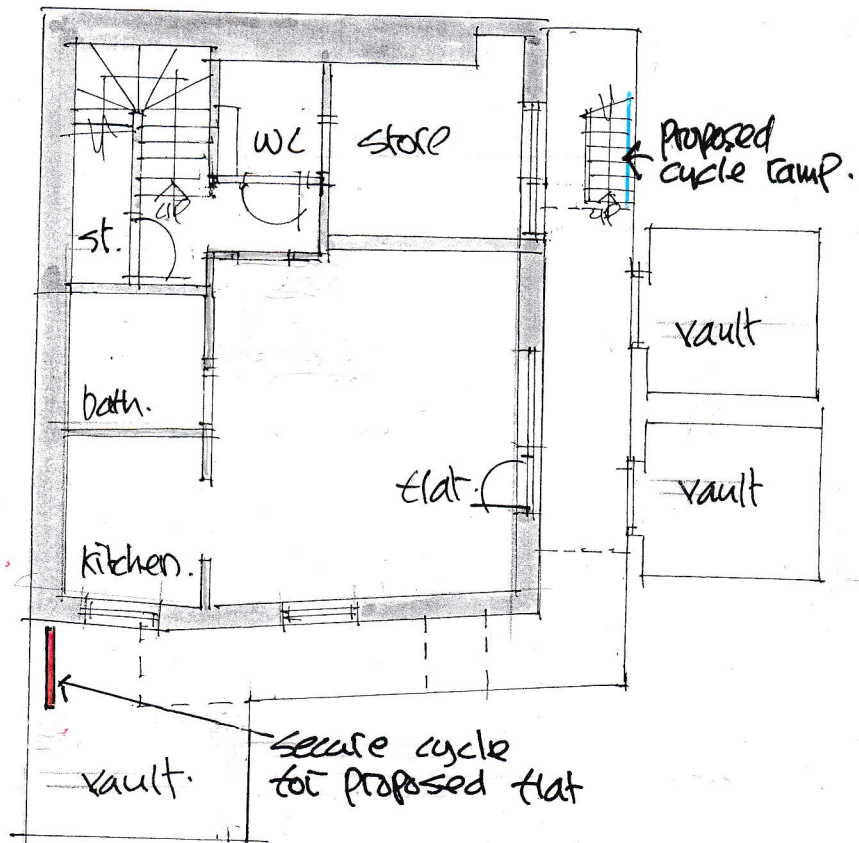

BASEMENT PLAN

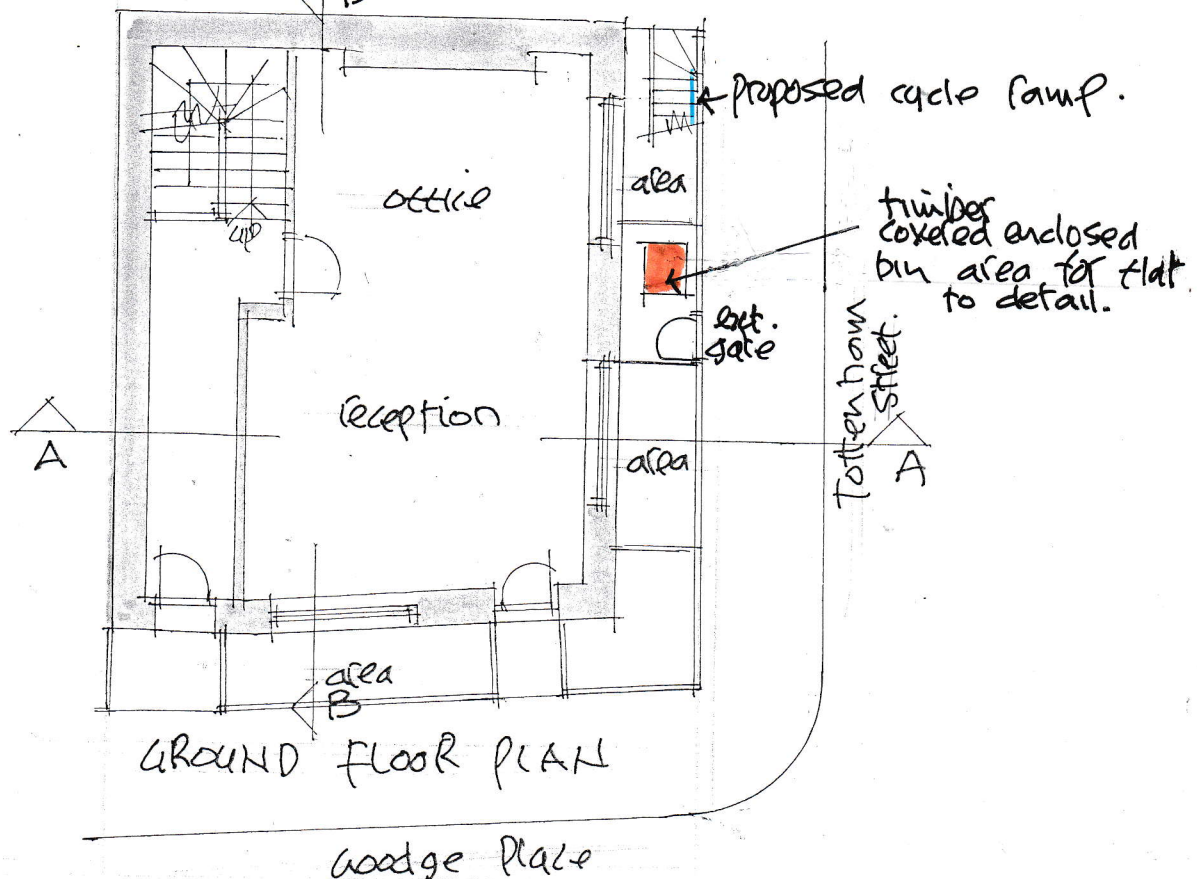

GROUND FLOOR PLAN

41 Tottenham Street WIT/
15 Wodge Place WIT/450
Proposed additional storage

Scale 1:100 @ A4



dwg. no. 335/14 May, '24

proposed bin/cycle positions: