

GENERAL NOTES.

© Buckley Gray Yeoman Limited

All dimensions to be checked on site prior to commencement of any works, and/or preparation of any shop drawings.

Sizes of and dimensions to any structural elements are indicative only. See structural engineers drawings for actual sizes / dimensions.

Sizes of and dimensions to any service elements are indicative only. See service engineers drawings for actual sizes and dimensions.


This drawing to be read in conjunction with all other Architect's drawings, specifications and other Consultants' information.

All proprietary systems shown on this drawing are to be installed strictly in accordance with the Manufacturers/Suppliers recommended details.

Any discrepancies between information shown on this drawing and any other contract information or manufacturers/suppliers recommendations is to be brought to the attention of the Architect

DO NOT SCALE FROM THIS DRAWING.

NOTES.

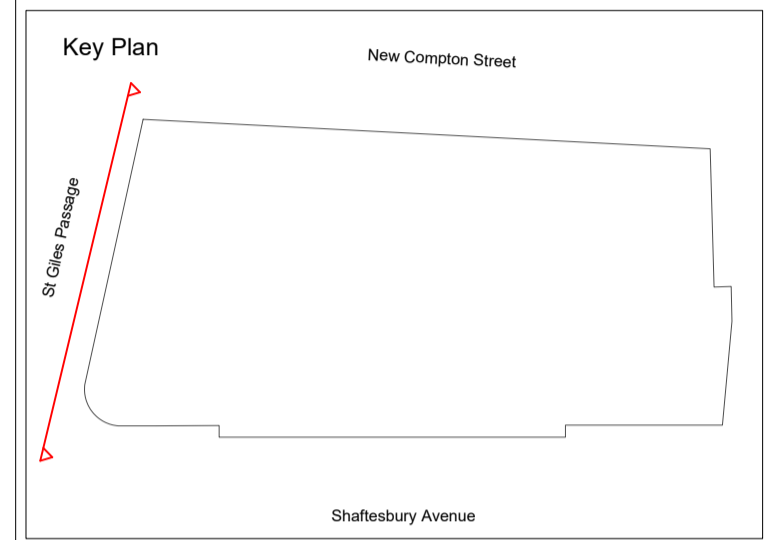

- Materials Key**
- ① Panelised brick facade
 - ② Reconstituted stone copings
 - ③ PPC metal framed windows
 - ④ PPC metal louvres (vertical fins) above windows & openable side vents
 - ⑤ GRC panels to upper floors, corner & lintels
 - ⑥ Painted metal balustrades
 - ⑦ PPC metal louvres (vertical fins) to plant openings

P1	14/05/24	Issued for Planning	LJ
REV.	DATE	NOTE	DRAWN

BGY
BUCKLEY GRAY YEOMAN
+ 44 20 7033 9913
BGY.CO.UK

CLIENT
RLAM

PROJECT
151 Shaftesbury Avenue

DRAWING
**Proposed West Elevation
St Giles Passage**

SCALE	DATE
1:100 @ A1	14/05/24
1:200 @ A3	

STATUS	APPROVED
PLANNING	AW

DWG No.	REVISION
1232_PL-GE-02	P1



1 Proposed West Elevation
Scale: 1:100

