



All new materials to match existing



EXISTING REAR ELEVATION

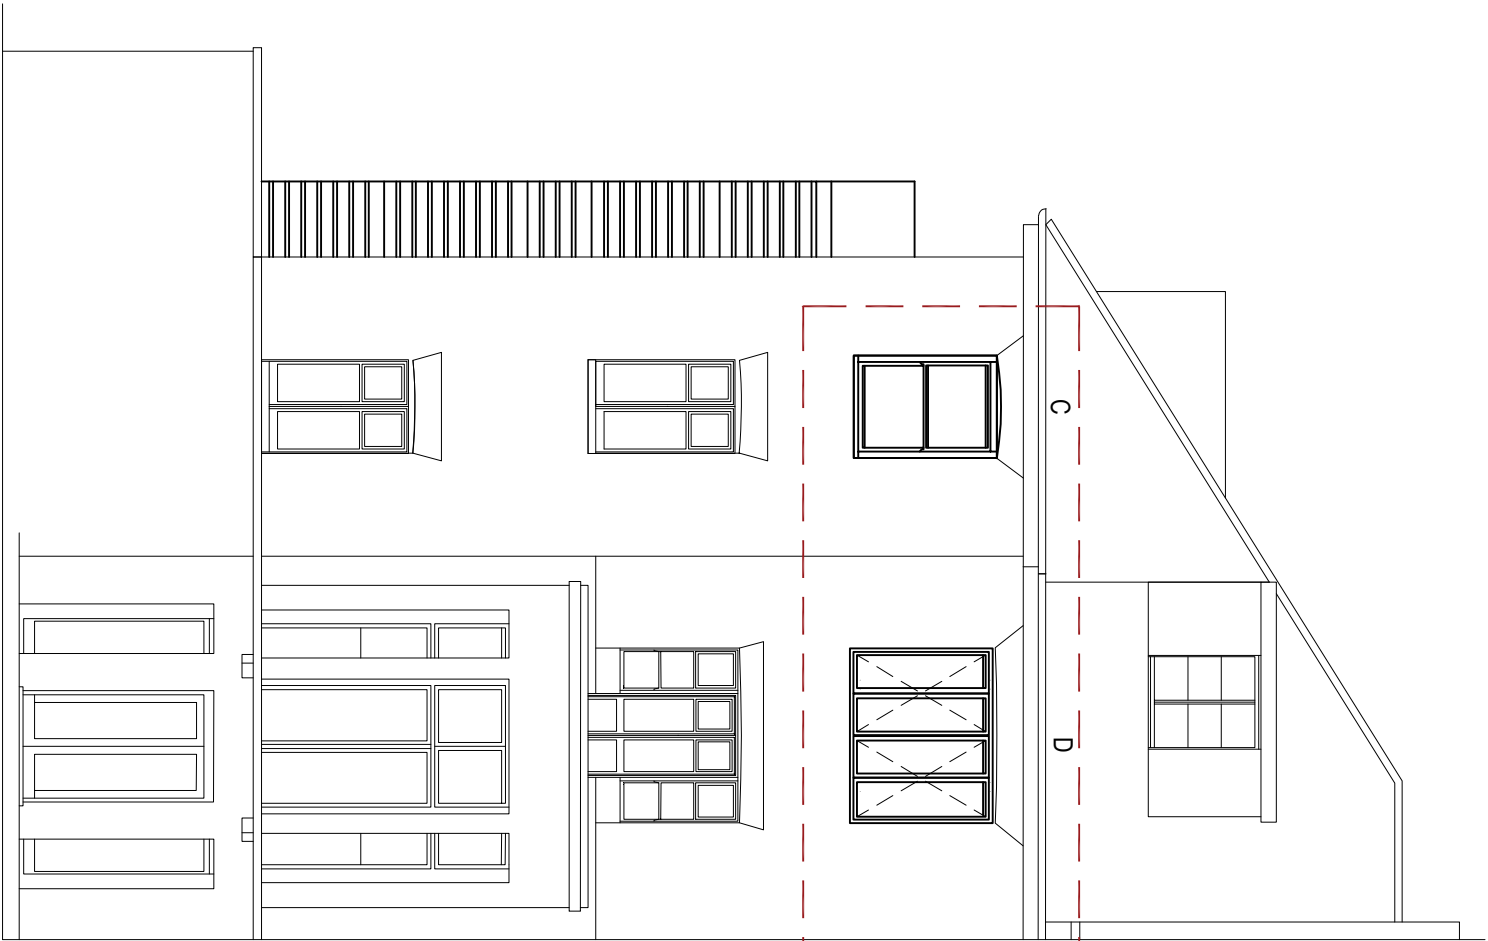

PROPOSED REAR ELEVATION

 

ADDRESS:
73 BELSIZE PARK GARDENS
NW3 4JP

Title:
EXISTING AND PROPOSED REAR ELEVATION

dwg NO:
BPG73 - 04

Scale @ A3
1:100
23/01/2024

B	24.04.24	WINDOWS AND NOTE AMENDED
A	28.02.24	NOTE AMENDED
Revision	Date	Description

PLANNING ISSUE



GR ARCHITECTURE
DESIGN STUDIO

160 Woodlands Avenue
Eastcote, Ruslip
HA4 9QY
Mob: 07768683550
E: iatium@grarchitecture.com