
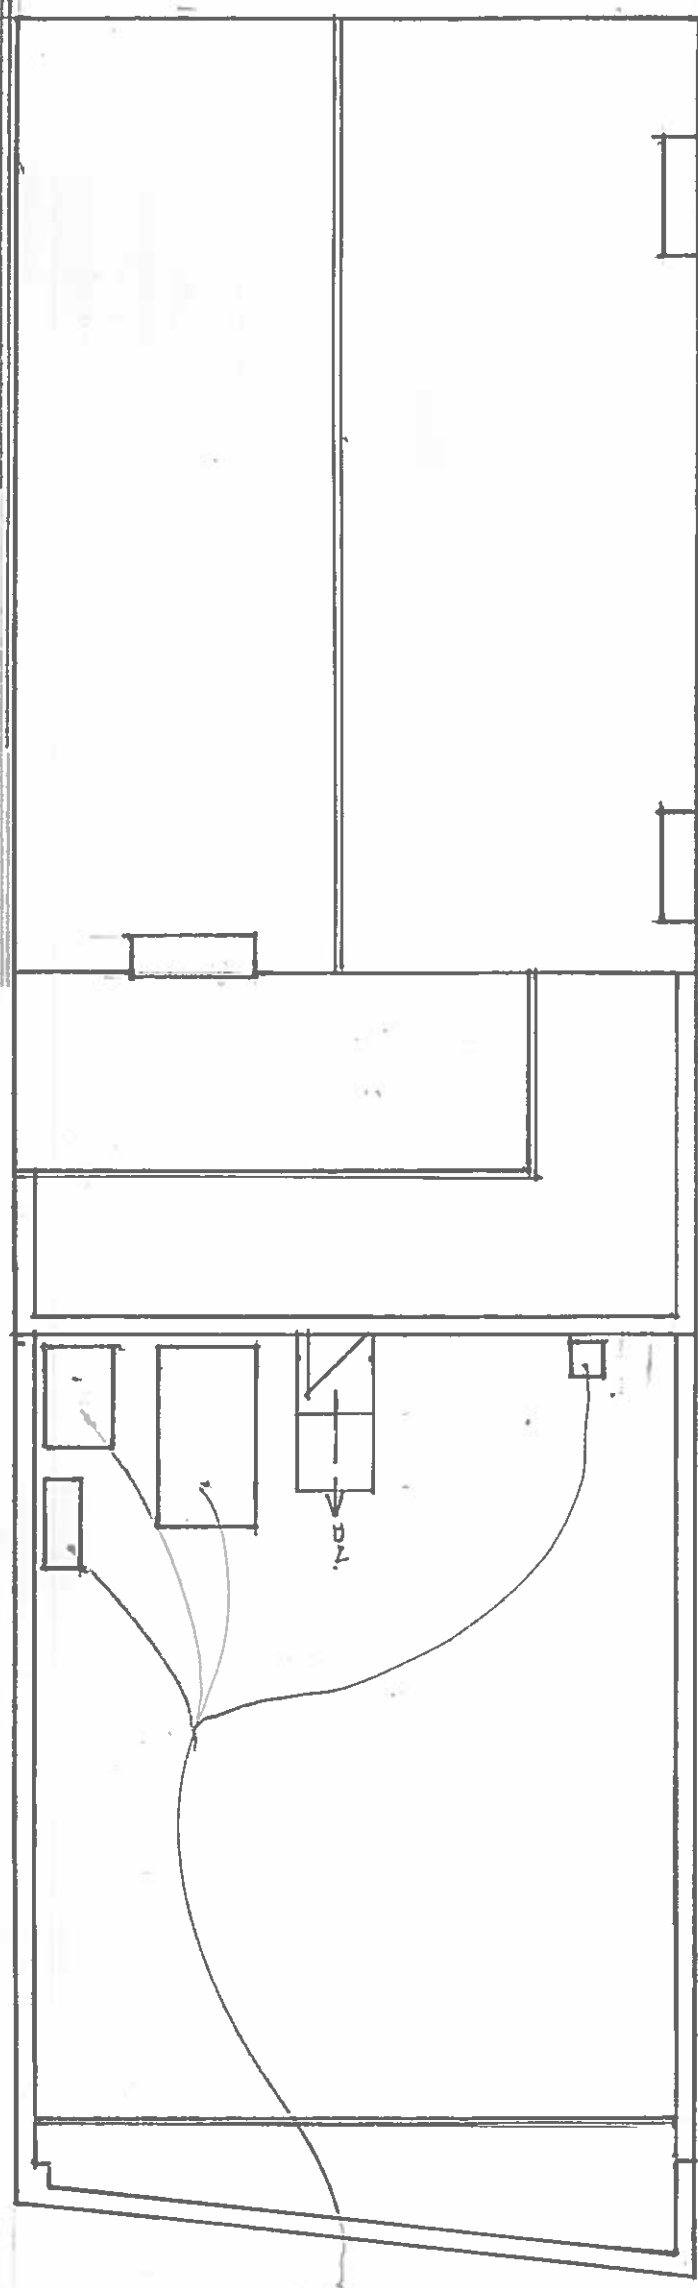


BUTTERFLY ROOF


FLAT ROOFING (FELT/ASPHALT)

 

AC/EXTRACT
PLANT

• ROOF PLAN (ORIGINAL)

• ROOF PLAN (AS EXISTING/TO BE RETAINED)

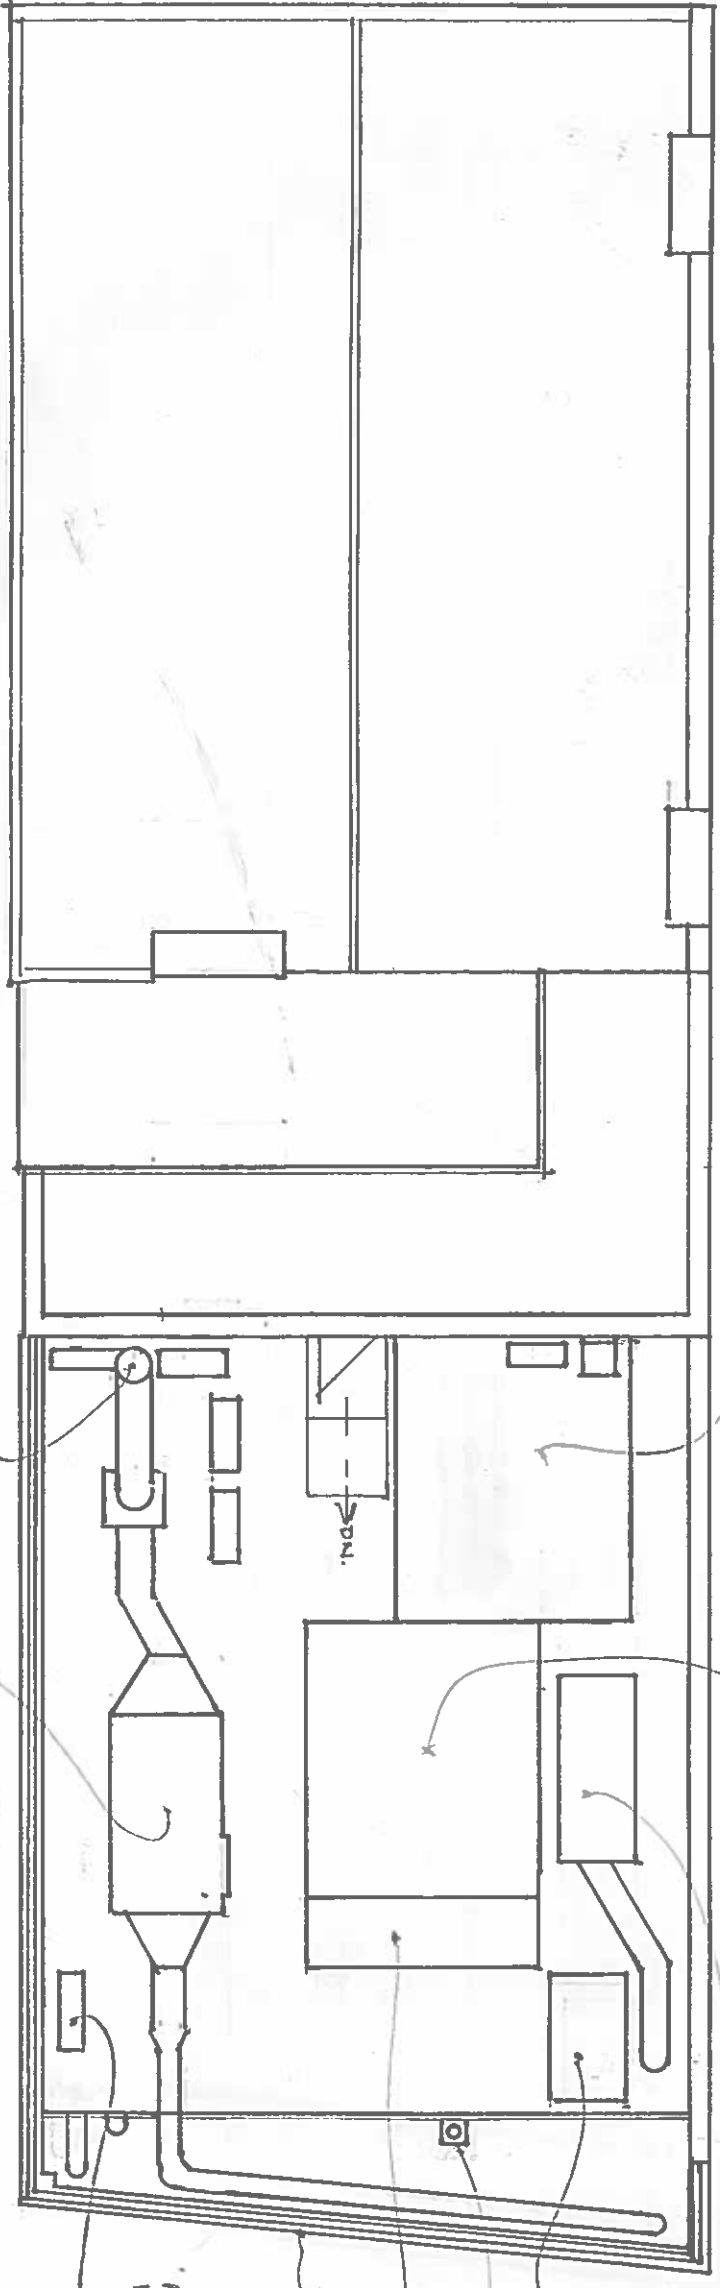

FLAT FELT ROOF
OVER OCCASIONAL STORAGE
ROOM.

FLAT FELT ROOF OVER
DRY FOOD STORAGE ROOM

REFRIGERATION
PLANT

UPVC STORAGE
CONTAINER

FLUE.

CANDY OVER
CHARCOAL STORAGE

TIMBER SCREEN
FENCING ABOVE
PARAPET WALLING

MECHANICAL AIR
HANDLING UNITS (7No.)

AIR HANDLING FLUE

PURIFIED AIR FILTER SYSTEM

THE PARAKEET
256 KENTISH TOWN ROAD
CAMDEN, LONDON NW5 2PA

DRAWING No. 24-COL-002
PLANS (ROOF) ORIGINAL
& EXISTING (FOR RETENTION)

SCALE 1:100 A3 DATE: FEB 2024
SCALE BAR:
0m 1m 2m 3m 4m
0.5m