


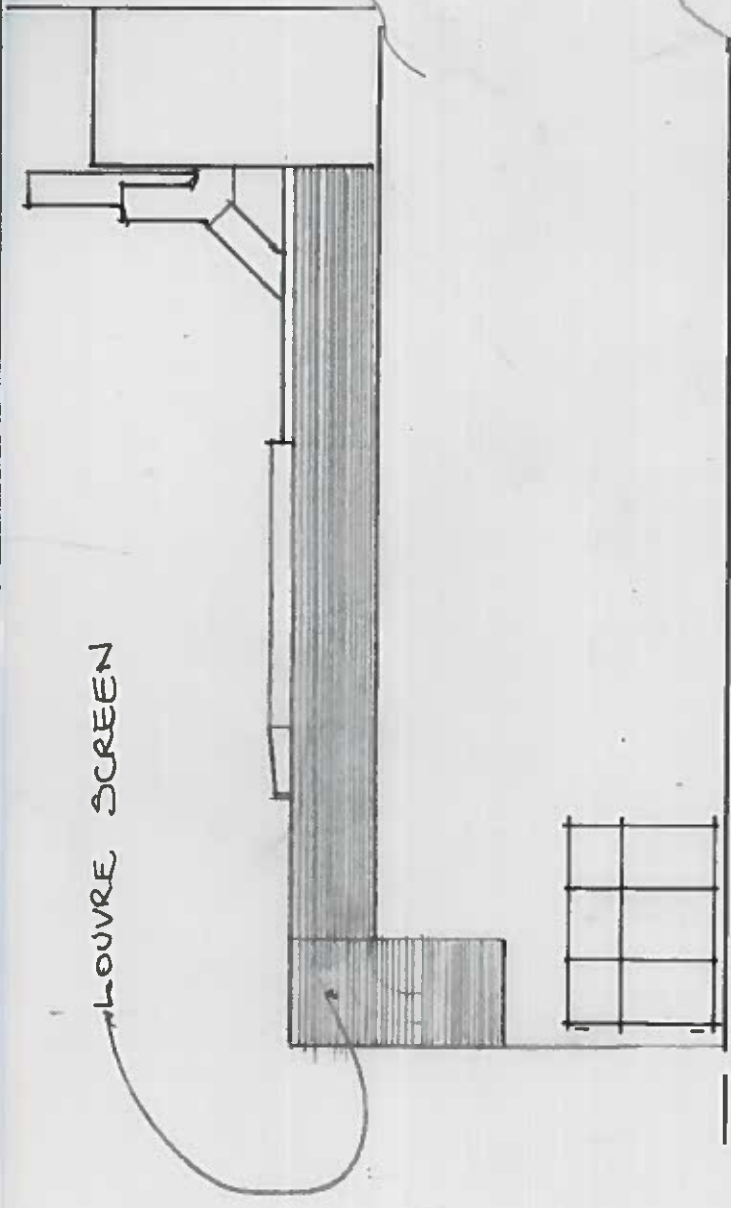


NORTH ELEVATION


LOUVRE
SCREEN

LOUVRE SCREEN ABOVE
NORTH, SOUTH & EAST
ROOF PARAPET WALLS

PLAN - FIRST FLOOR
FLAT ROOF LEVEL

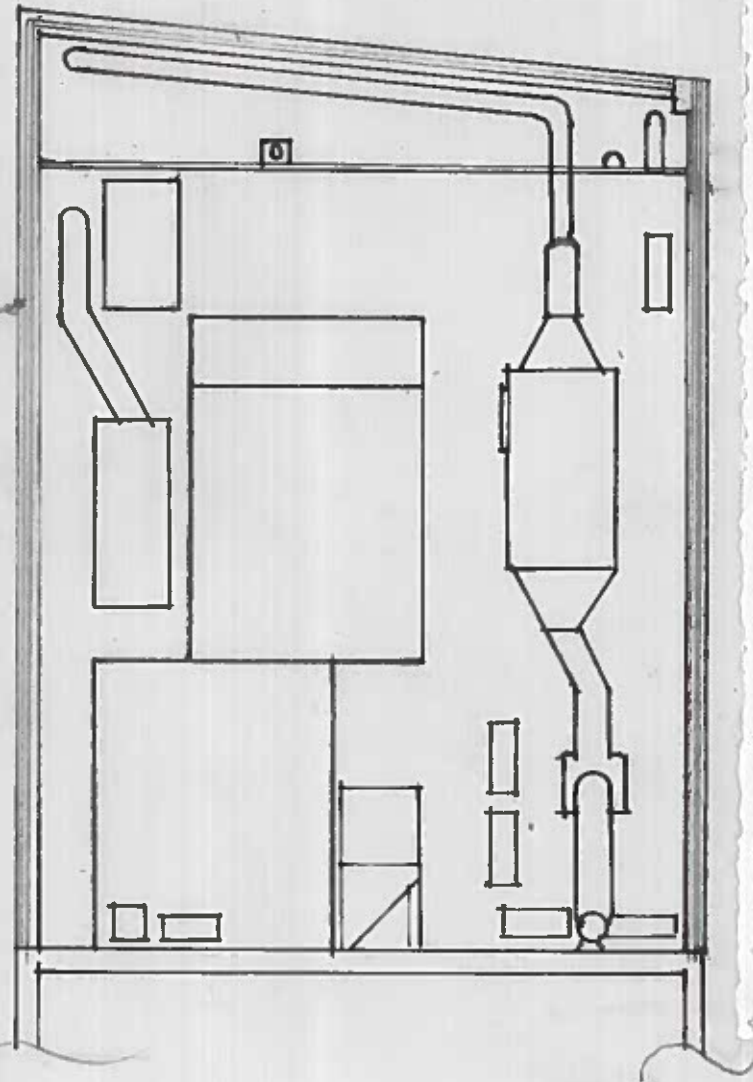


EAST ELEVATION - FRIDESWIDE PLACE

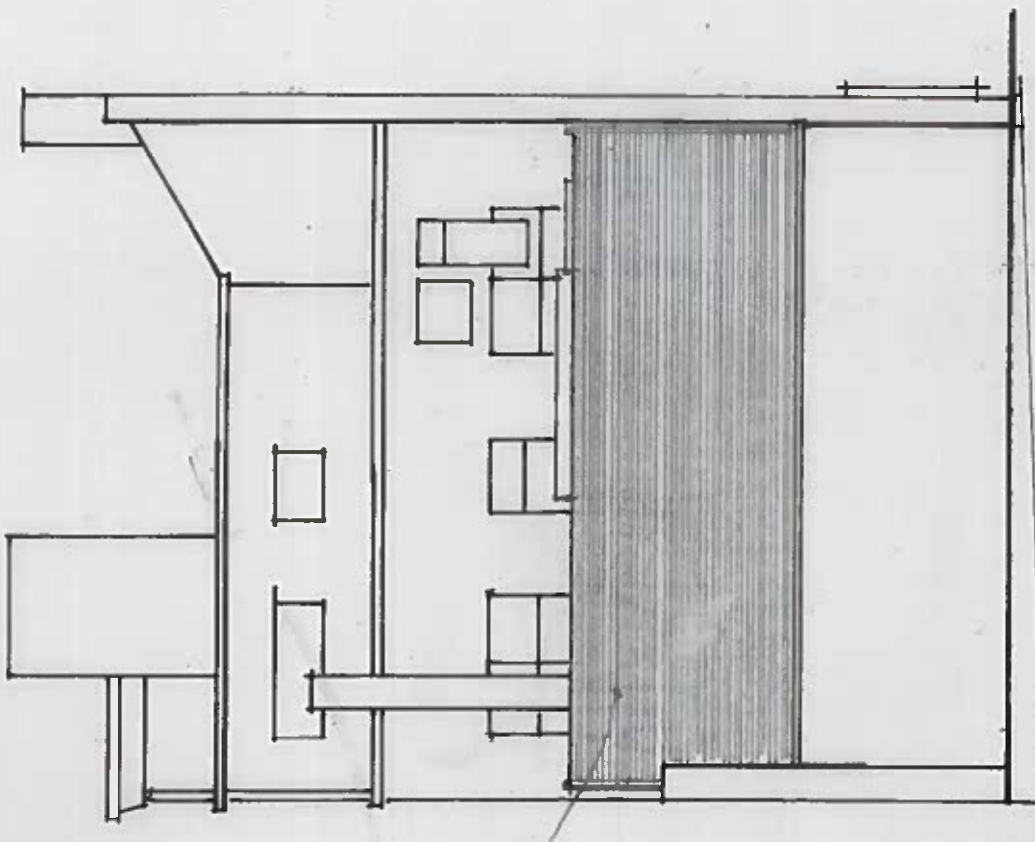

LOUVRE SCREEN.

THE PARAKEET
256 KENTISH TOWN ROAD
CAMDEN
LONDON NW5 2AA

SCALE 1:100 @ A3
SCALE BAR:

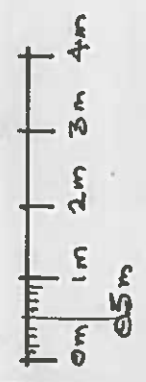

DRG. No. 24-COLF-004

ELEVATIONS &
PLANS (SCREENS)
PROPOSED

DATE: FEB 2024

SOUTH ELEVATION ISLIP STREET

