




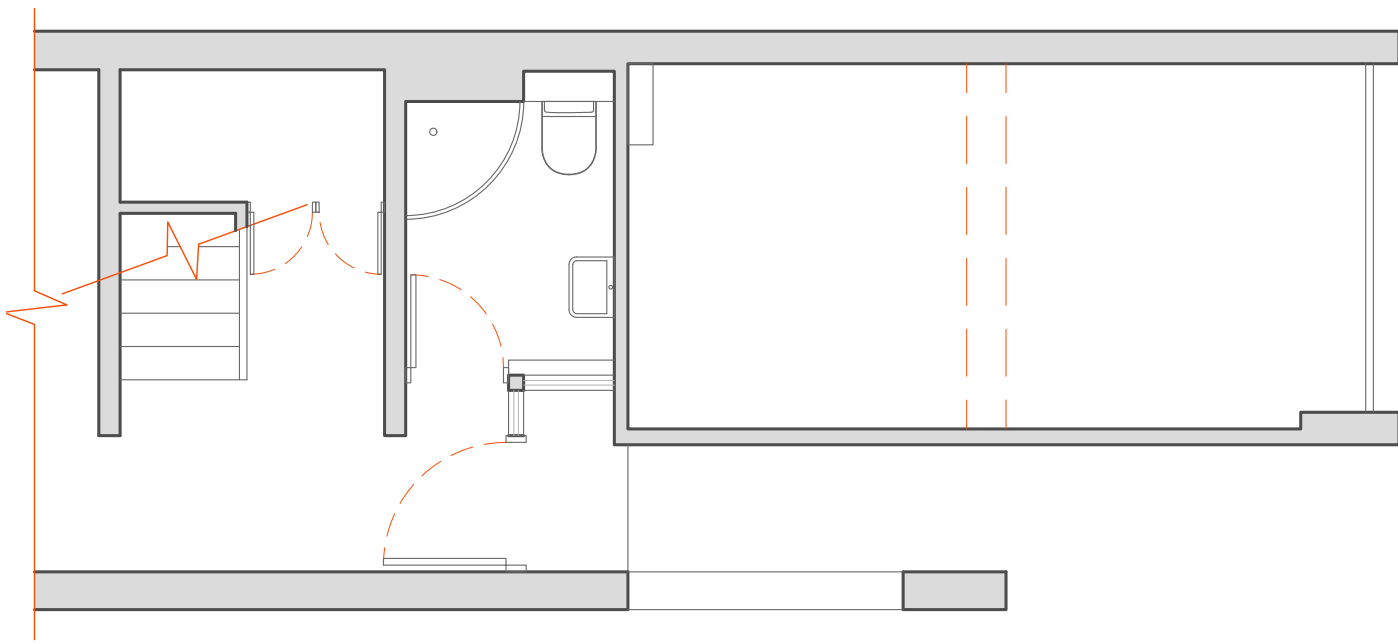


1 EXISTING GROUND FLOOR PLAN
SCALE 1:50

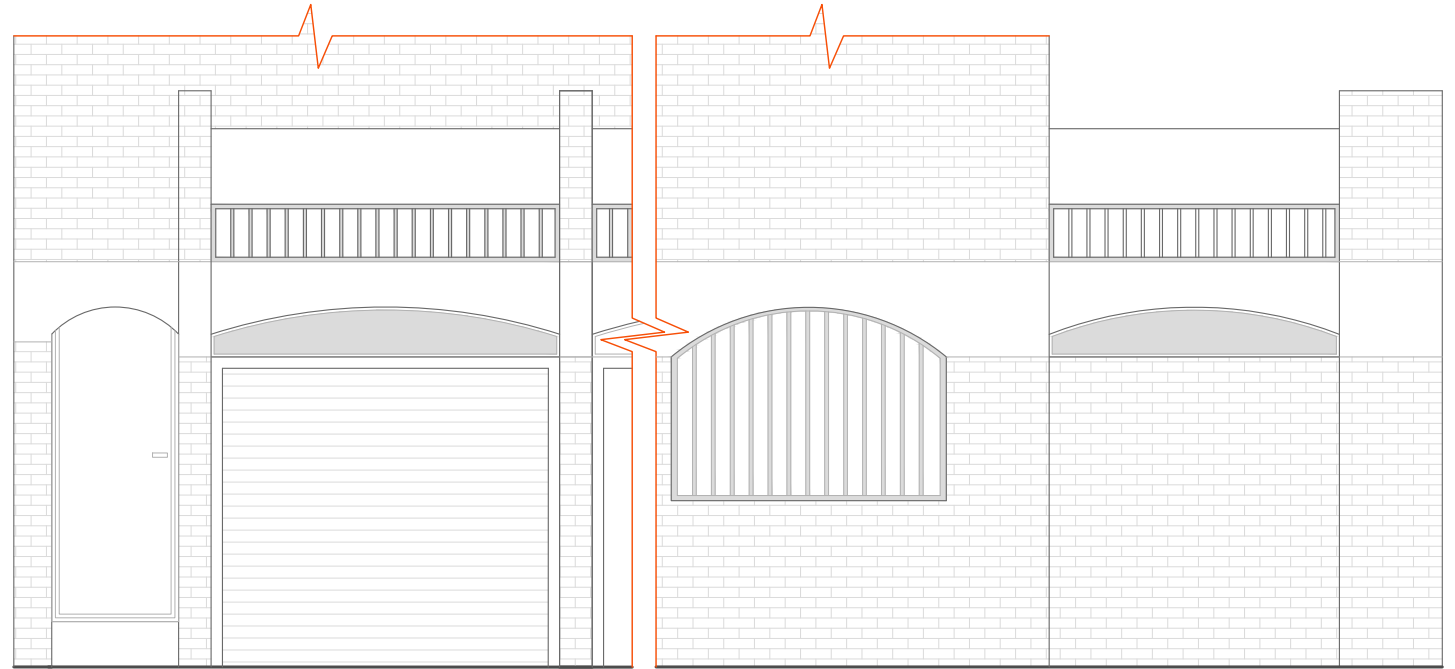


2 EXISTING FRONT ELEVATION
SCALE 1:50

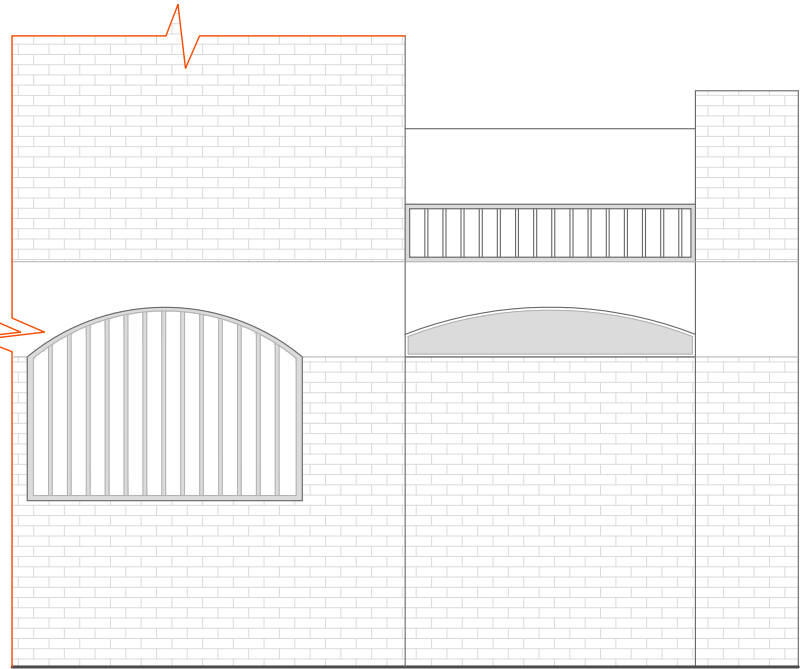


3 EXISTING SIDE ELEVATION
SCALE 1:50

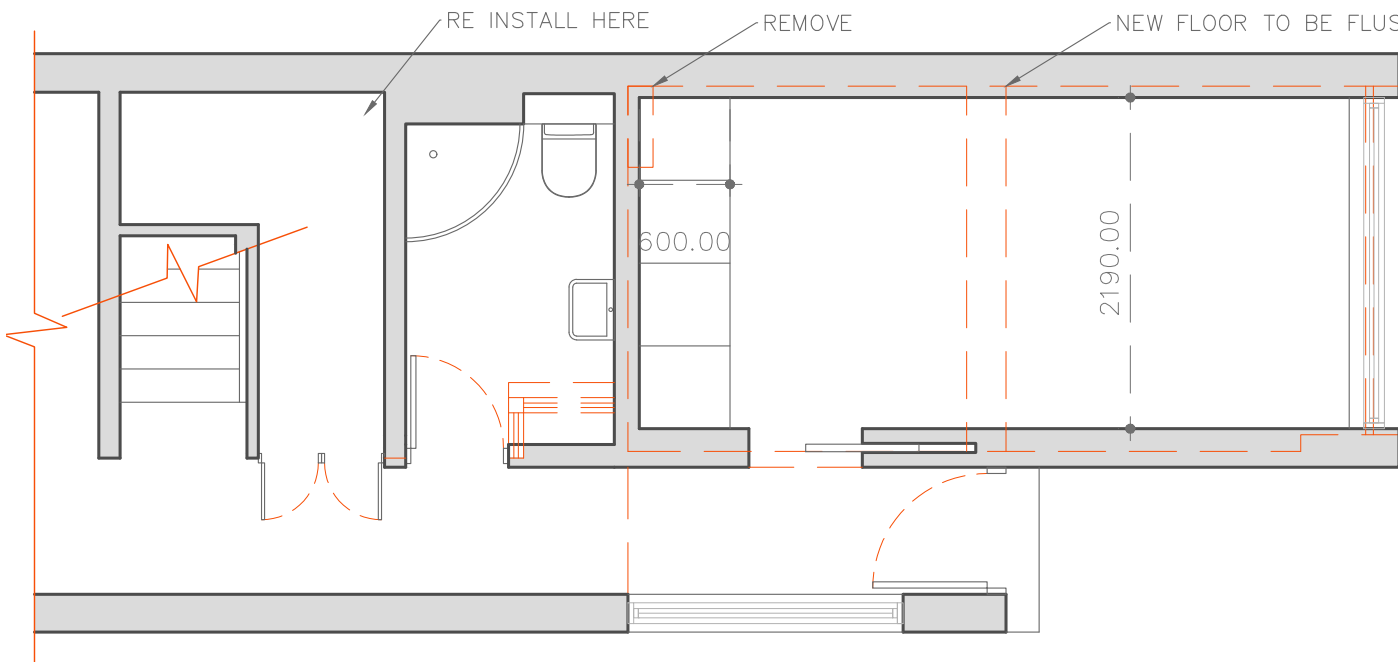

4 PROPOSED GROUND FLOOR PLAN
SCALE 1:50

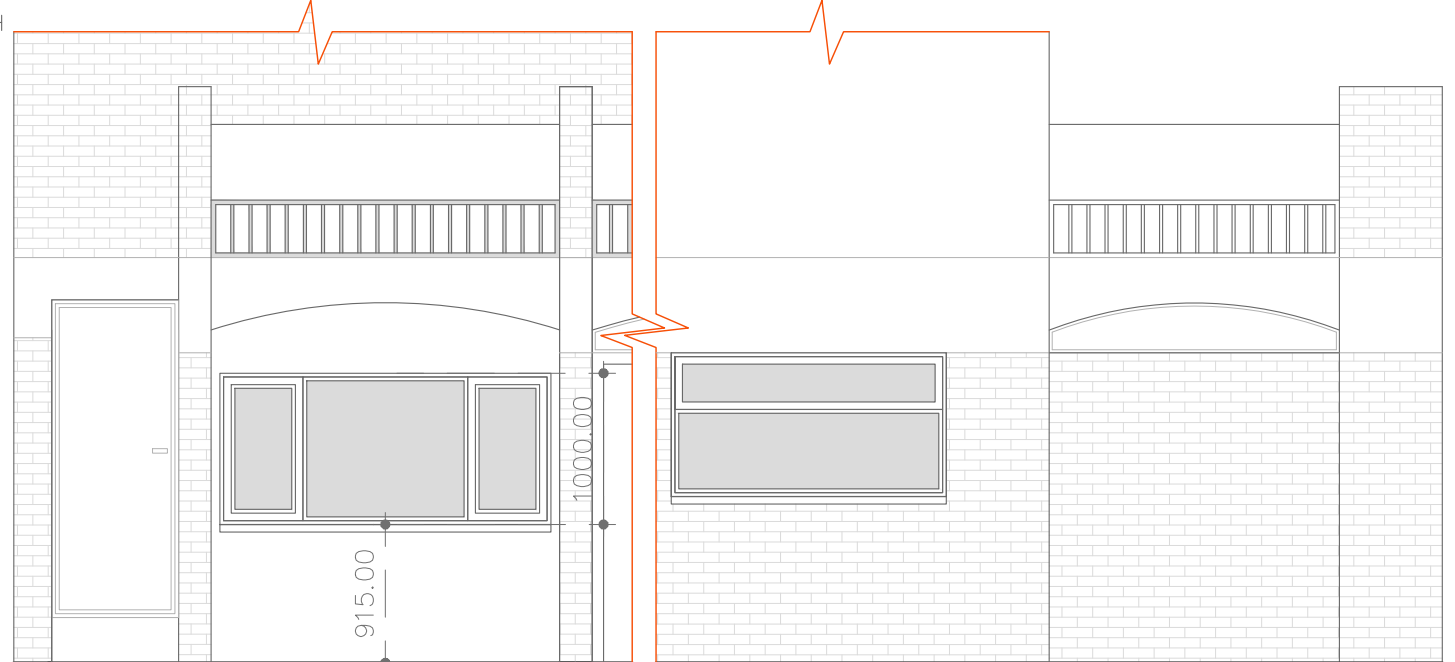

5 PROPOSED FRONT ELEVATION
SCALE 1:50

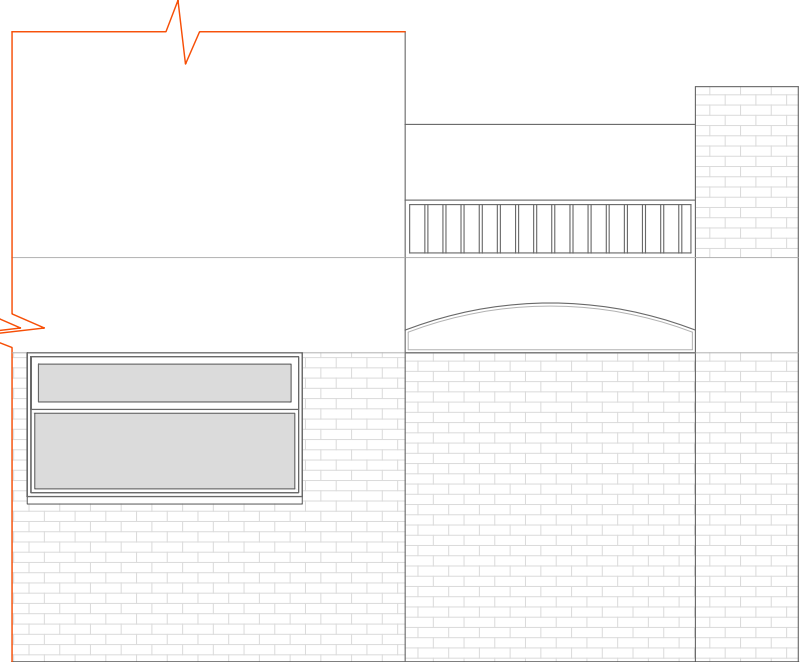

6 PROPOSED SIDE ELEVATION
SCALE 1:50

3
A

13 PARGOLLA ROAD
NEWQUAY
TR7 1RP



PROJECT

39 W End Ln,
London NW6
4NY

DATE:

REVISION

1

2

3

4

5

6

NOTES:

1.

PLANNING DRAWINGS ONLY

ellioghigginson
@outlook.com

07718 275 848

EXISTING
AND
PROPOSED
PLANS

SCALE: 1:50