





1 EXISTING SHOP EAST ELEVATION
Scale: 1:50 @ A3

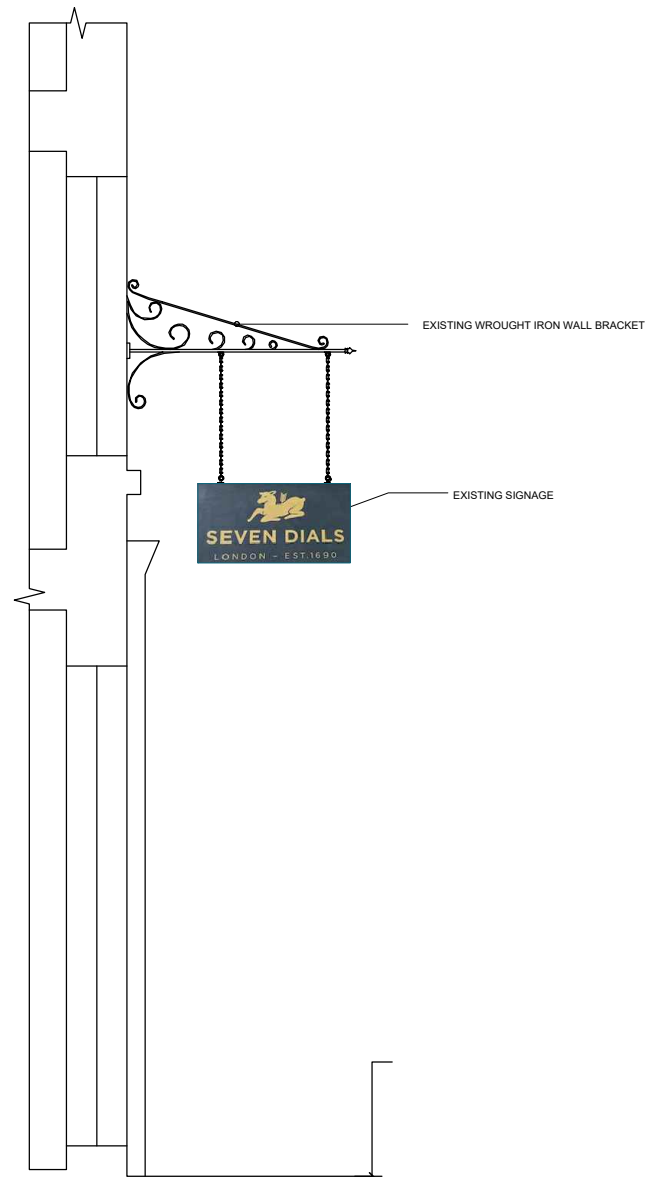

2 EXISTING SHOP NORTH ELEVATION
Scale: 1:50 @ A3

Any dimensions shown should be checked on site and discrepancies reported to the Architect prior to construction. Designs are not coordinated with engineer projects. Do not scale for construction purposes.

 

Drawing Name
Existing Elevations

Project Address
37 Neal St, London WC2H 9PR

Drawing No.
37NealSt_ExistingElevations_V2

Scale 1/50 at A3	Drawing No. 07
Designer BB	Revision V2
Date 30.05.2024	



Planning By Design Ltd
www.planning-by-design.co.uk
hello@planning-by-design.co.uk