





1 Site Plan  
Scale: 1:1250

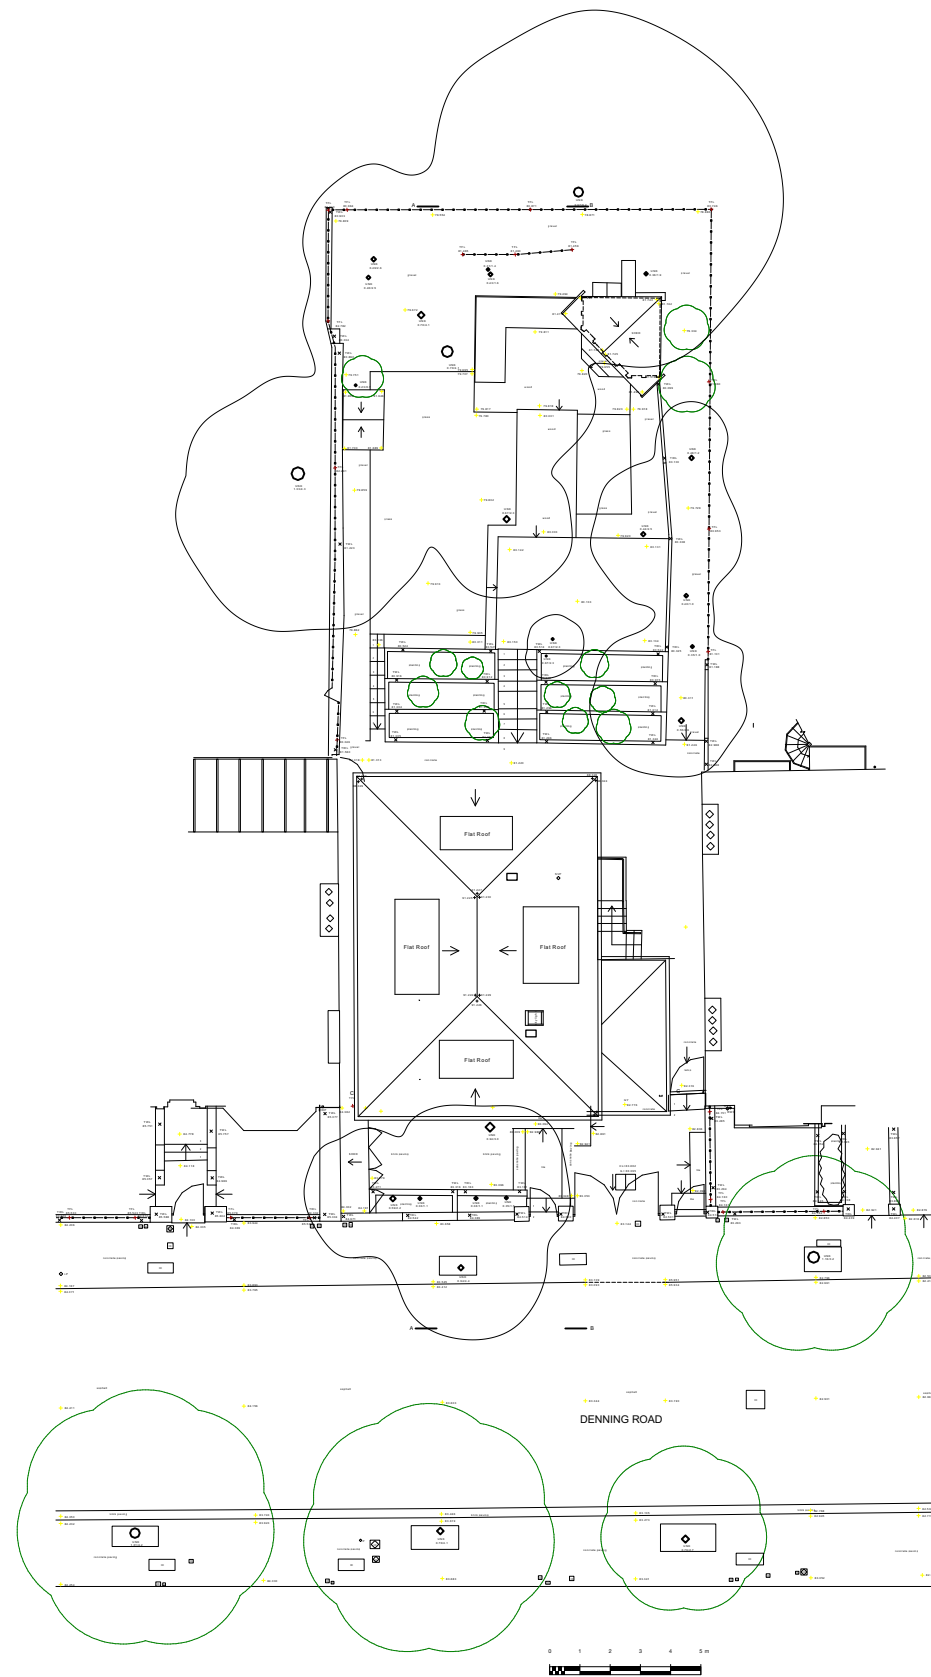

2 Plot plan at ground floor level  
Scale: 1:250

 

**boyarsky murphy architects**  
64 oakley square, London nw1 1nj, t: 0207 388 3572

**PA  
01**

project : 37 Denning Road  
title : Site Location Plan  
scale : 1:1250 & 1:250 @ A3,  
status : Planning Application  
date : May 2024