


98.000
97.000
96.000
95.000
94.000
93.000
92.000
91.000
90.000
89.000
88.000
87.000
86.000
85.000
84.000
83.000
82.000

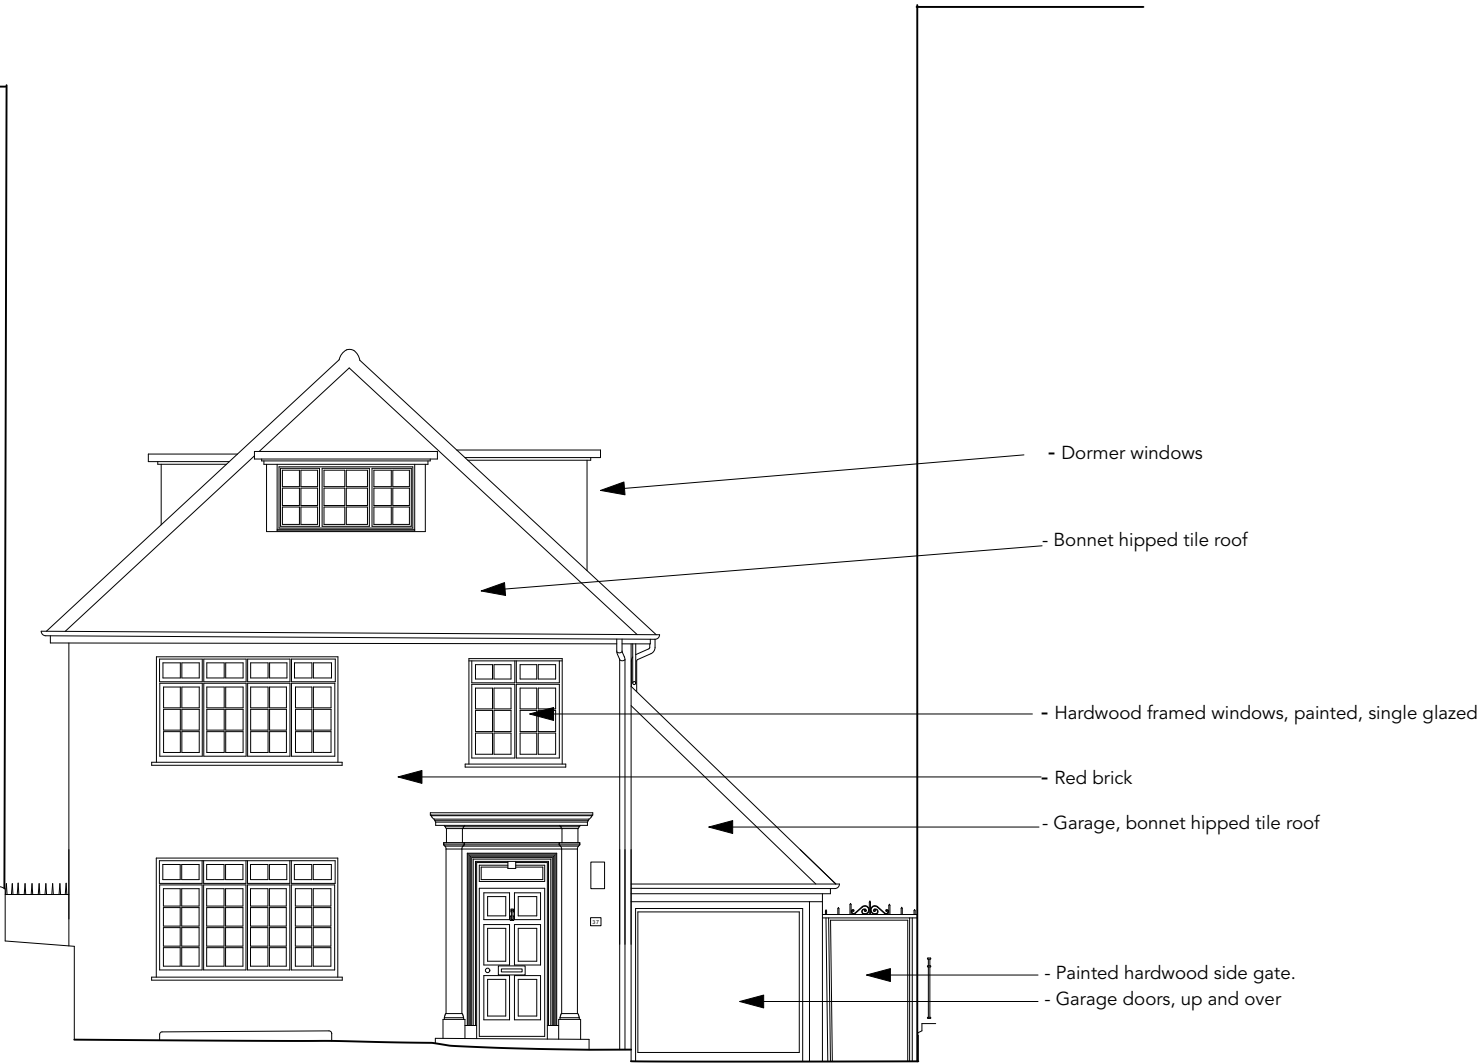

boyarsky murphy architects

64 oakley square, London nw1 1nj, t: 0207 388 3572

PA
04

project : 37 Denning Road
title : Existing front elevation
scale : 1:100
status : Planning Application
date : May 2024