


98.000
 97.000
 96.000
 95.000
 94.000
 93.000
 92.000
 91.000
 90.000
 89.000
 88.000
 87.000
 86.000
 85.000
 84.000
 83.000
 82.000
 81.000
 80.000
 RIGHT ELEVATION

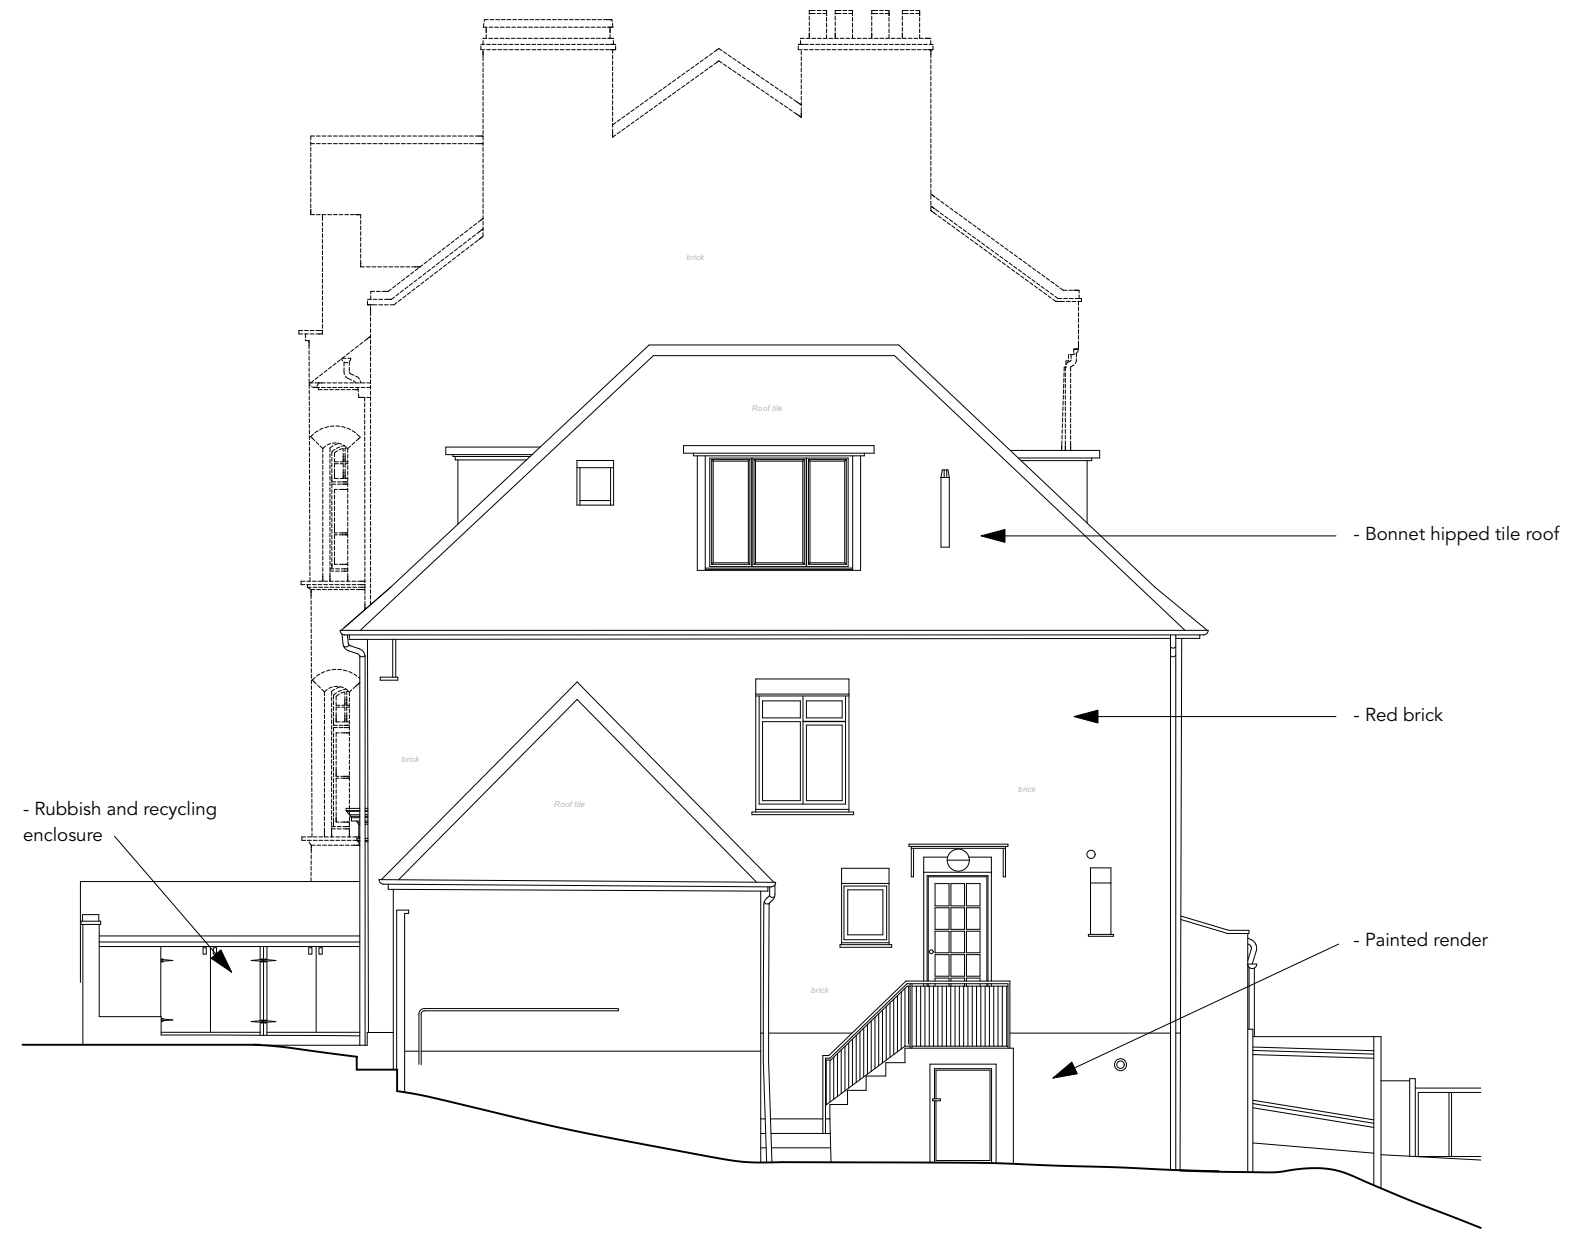

note: trees removed for clarity

boyarsky murphy architects
 64 oakley square, London nw1 1nj, t: 0207 388 3572



**PA
 05**

project : 37 Denning Road
 title : Existing East elevation
 scale : 1:100 @ A3
 status : Planning Application
 date : May 2024