


98.000
97.000
96.000
95.000
94.000
93.000
92.000
91.000
90.000
89.000
88.000
87.000
86.000
85.000
84.000
83.000
82.000
81.000
80.000
LEFT ELEVATION

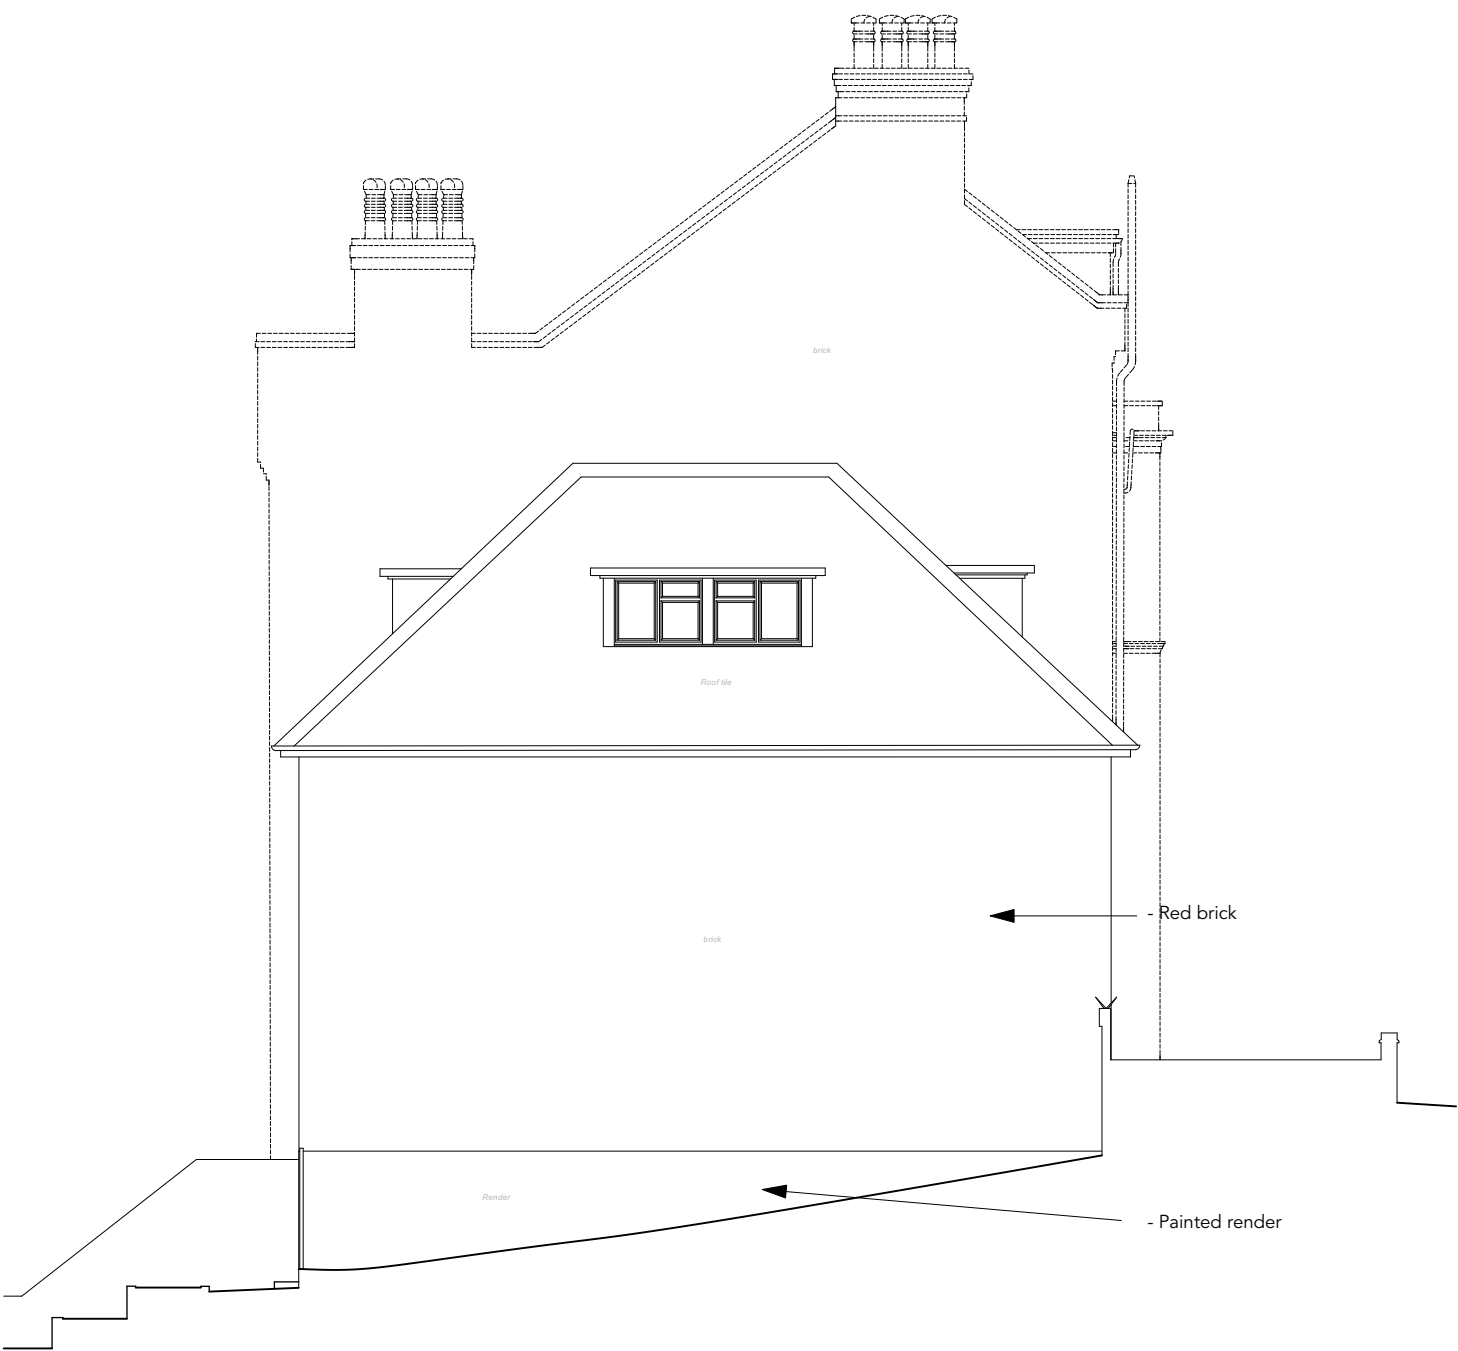

note: trees removed for clarity

boyarsky murphy architects

64 oakley square, London nw1 1nj, t: 0207 388 3572

0 1 2 3 4 5 m

PA
06

project :37 Denning Road
title : Existing West elevation
scale : 1:100 @ A3
status : Planning Application
date : 2024