



98.000  
 97.000  
 96.000  
 95.000  
 94.000  
 93.000  
 92.000  
 91.000  
 90.000  
 89.000  
 88.000  
 87.000  
 86.000  
 85.000  
 84.000  
 83.000  
 82.000  
 81.000  
 80.000 80.000  
 LEFT ELEVATION

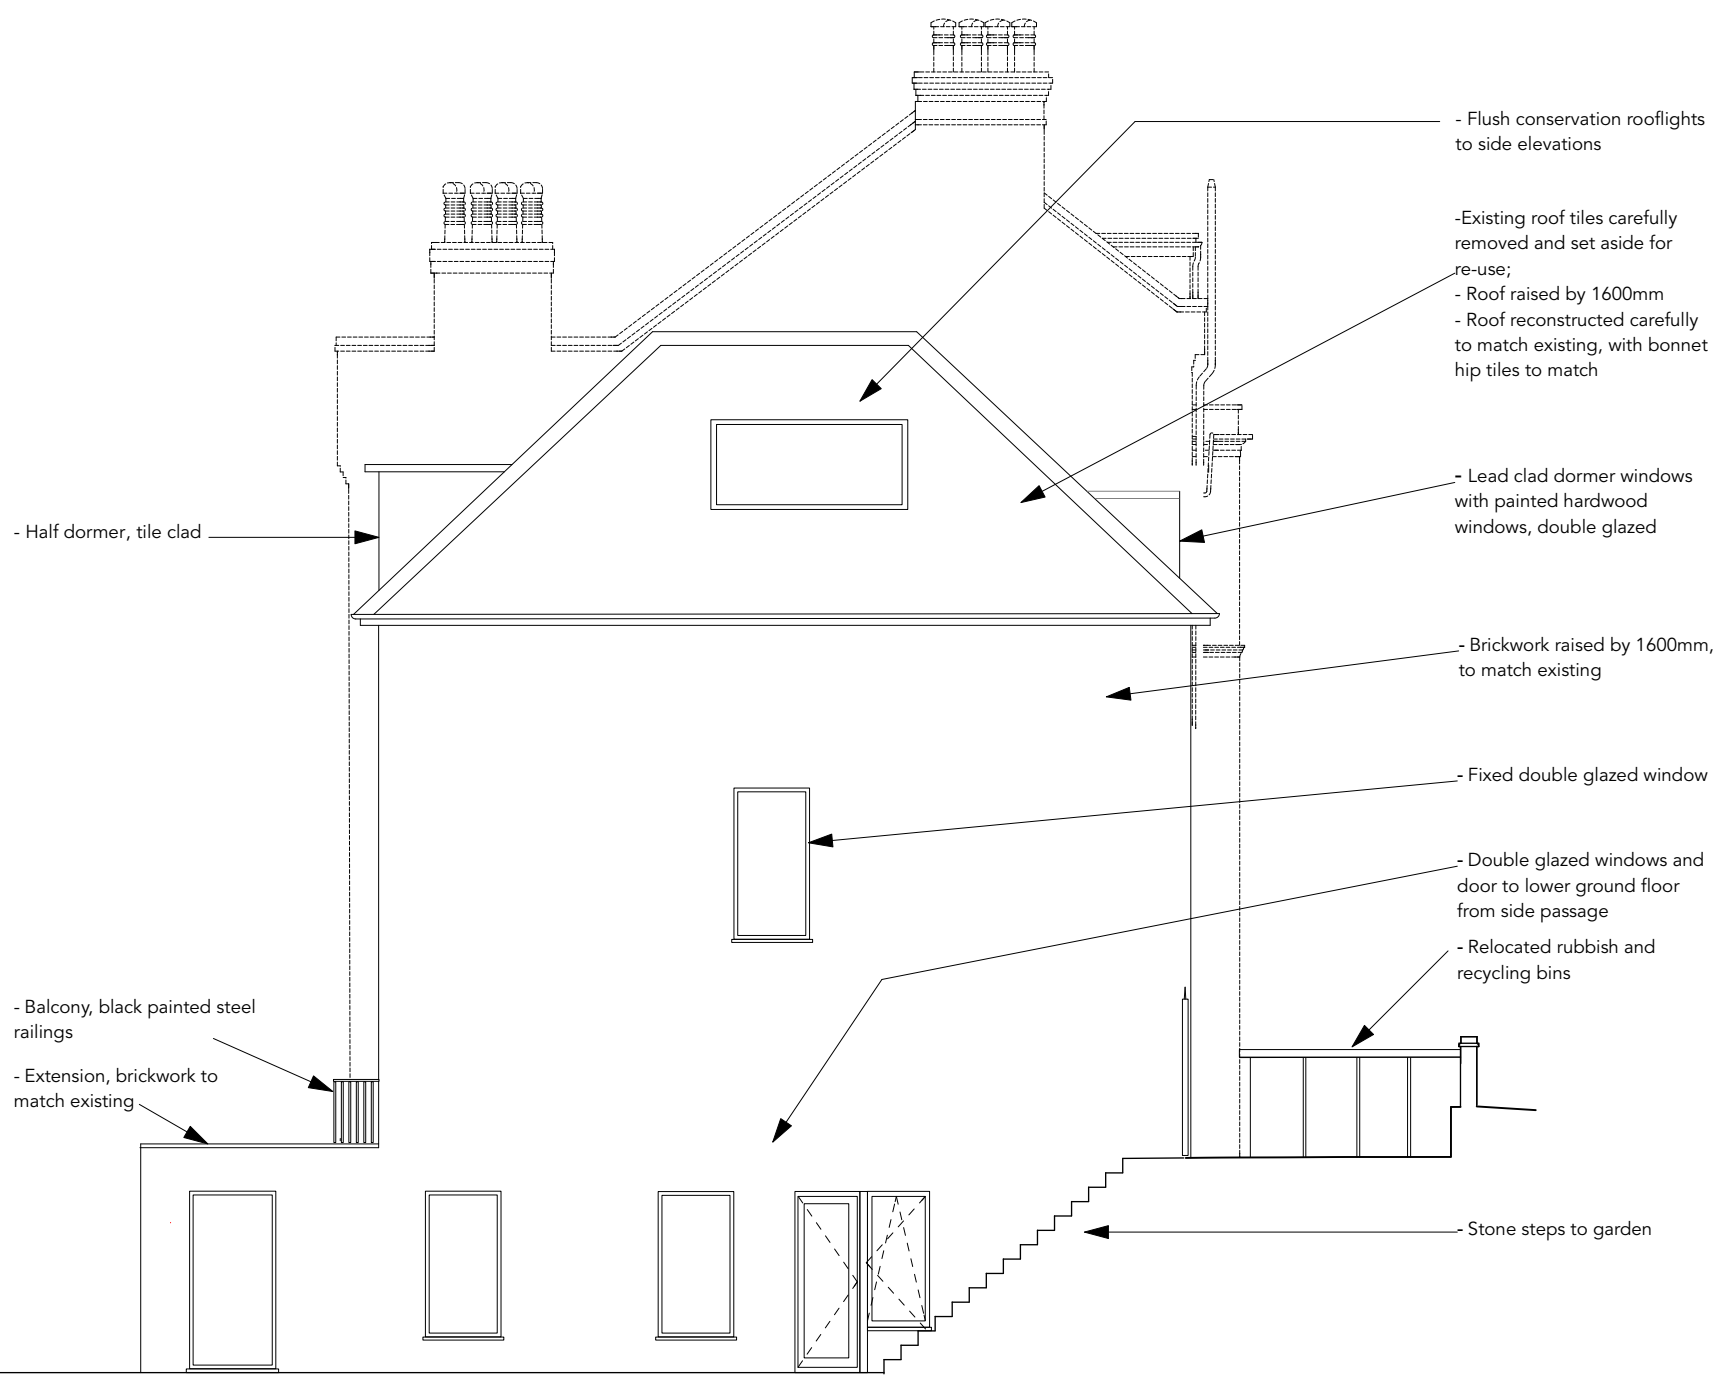

note: trees removed for clarity

**boyarsky murphy architects**  
 64 oakley square, London nw1 1nj, t: 0207 388 3572

 

**PA  
 012**

project :37 Denning Road  
 title : Proposed West elevation  
 scale : 1:100 @ A3  
 status : Planning Application  
 date : May 2024