


1 existing ground floor plan  
1:100



2 proposed ground floor plan  
1:100

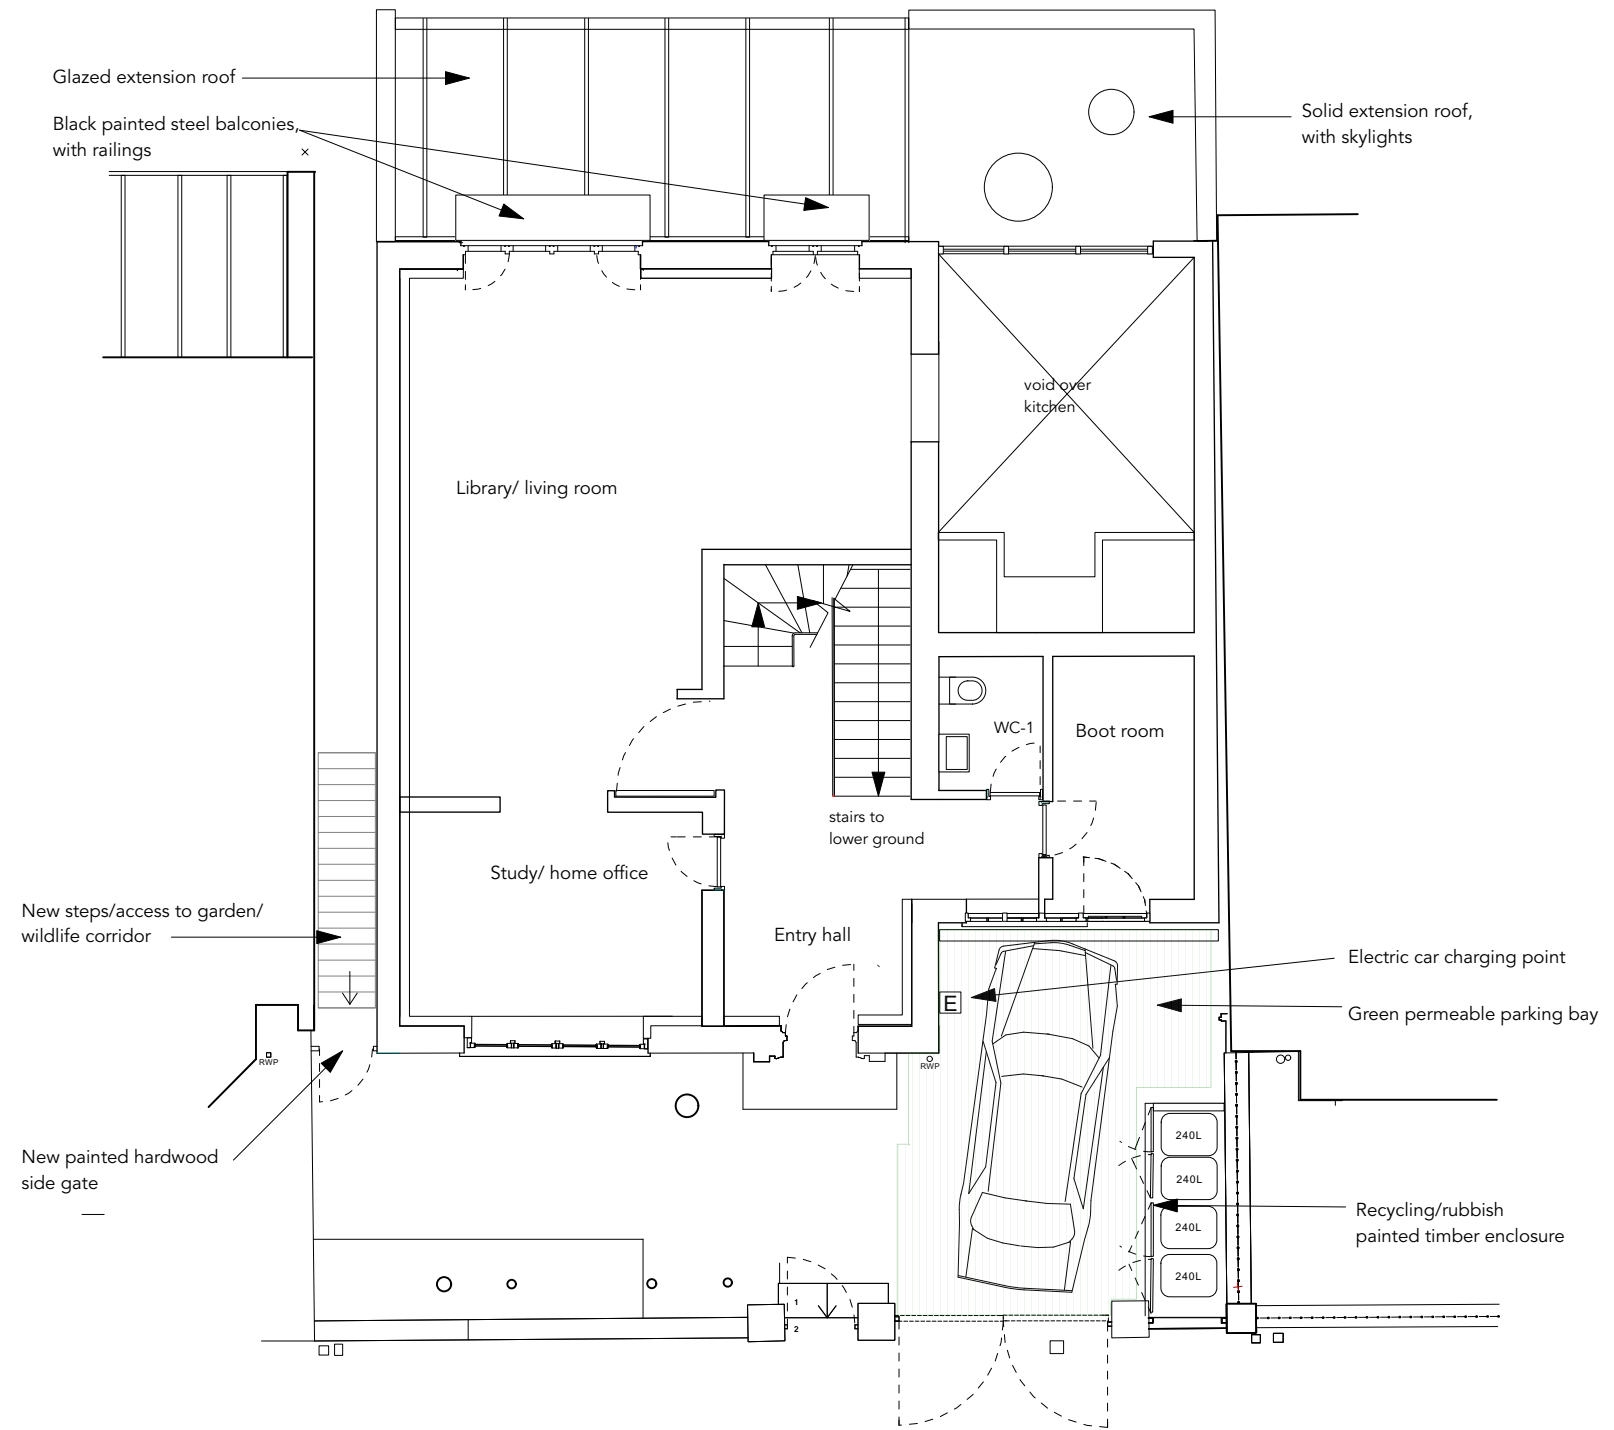

# boyarsky murphy architects

64 oakley square, London nw1 1nj, t: 0207 388 3572

**PA  
019**

project :37 Denning Road  
title : ground floor plans, existing and proposed  
scale : 1:100 @ A3  
status : Planning Application  
date : May 2024