


1 existing roof floor plan
1:100



2 proposed roof floor plan
1:100

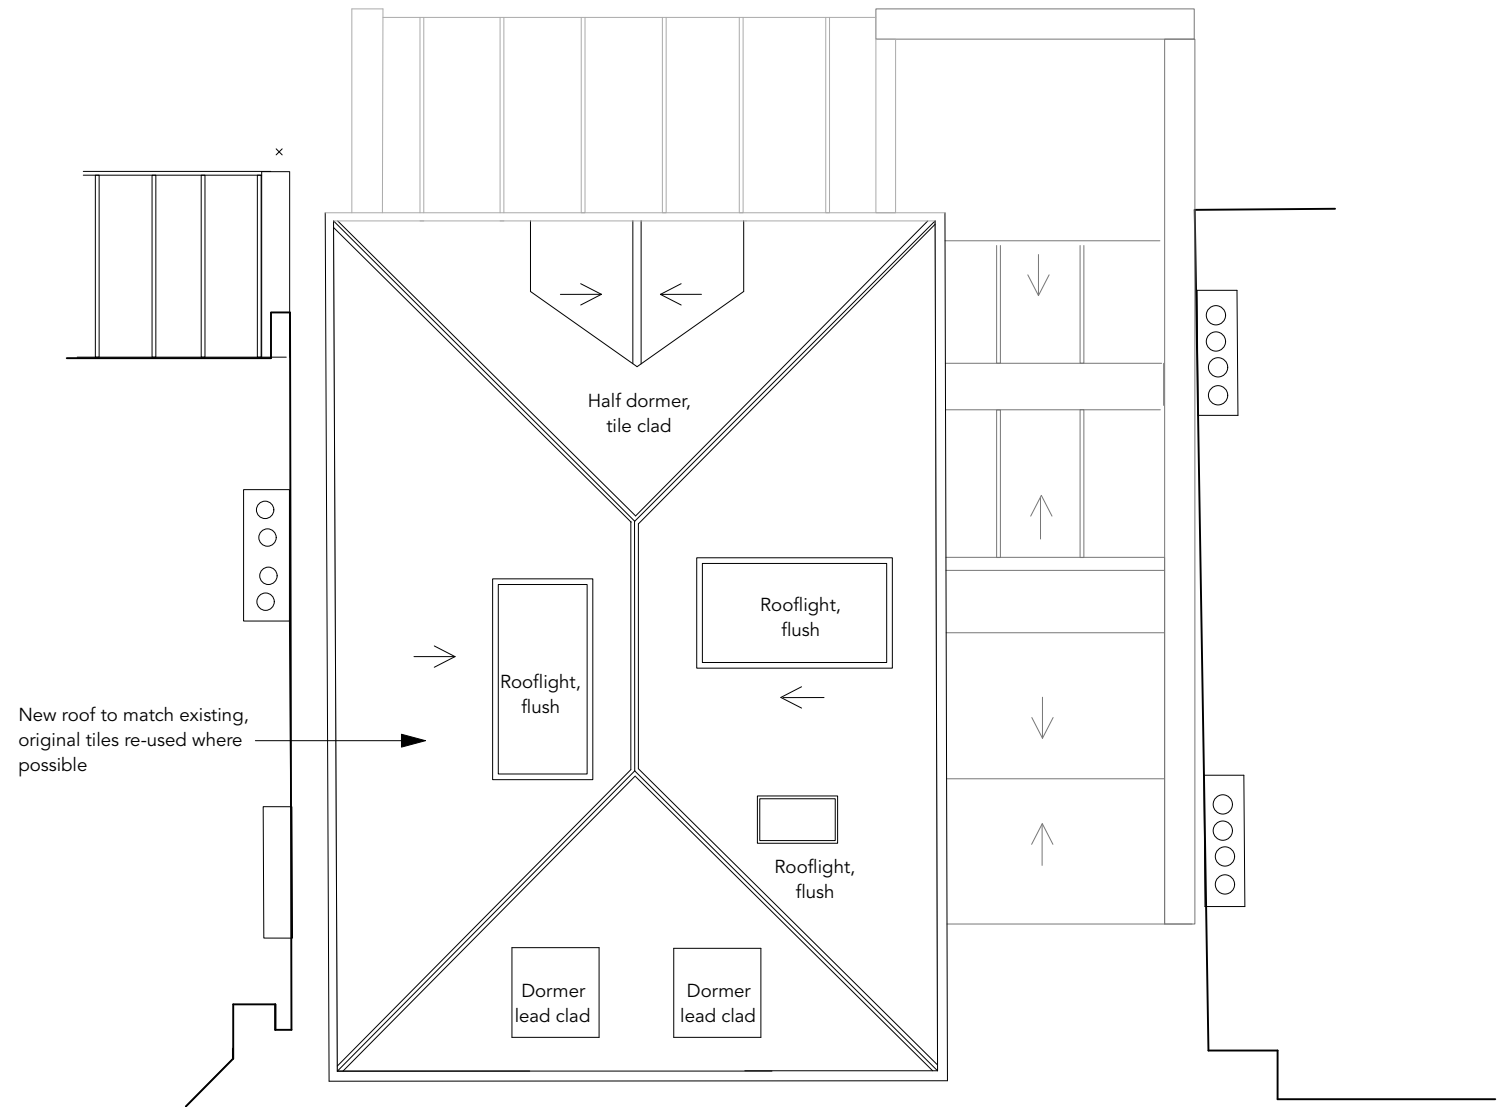

boyarsky murphy architects

64 oakley square, London nw1 1nj, t: 0207 388 3572

**PA
022**

project :37 Denning Road
title : roof floor plans, existing and proposed
scale : 1:100 @ A3
status : Planning Application
date : May 2024