


GENERAL NOTES:
 DO NOT SCALE FROM THIS DRAWING.
 ALL DIMENSIONS MUST BE CHECKED ON SITE AND ANY DISCREPANCIES VERIFIED WITH THE ARCHITECT.

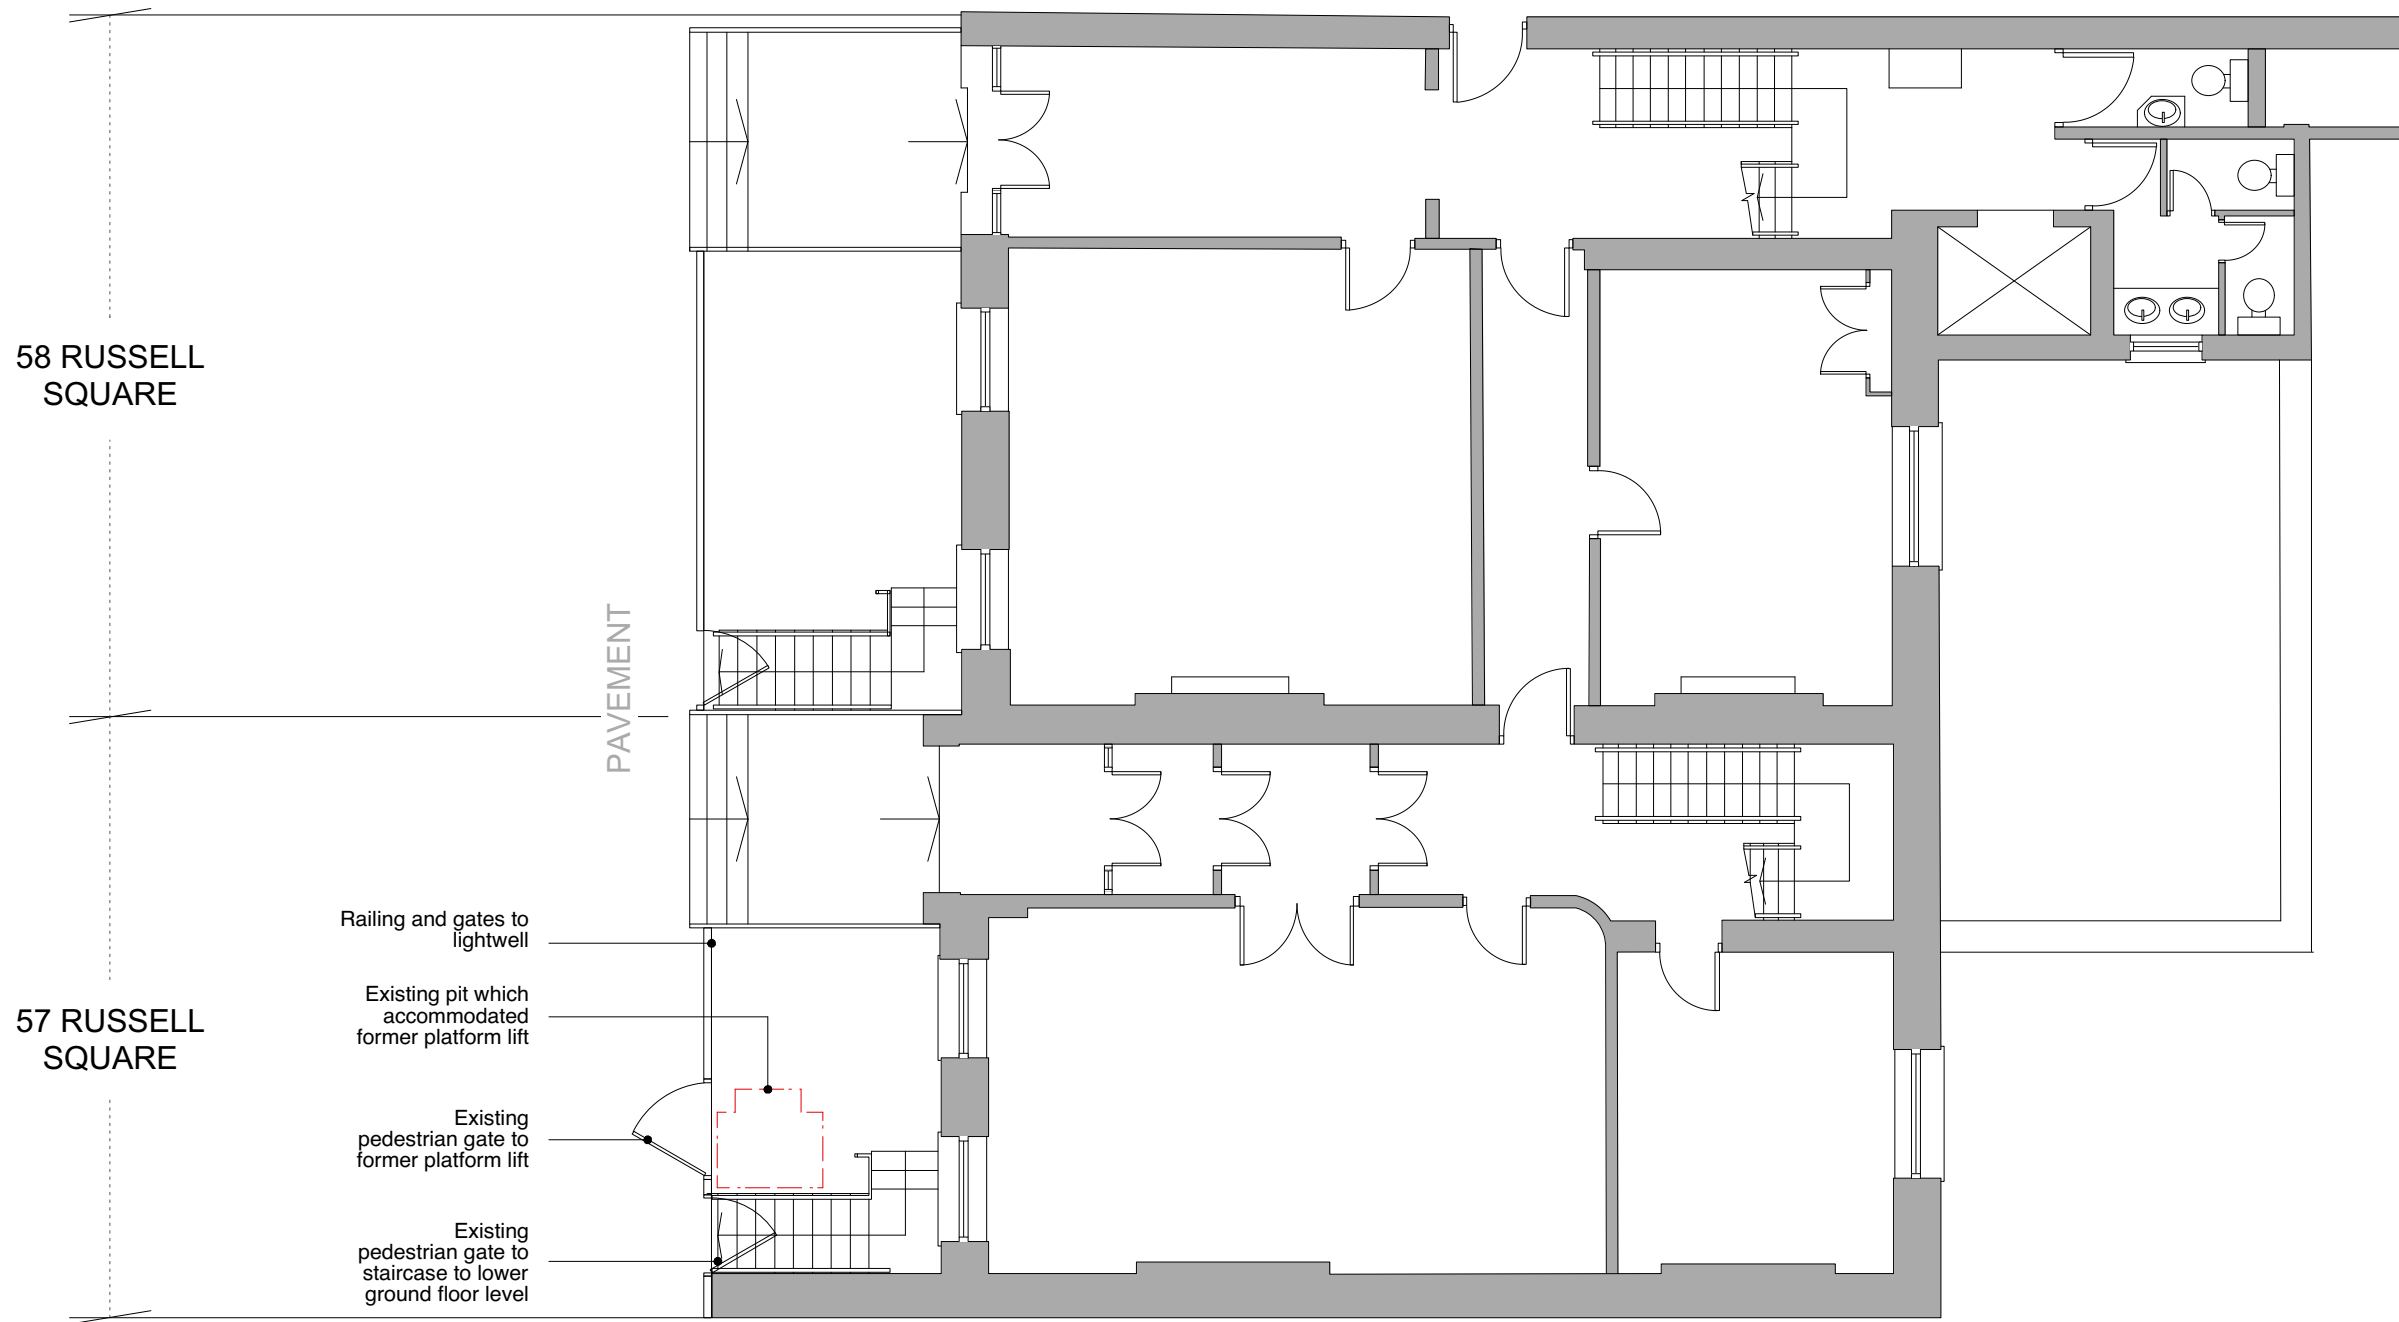

58 RUSSELL SQUARE

57 RUSSELL SQUARE

PAVEMENT

- Railing and gates to lightwell
- Existing pit which accommodated former platform lift
- Existing pedestrian gate to former platform lift
- Existing pedestrian gate to staircase to lower ground floor level

EXISTING GROUND FLOOR PLAN



CLIENT
LONDON MATHEMATICAL SOCIETY

JOB TITLE
57-58 RUSSELL SQUARE, LONDON, WC1B 4HS

DRAWING TITLE
EXISTING GROUND FLOOR PLAN

SCALE 1:100	DATE 06.24
-----------------------	----------------------

FT | ARCHITECTS
 Hamilton House
 Mabledon Place
 Bloomsbury
 WC1H 9BB
 020 7953 0388
 www.ftarchitects.co.uk

DRAWING No. 502_00_02	REVISION
---------------------------------	----------