




 

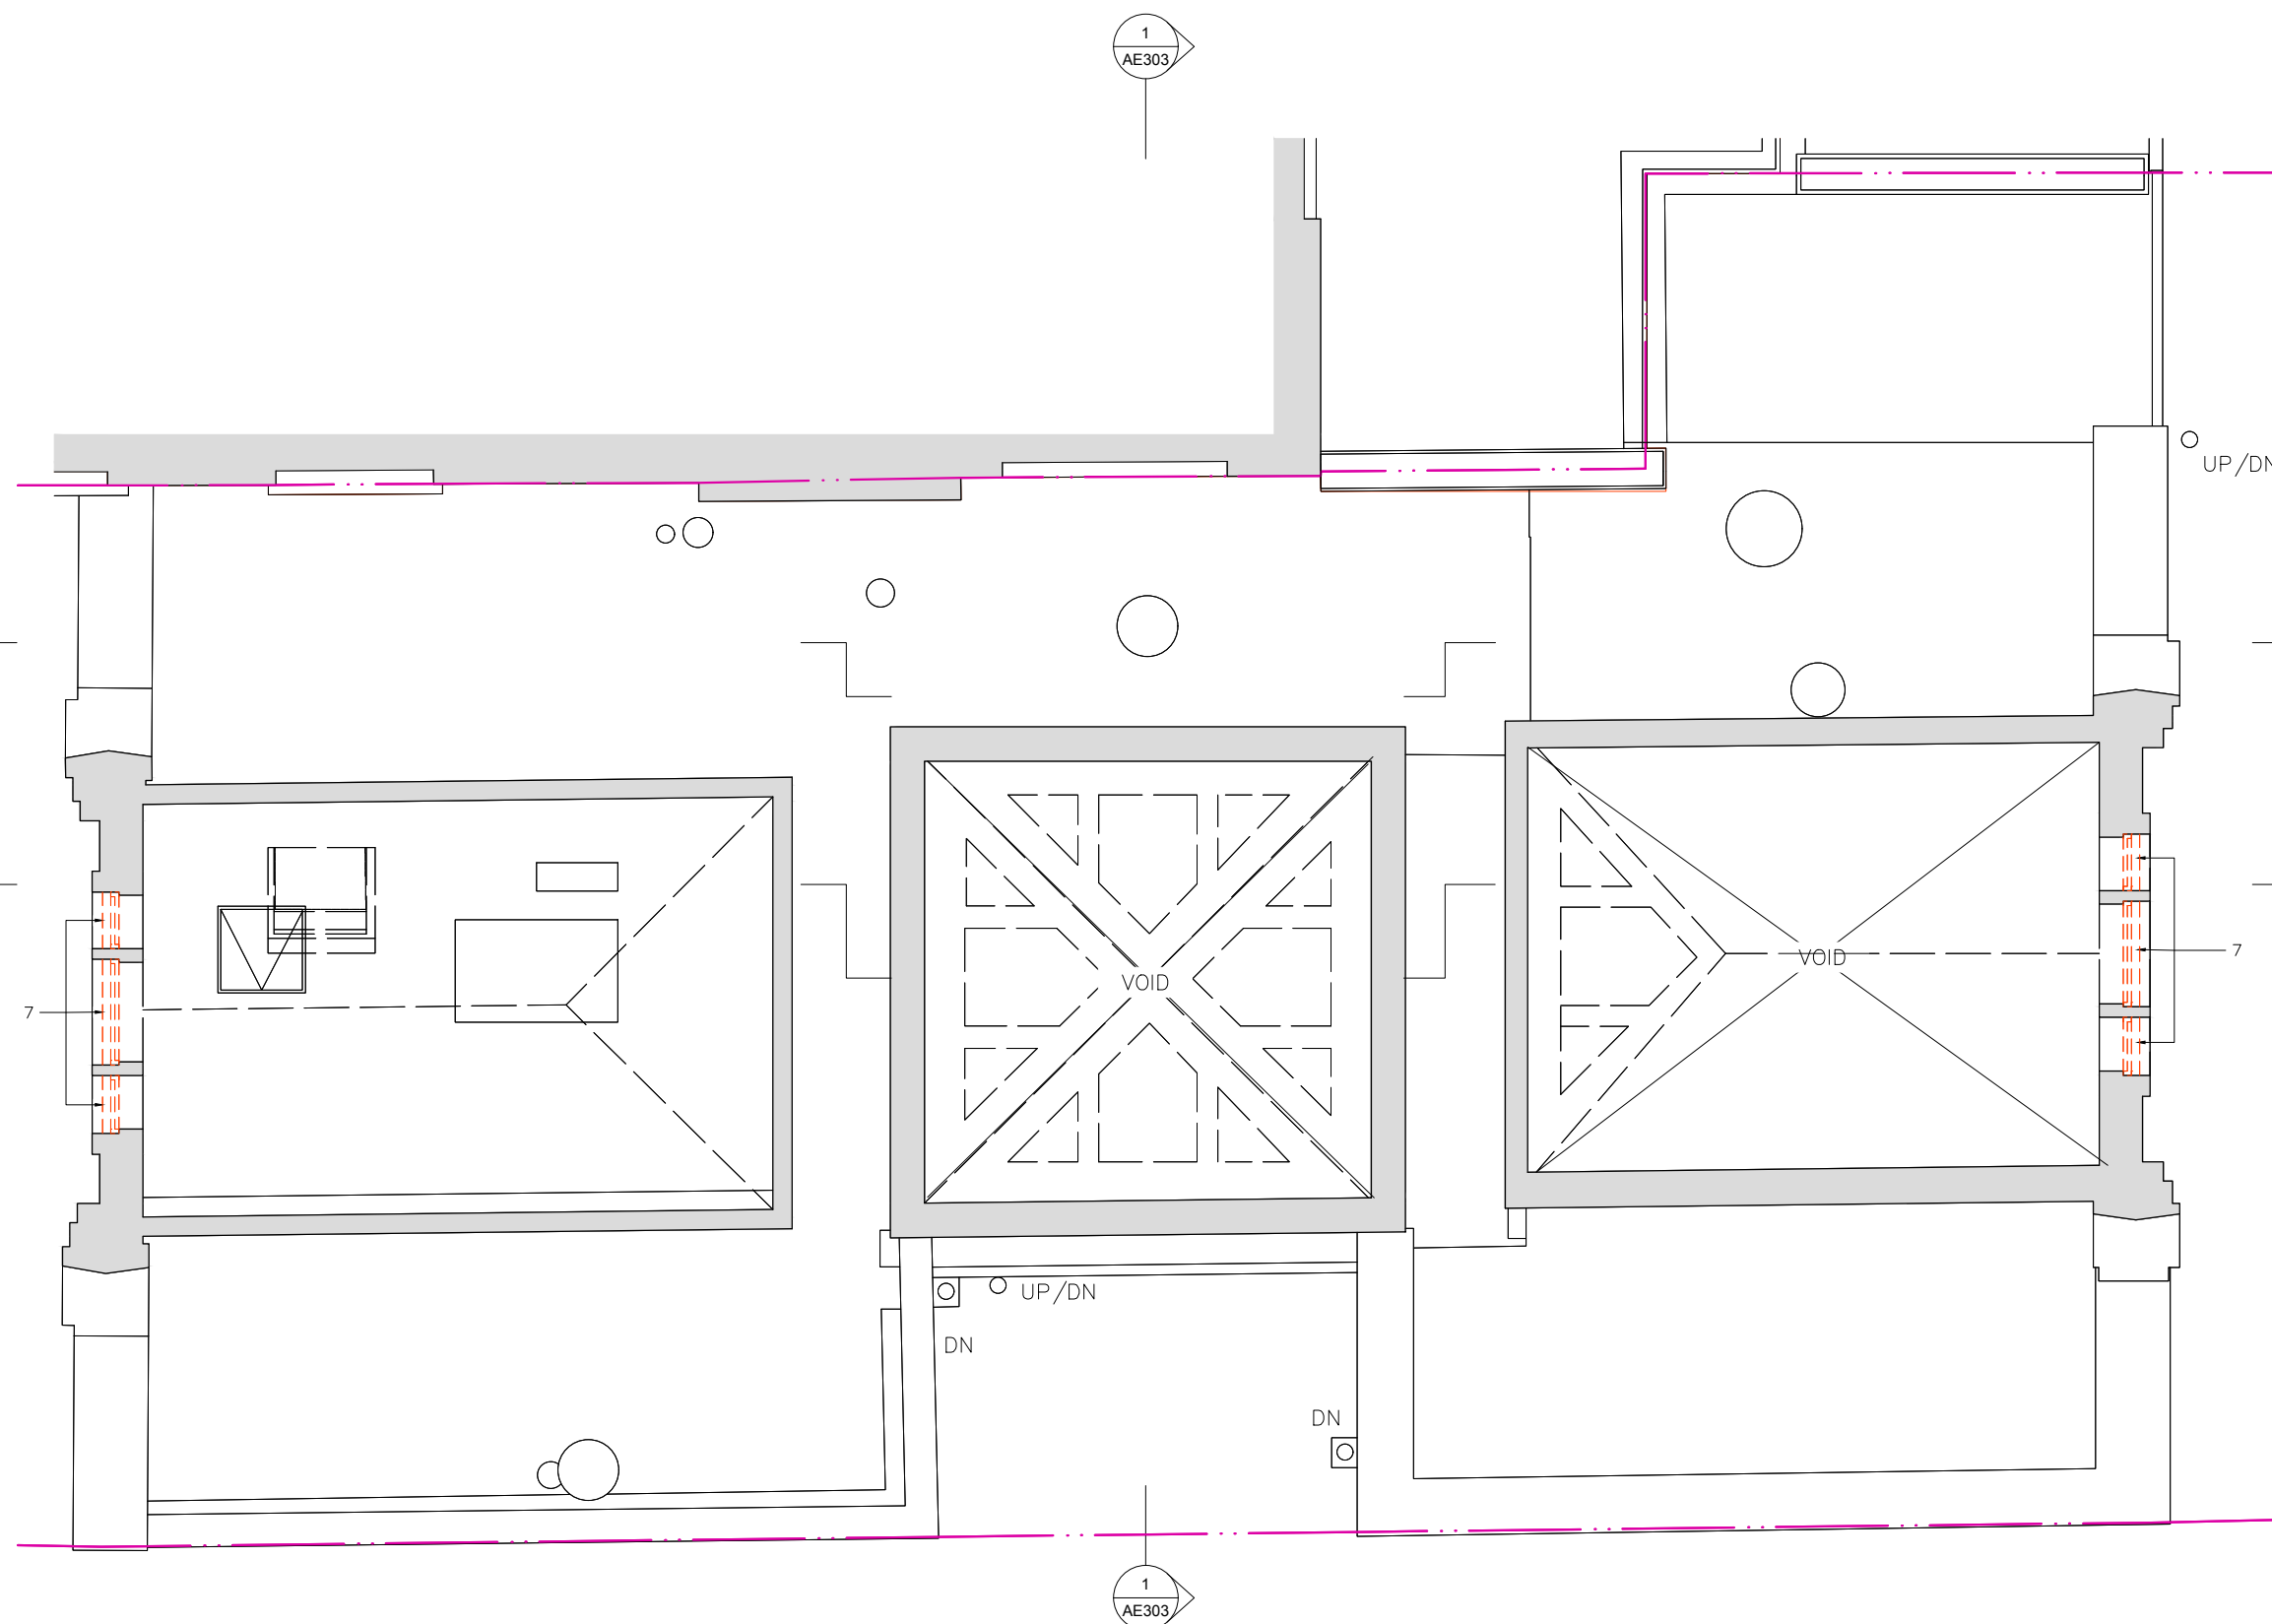


LEGEND:

-  Existing brickwork wall or internal partition
-  Element overhead
-  Element / detail hidden from view
-  Element to be removed / demolished
-  Surface to be removed / demolished
-  Structure / partition to be removed / demolished
-  Property boundary line

NOTES:

- 1- Single glazed painted timber sash window unit to be removed entirely.
- 2- Painted timber front entry door to be removed entirely.
- 3- Single glazed painted timber door and fixed window to be removed entirely.
- 4- Single glazed painted timber door to be removed entirely.
- 5- Single glazed painted timber front entry door to be removed entirely.
- 6- Painted timber casement window to be removed entirely.
- 7- Single glazed painted timber fixed clerestory to be removed entirely.
- 8- Fixed glass to be removed entirely.



1
AE302

1
AE300

1
AE301

1
AE302

1
AE300

1
AE301

1
AE303

1
AE303



North
Project
North

Maryse Renier Architecture
61 Compayne Gardens, Flat C, London NW6 3DB
M: (+44) 077 6317 2322 - E: mrenier@maryserenier.com

COPYRIGHT:
The design and drawings remain the property of Maryse Renier. The client for this project will be licensed to use this design and documents on this site only upon full payment of architectural fees. This licence is non-transferable. The design and drawings shall not be reproduced, up-loaded to the internet or traced without the permission of Maryse Renier.

DIMENSION NOTES:
All the dimensions indicated in this set are in mm based on survey drawings prepared by specialist consultant commissioned by the Client. It is VERY IMPORTANT that all dimensions are checked carefully before any work commences or any materials are ordered. If any discrepancies are noticed between these drawings and any other contract document then, please, contact M. Renier immediately.

2304 JOB NO:	43a LANCASTER GROVE PROJECT NAME:	1:50 @ A3 SCALE:
STAGE 3	PLANNING	EXISTING SECOND FLOOR PLAN
16 DWG NO:	MR CHECKED BY:	17 MAY 2024 DATE:
UR DRAWN BY:		

EXISTING SECOND FLOOR PLAN ①

0 500 1000 mm

P2-S3-AE102-0