



LEGEND:

- Element / detail hidden from view
- Glass surface
- Existing slate
- Property boundary line

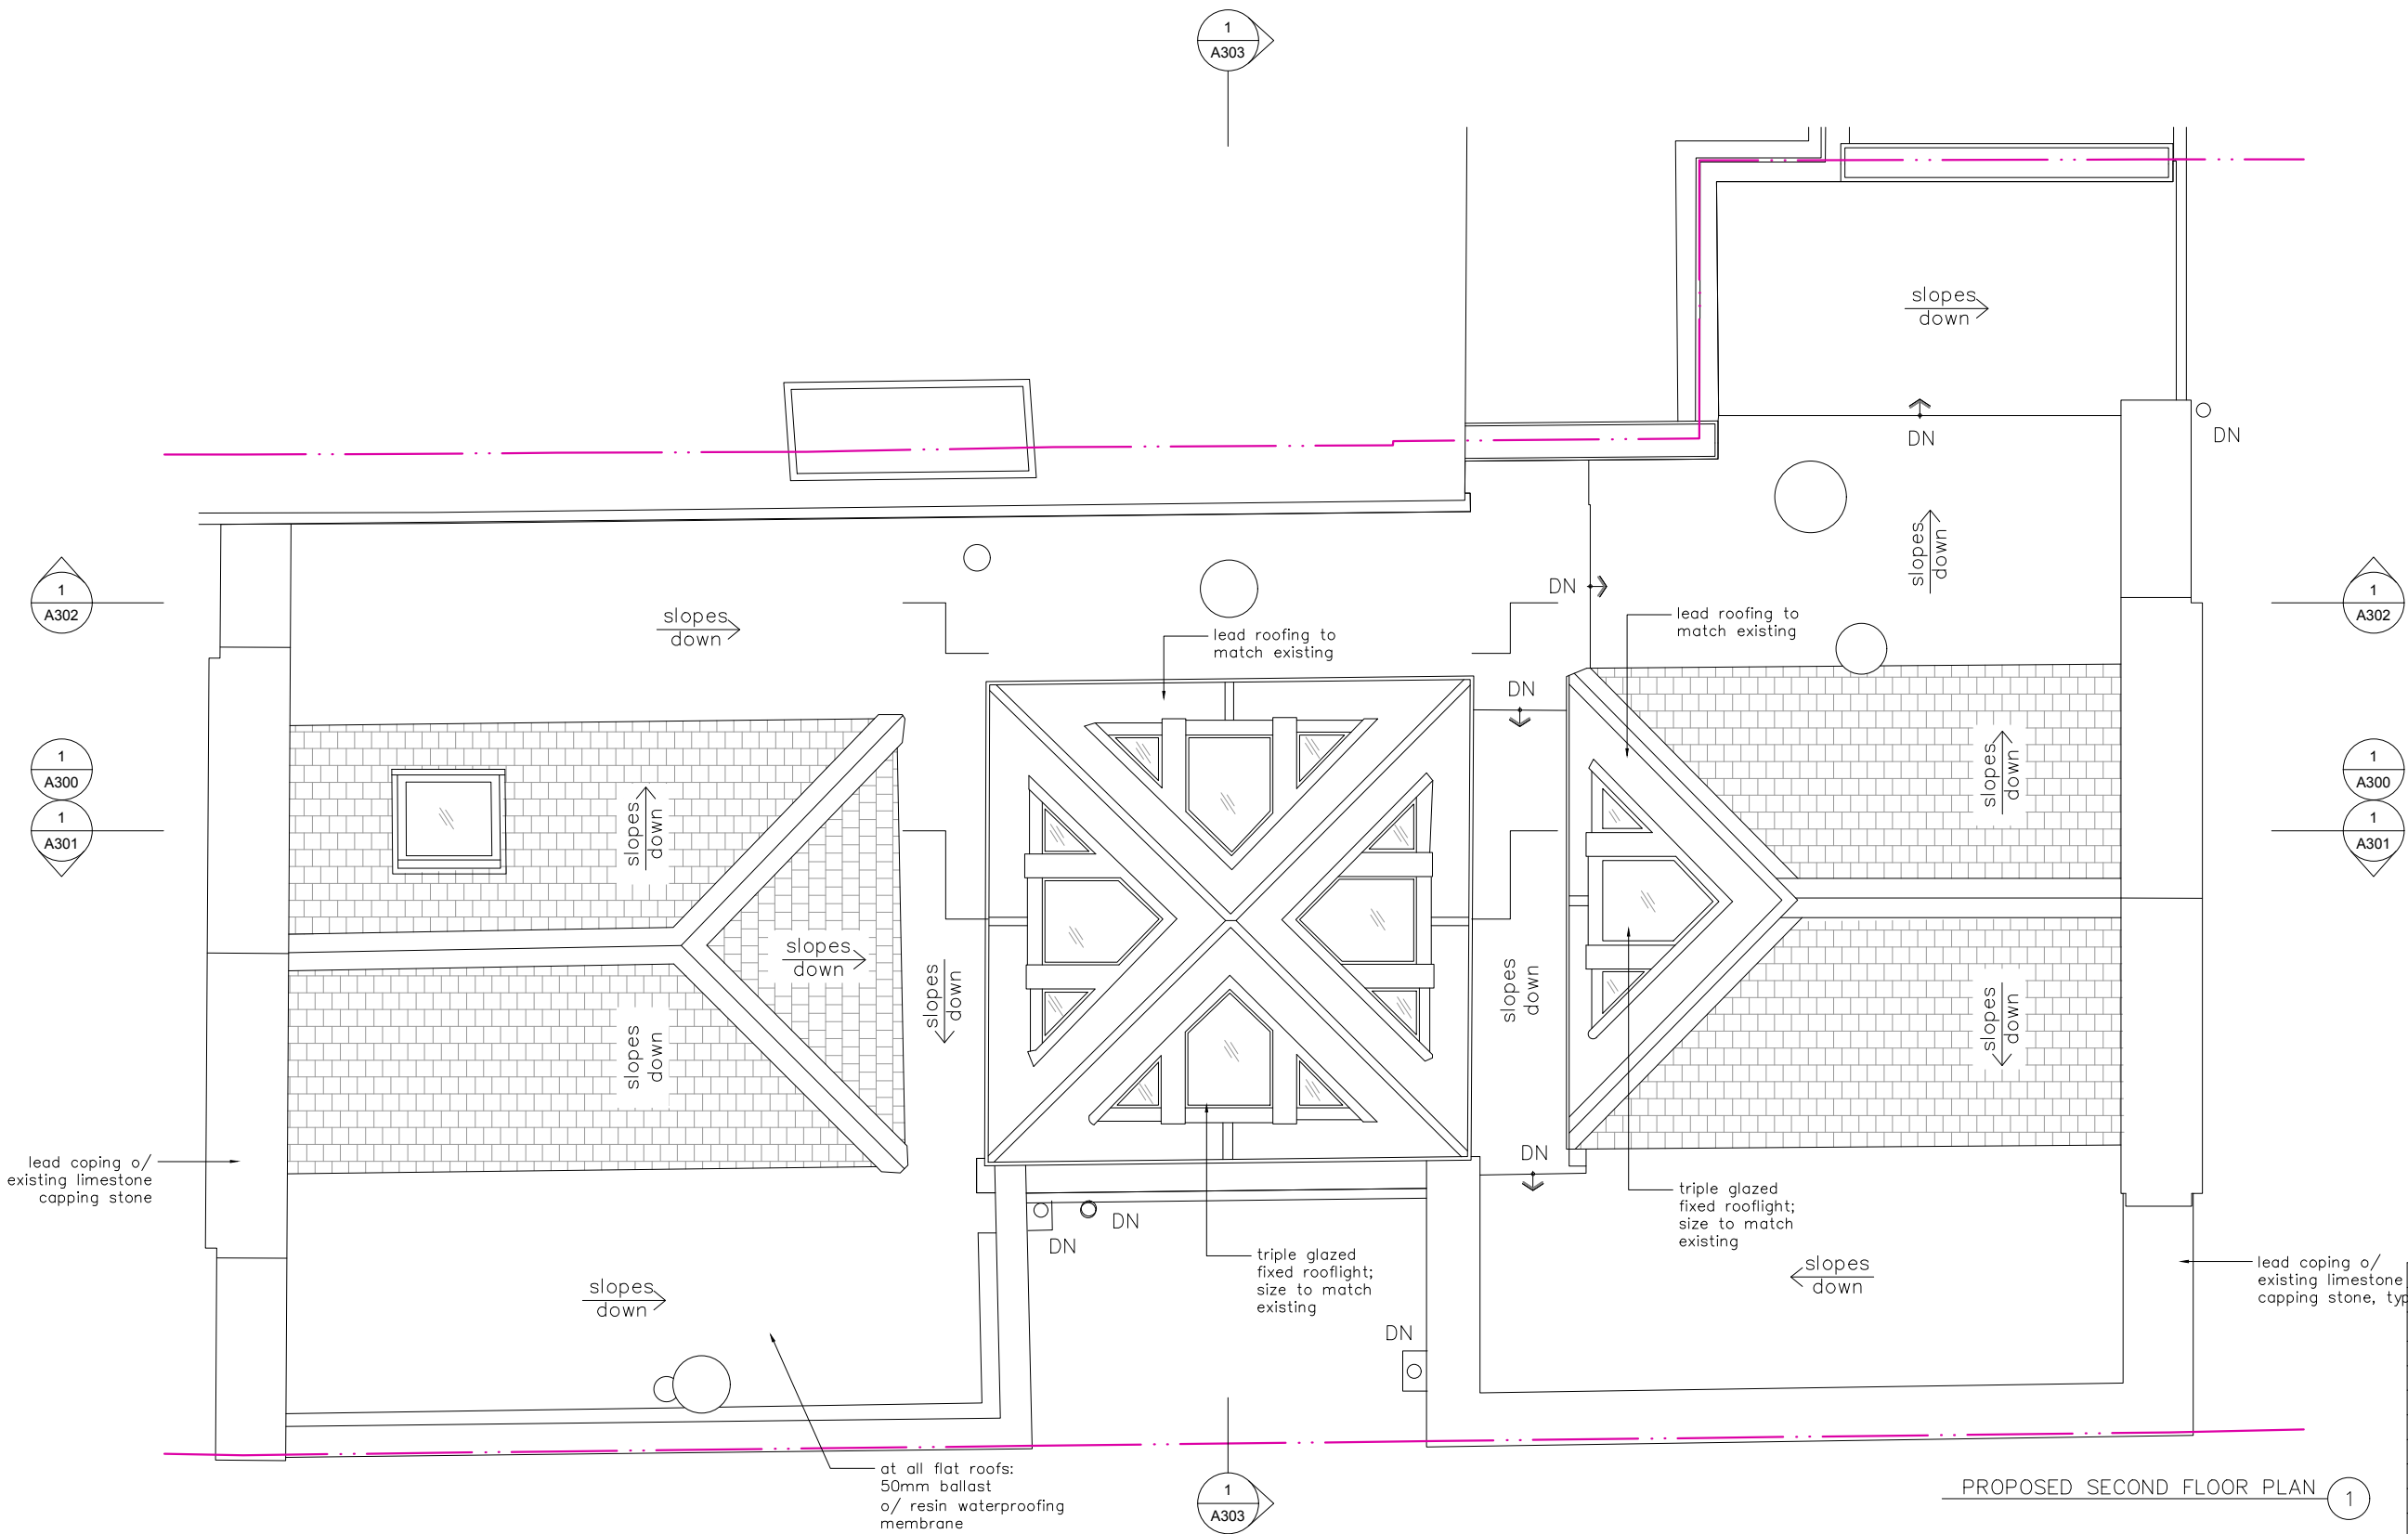

REVISIONS		
ID	DATE	DESCRIPTION
1	30.3.23	Construction Set- Full Set Rev
2		
3		
4		
5		
6		
7		
8		
9		
10		

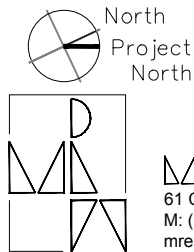

Maryse Renier Architecture  
61 Compayne Gardens, Flat C, London NW6 3DB  
M: (+44) 077 6317 2322 - E: mrenier@maryserenier.com

**COPYRIGHT:**  
The design and drawings remain the property of Maryse Renier. The client for this project will be licensed to use this design and documents on this site only upon full payment of architectural fees. This licence is non-transferable. The design and drawings shall not be reproduced, up-loaded to the internet or traced without the permission of Maryse Renier.

**DIMENSION NOTES:**  
All the dimensions indicated in this set are in mm based on survey drawings prepared by specialist consultant commissioned by the Client. It is VERY IMPORTANT that all dimensions are checked carefully before any work commences or any materials are ordered. If any discrepancies are noticed between these drawings and any other contract document then, please, contact M. Renier immediately.

<b>2304</b> JOB NO:	<b>43a LANCASTER GROVE</b> PROJECT NAME:	<b>1:50 @ A3</b> SCALE:
<b>STAGE 3</b>	<b>PLANNING</b>	
<b>25</b> DWG NO:	<b>MR</b> CHECKED BY:	<b>17 MAY 2024</b> DATE:
<b>UR</b> DRAWN BY:		

<b>PROPOSED ROOF PLAN</b>	<b>P2-S3-A103-0</b>
---------------------------	---------------------

0 500 1000 mm