


65 Hillfield Court
Belsize Avenue
London
NW3 4BJ

FRONT ELEVATION
(SOUTH WEST FACING)

SCALE 1:100 AT A4

65HC-FE1

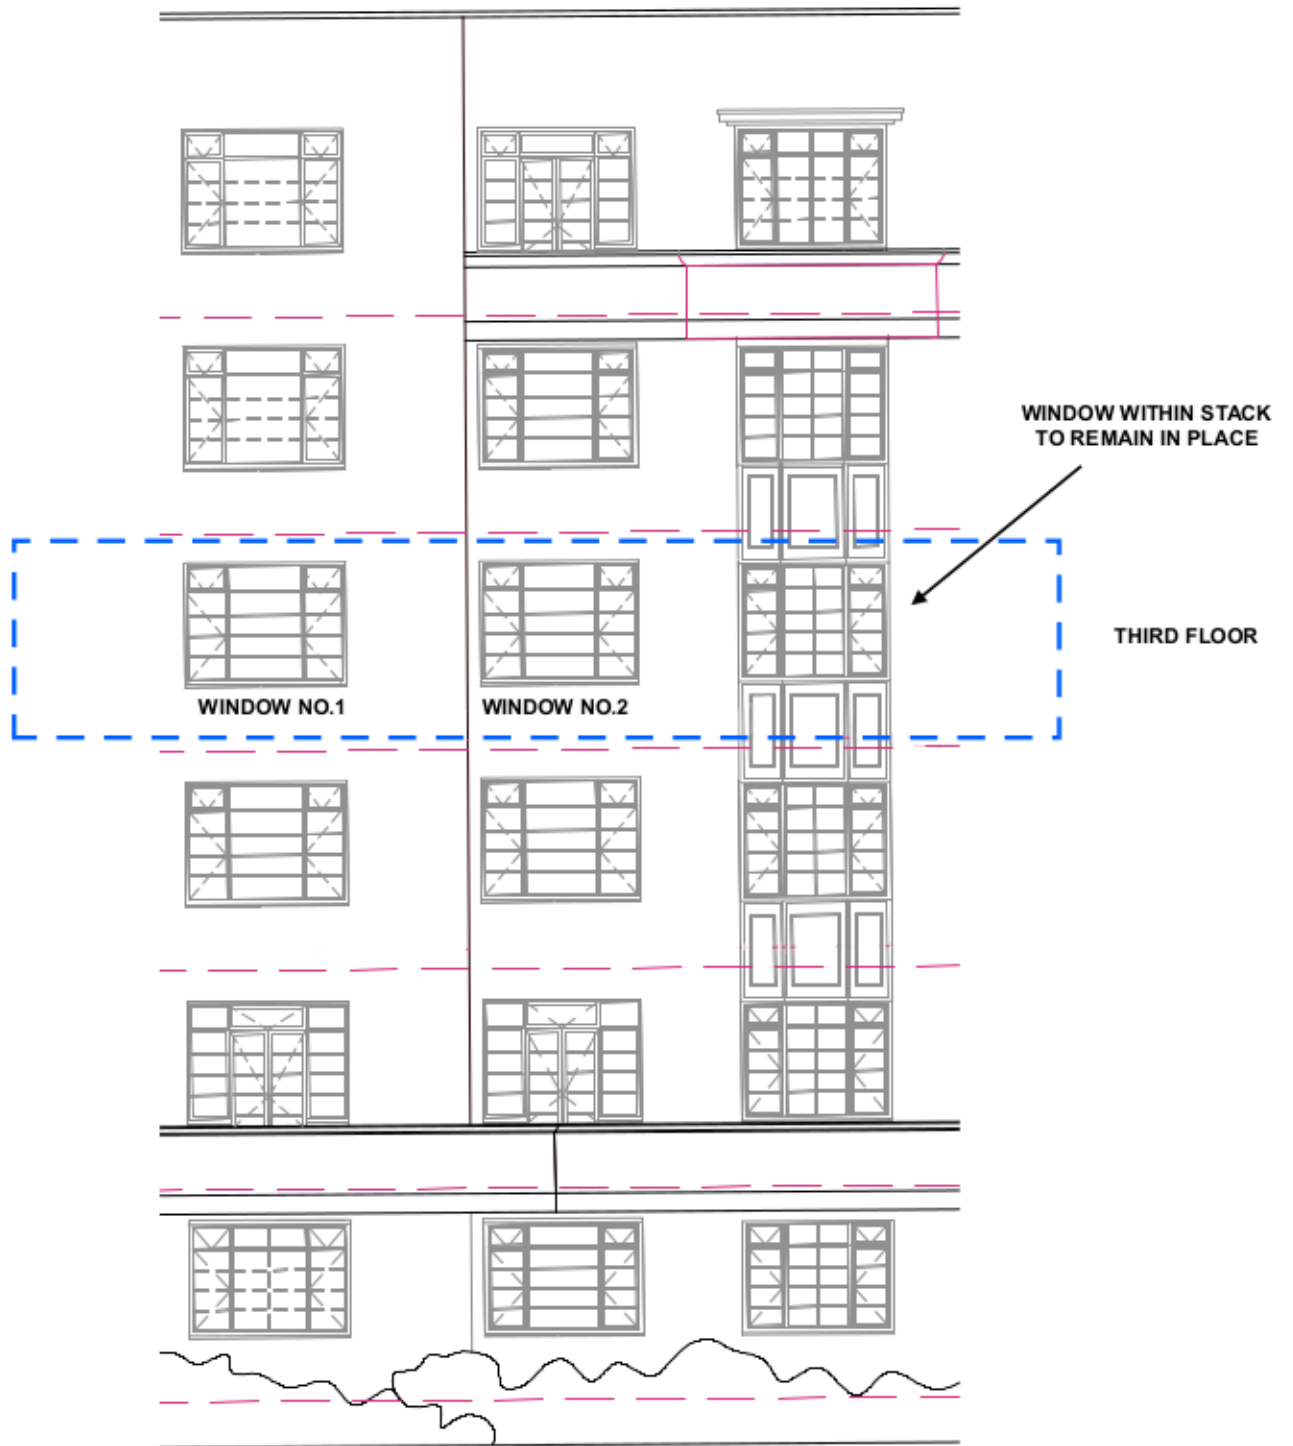

Scale 1:100