

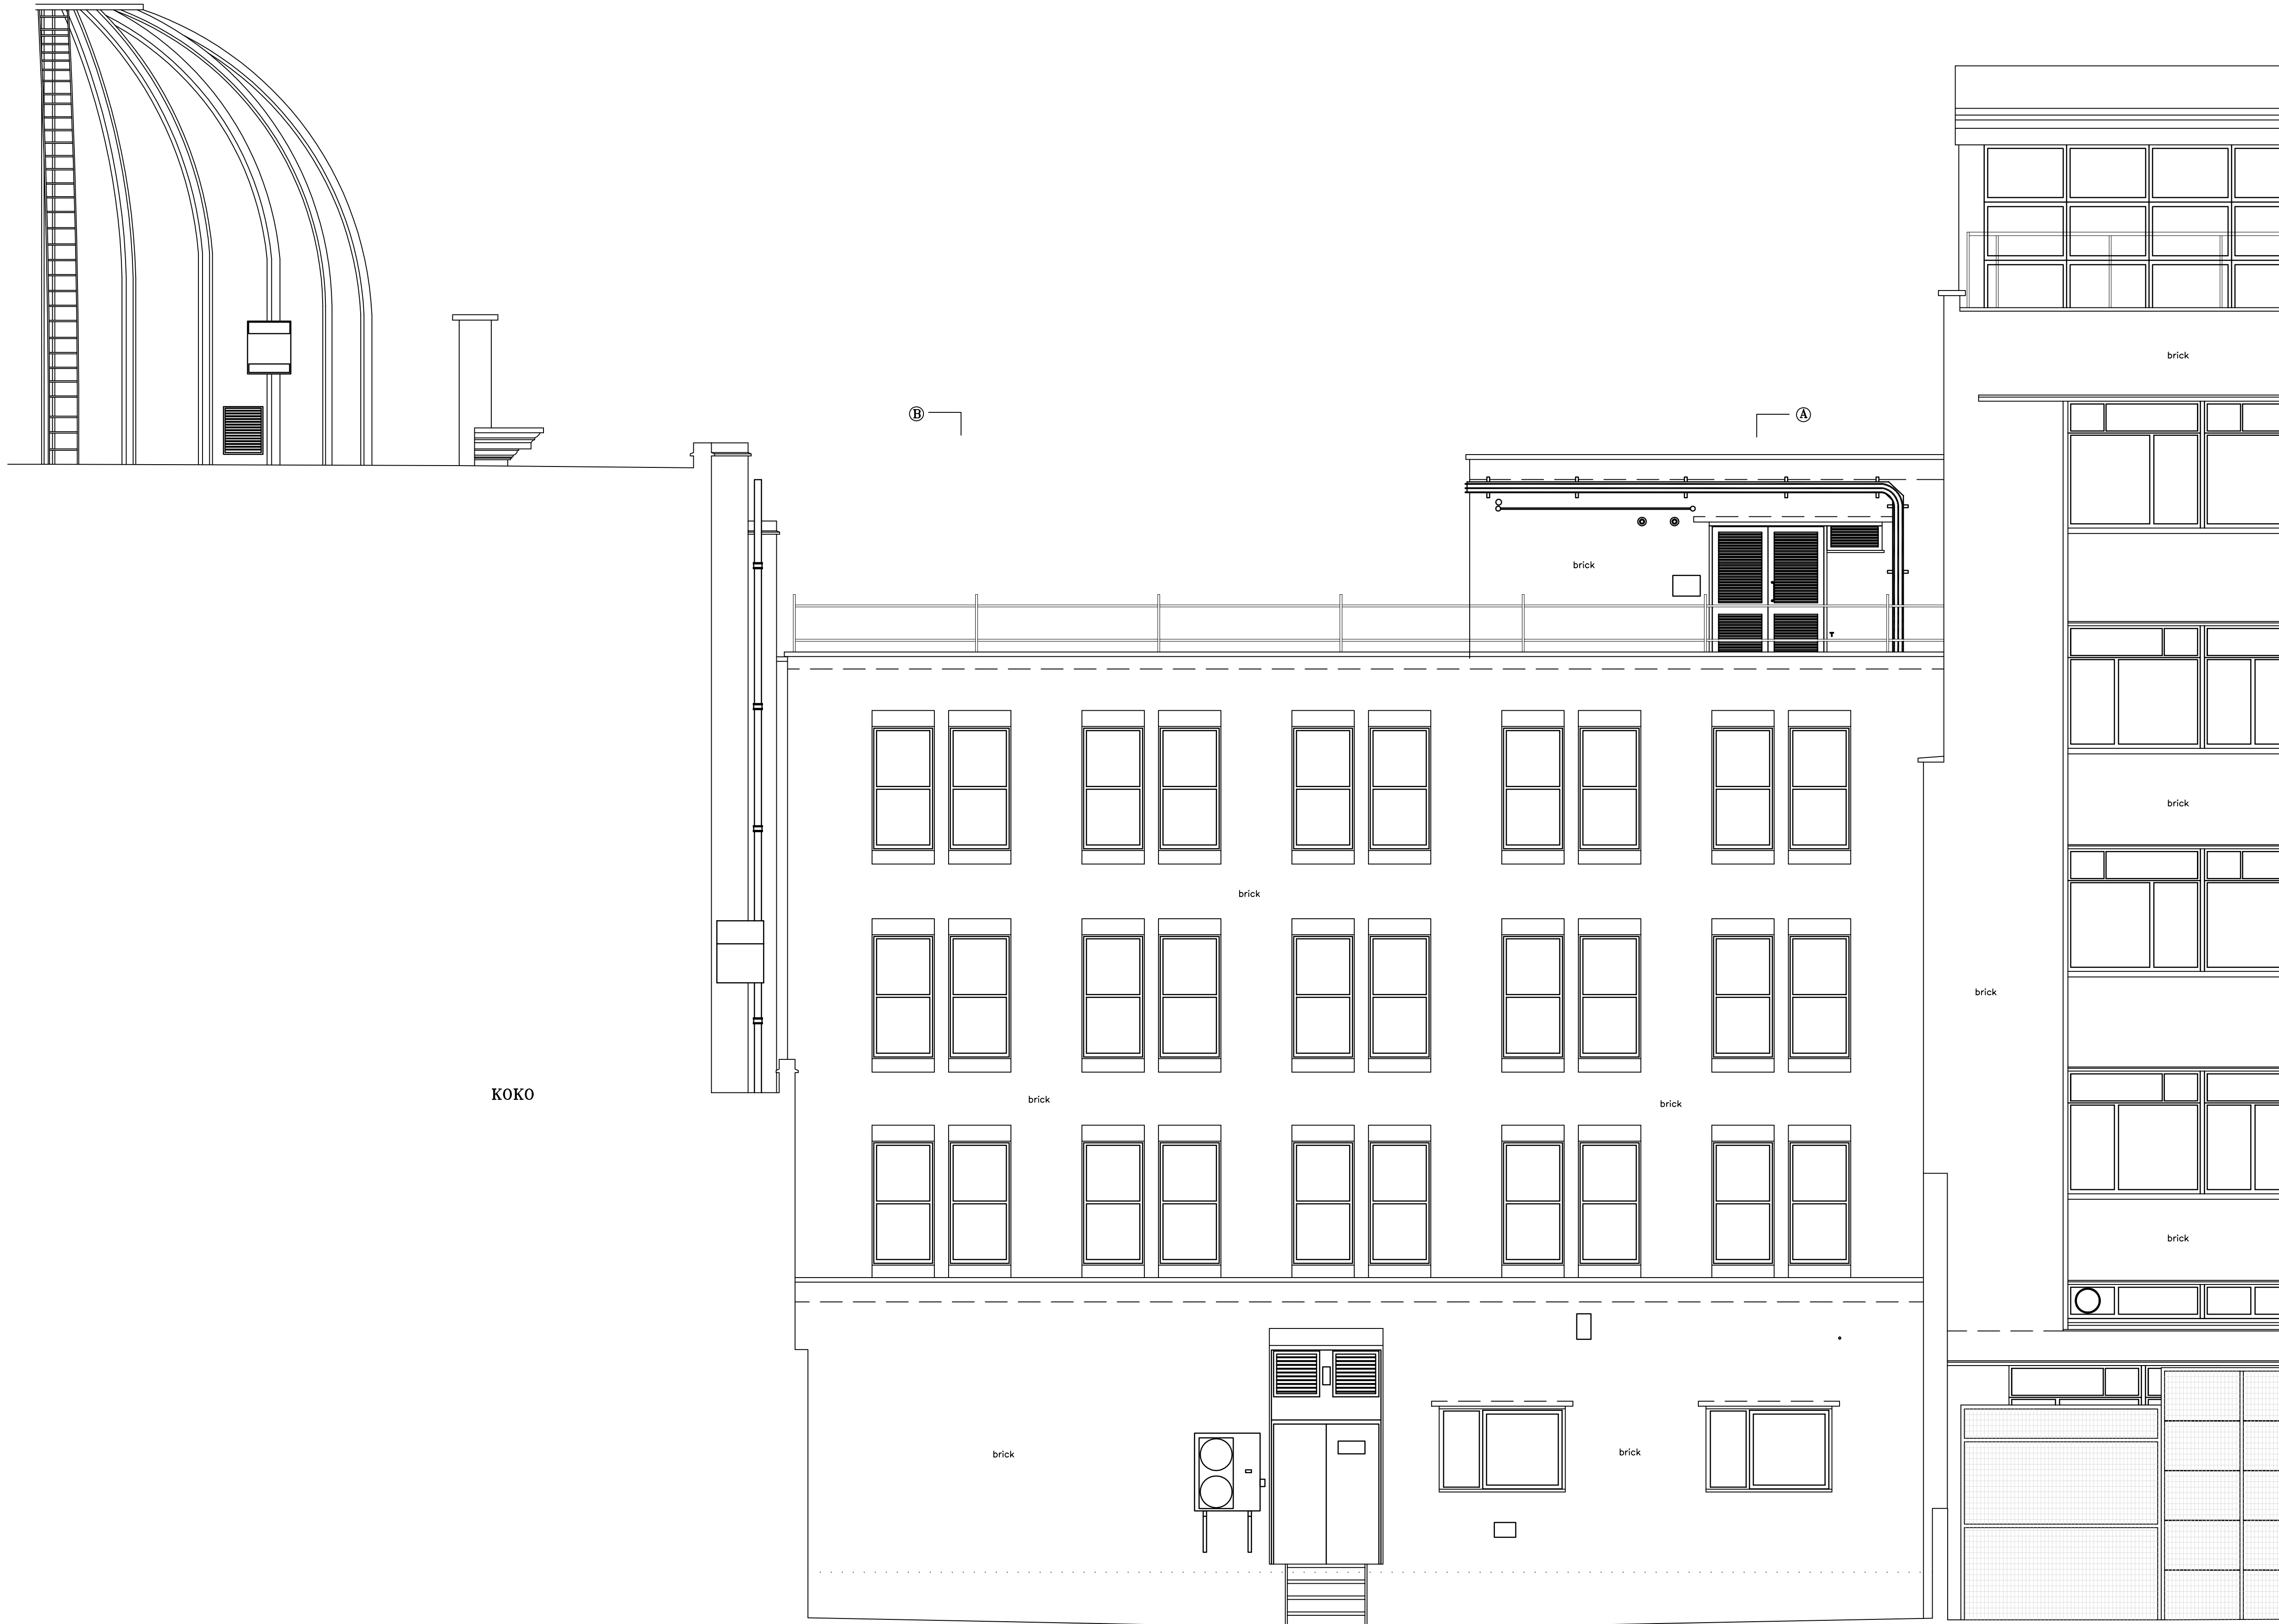


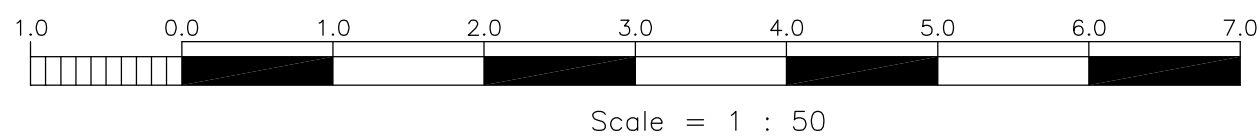

NORTH EAST ELEVATION (BAYHAM PLACE)
Δ 22.00m A.O.D.

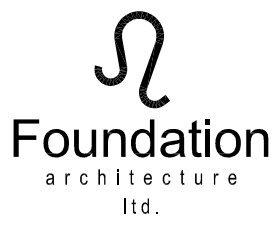

revision	date	initials	description of amendments
?	??/??/??	??	?
?	??/??/??	??	?


	Ornibus, 39-41 North Road, London, N7 9DP Email: info@foundation-architecture.com			
	project	2-6 CAMDEN HIGH STREET		
	site	REAR ELEVATION EXISTING		
scale	date	drawn	checked	by
1:50 @ A1	OCT 2017	FAL	540	E301
All dimensions to be verified on site.				

*Scale is 1:100 at A3

EXISTING



S O U T H W E S T E L E V A T I O N (CAMDEN HIGH STREET)
±22.00m A.O.D

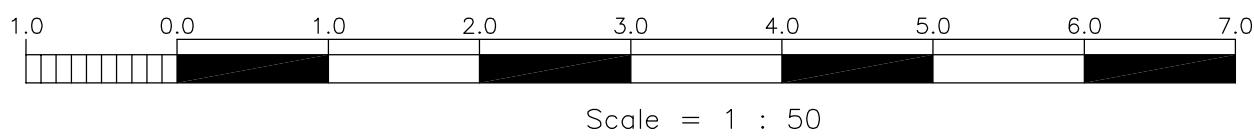


revision	date	initials	description of amendments	
?	??/??/??	??	?	
?	??/??/??	??	?	


Ornibus, 39-41 North Road, London, N7 9DP Email: info@foundation-architecture.com				
project	2-6 CAMDEN HIGH STREET			
title	FRONT ELEVATION EXISTING			
scale	1:50 @ A1	date	OCT 2017	drawn
			FAL	540
				E300
All dimensions to be verified on site.				

*Scale is 1:100 at A3

EXISTING

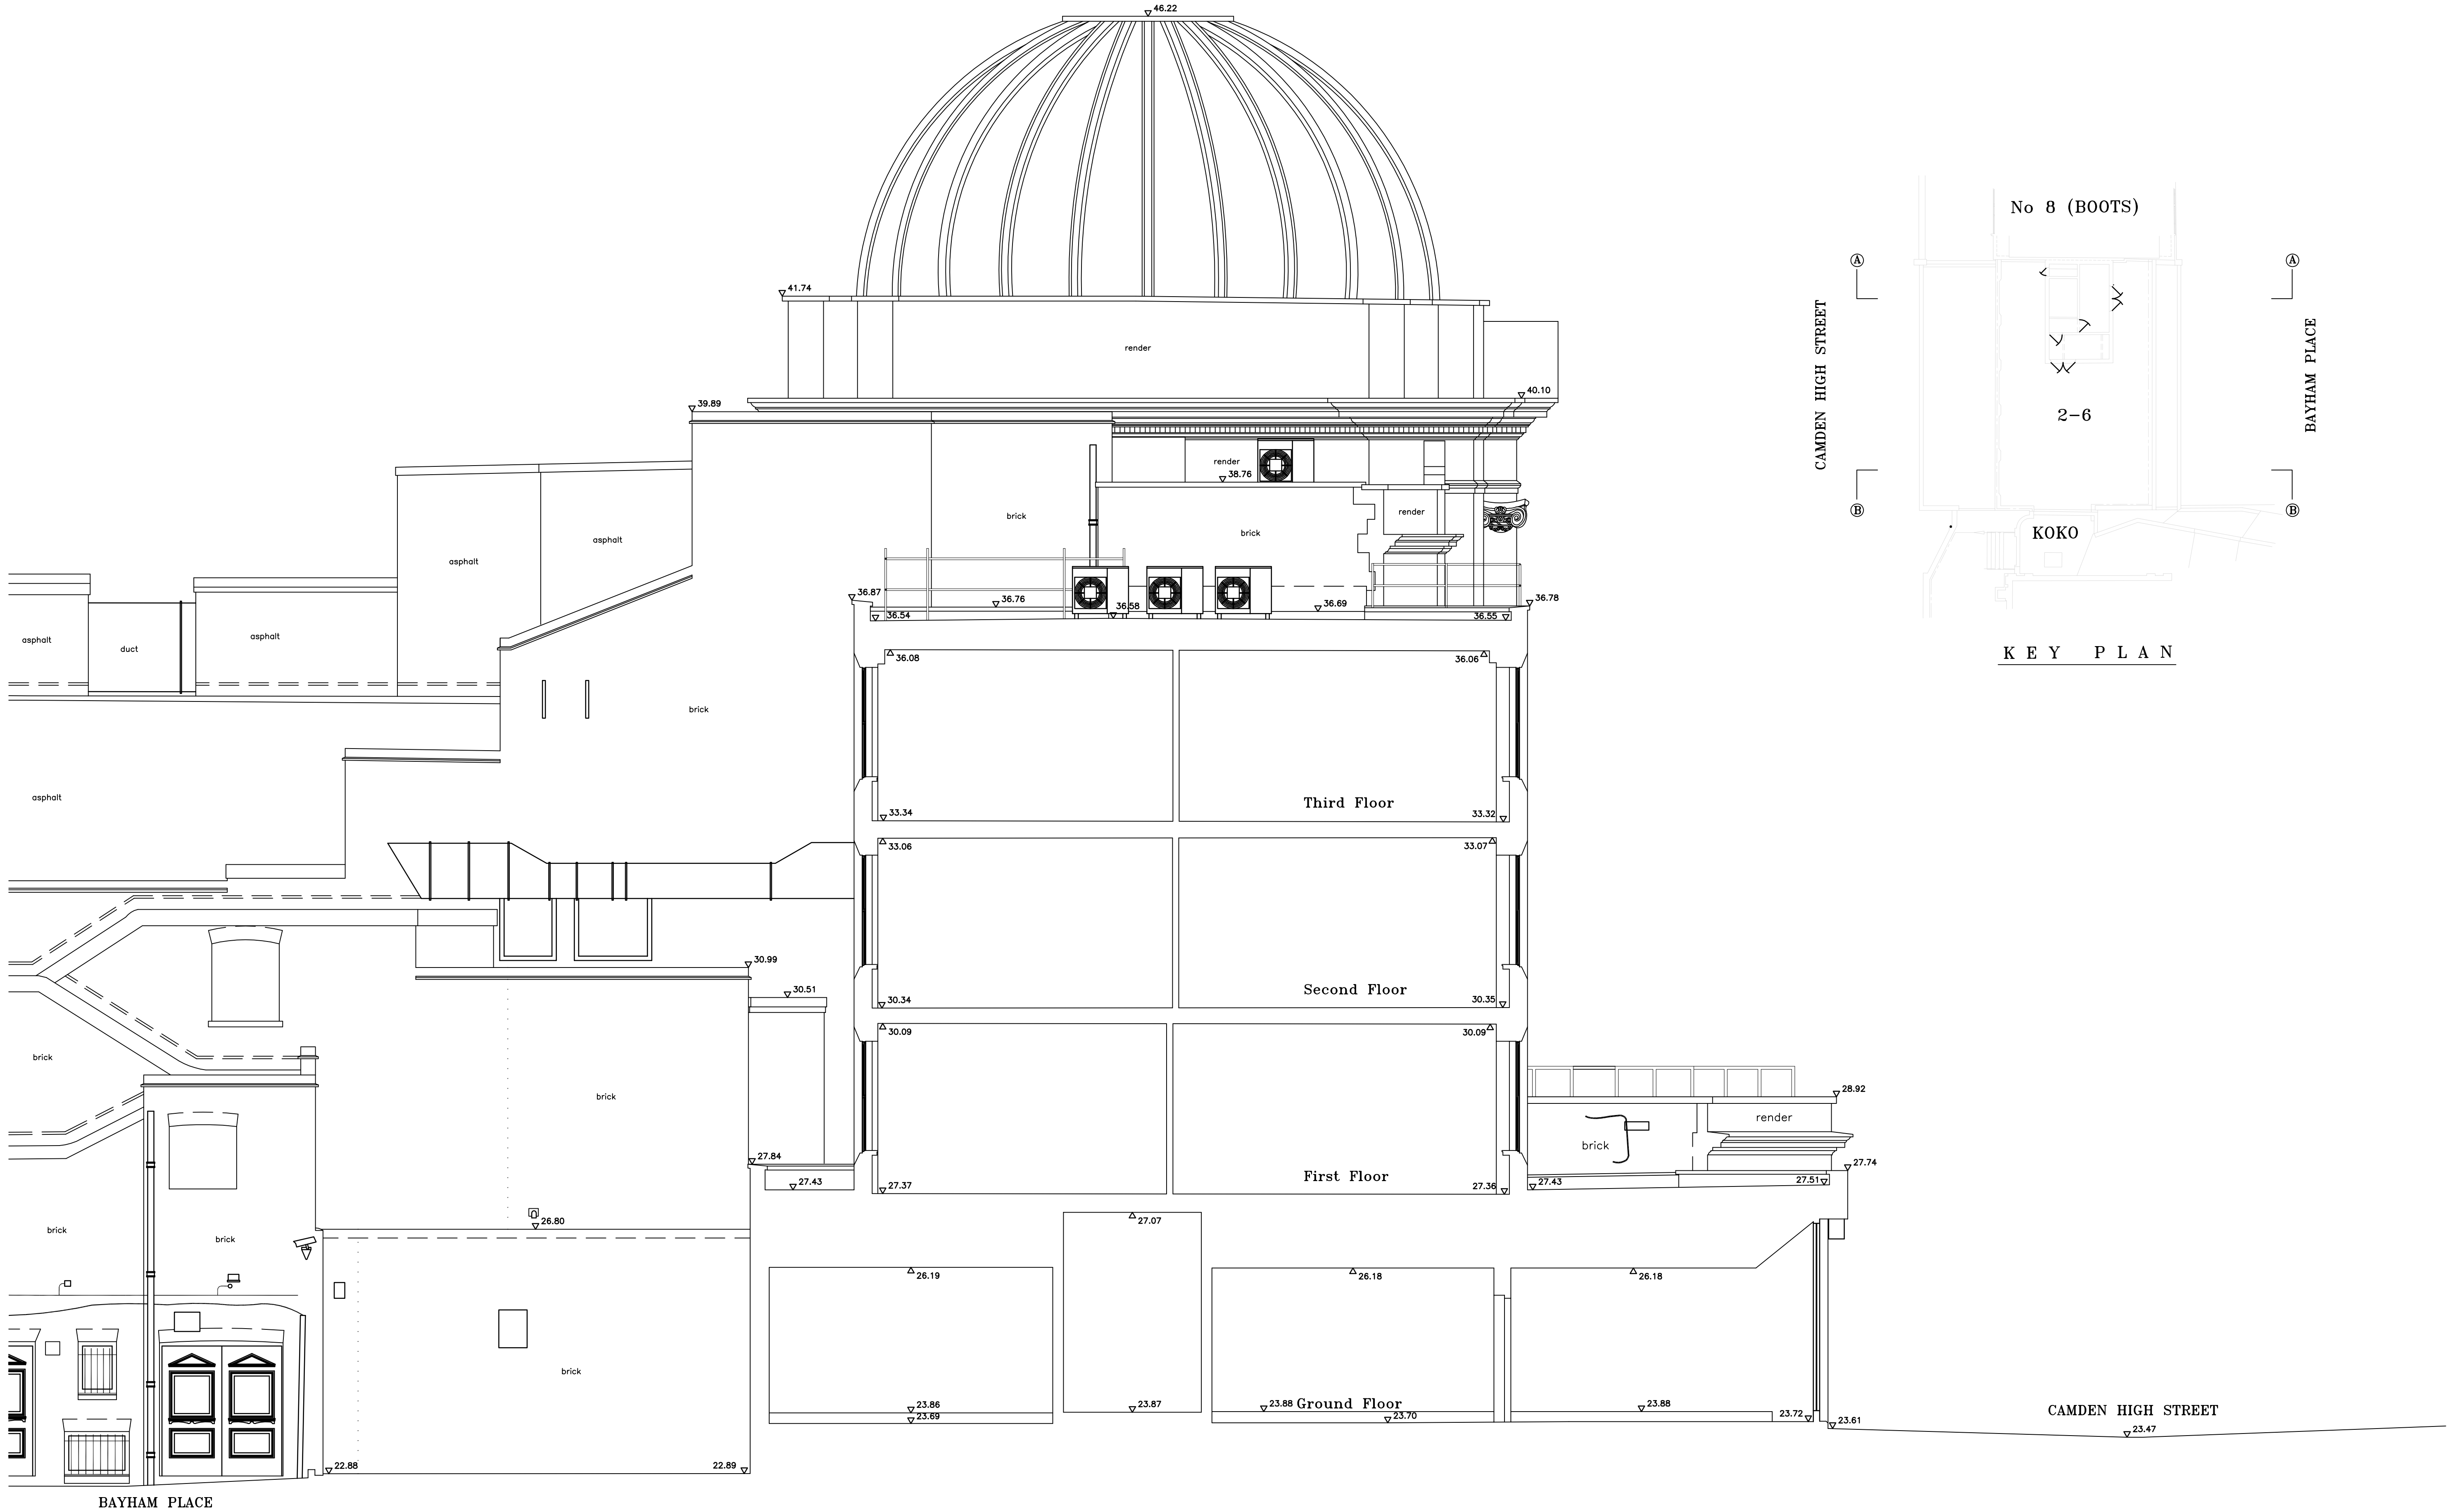


SECTION B - B
22.00m A.O.D.

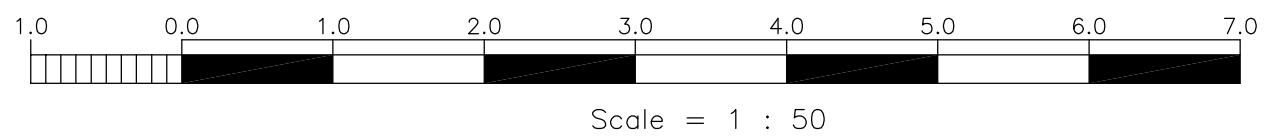

Scale = 1 : 50

revision	date	initials	description of amendments
?	??/??/??	??	?
?	??/??/??	??	?

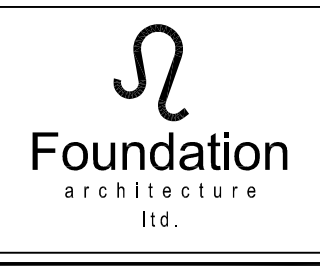

Foundation
architecture
Ltd.

Ornibus, 39-41 North Road, London, N7 9DP Email: info@foundation-architecture.com

project
2-6 CAMDEN HIGH STREET

site
SECTION B-B EXISTING

scale
1:50 @ A1

date
OCT 2017

drawn
[FAL]

checked
[]


no. of
540

reg no.
E201



rev.
All dimensions to be verified on site.

*Scale is 1:100 at A3

EXISTING

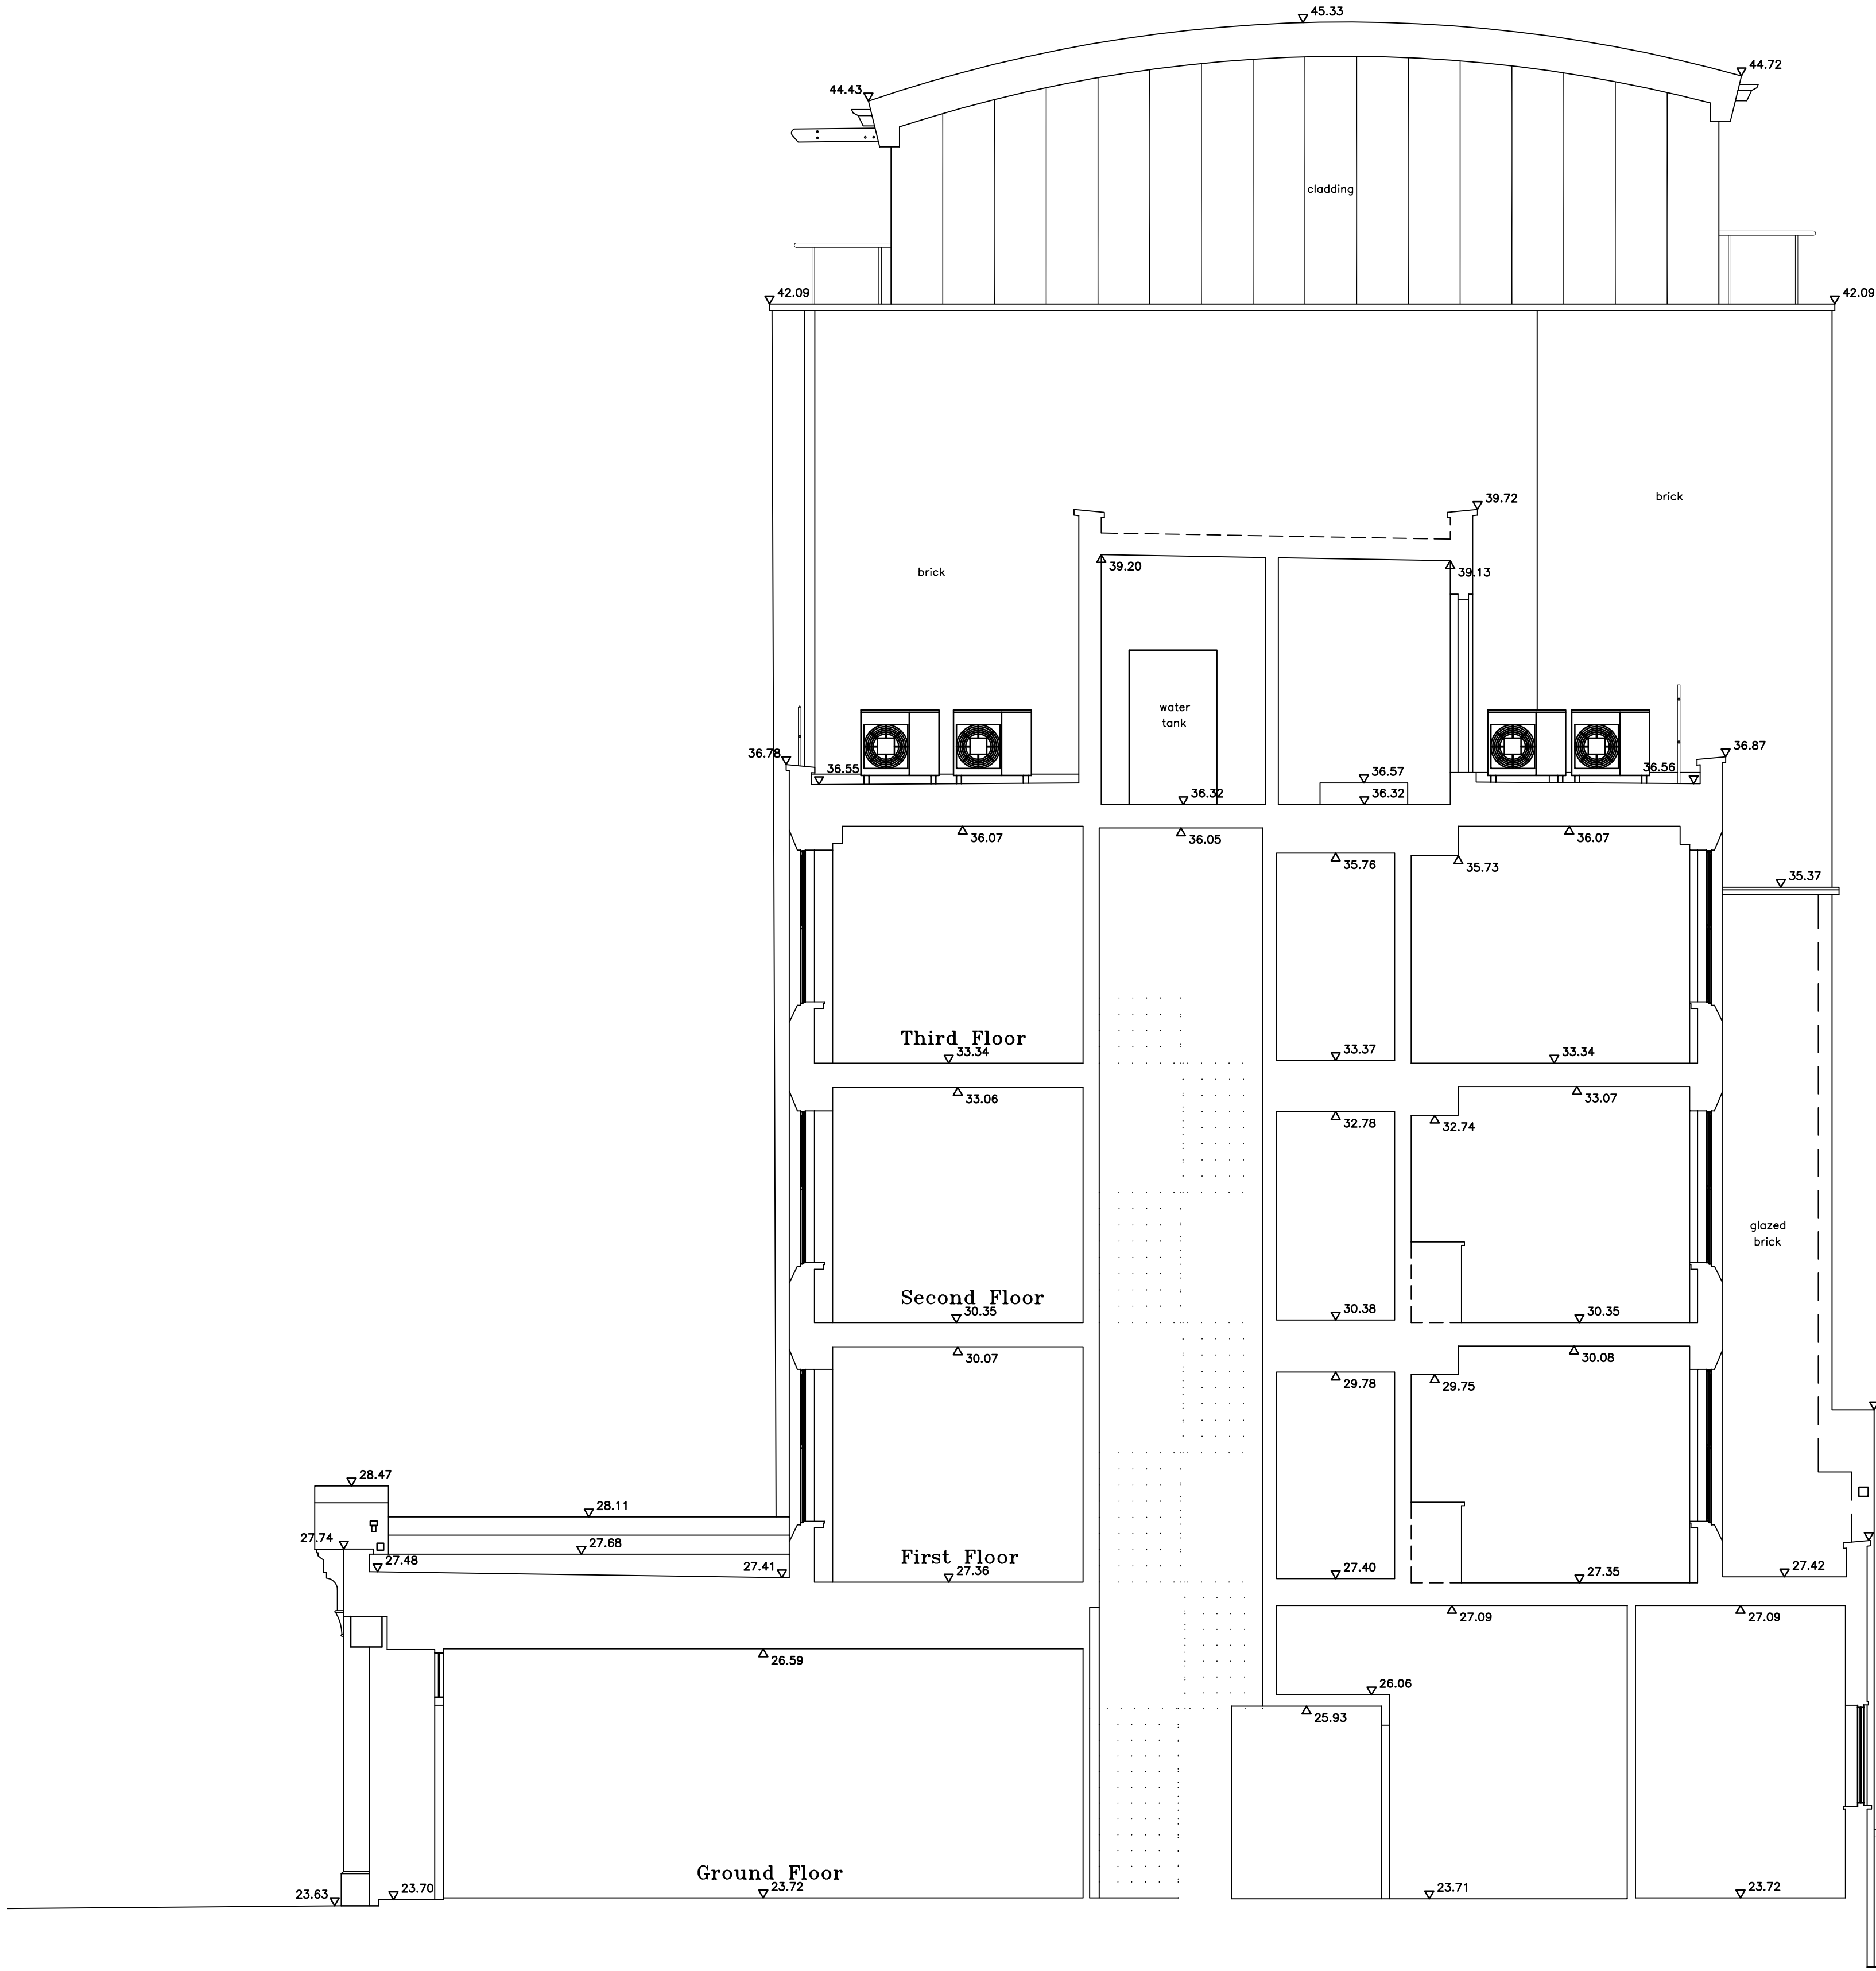

SECTION A - A
22.00m A.O.D.

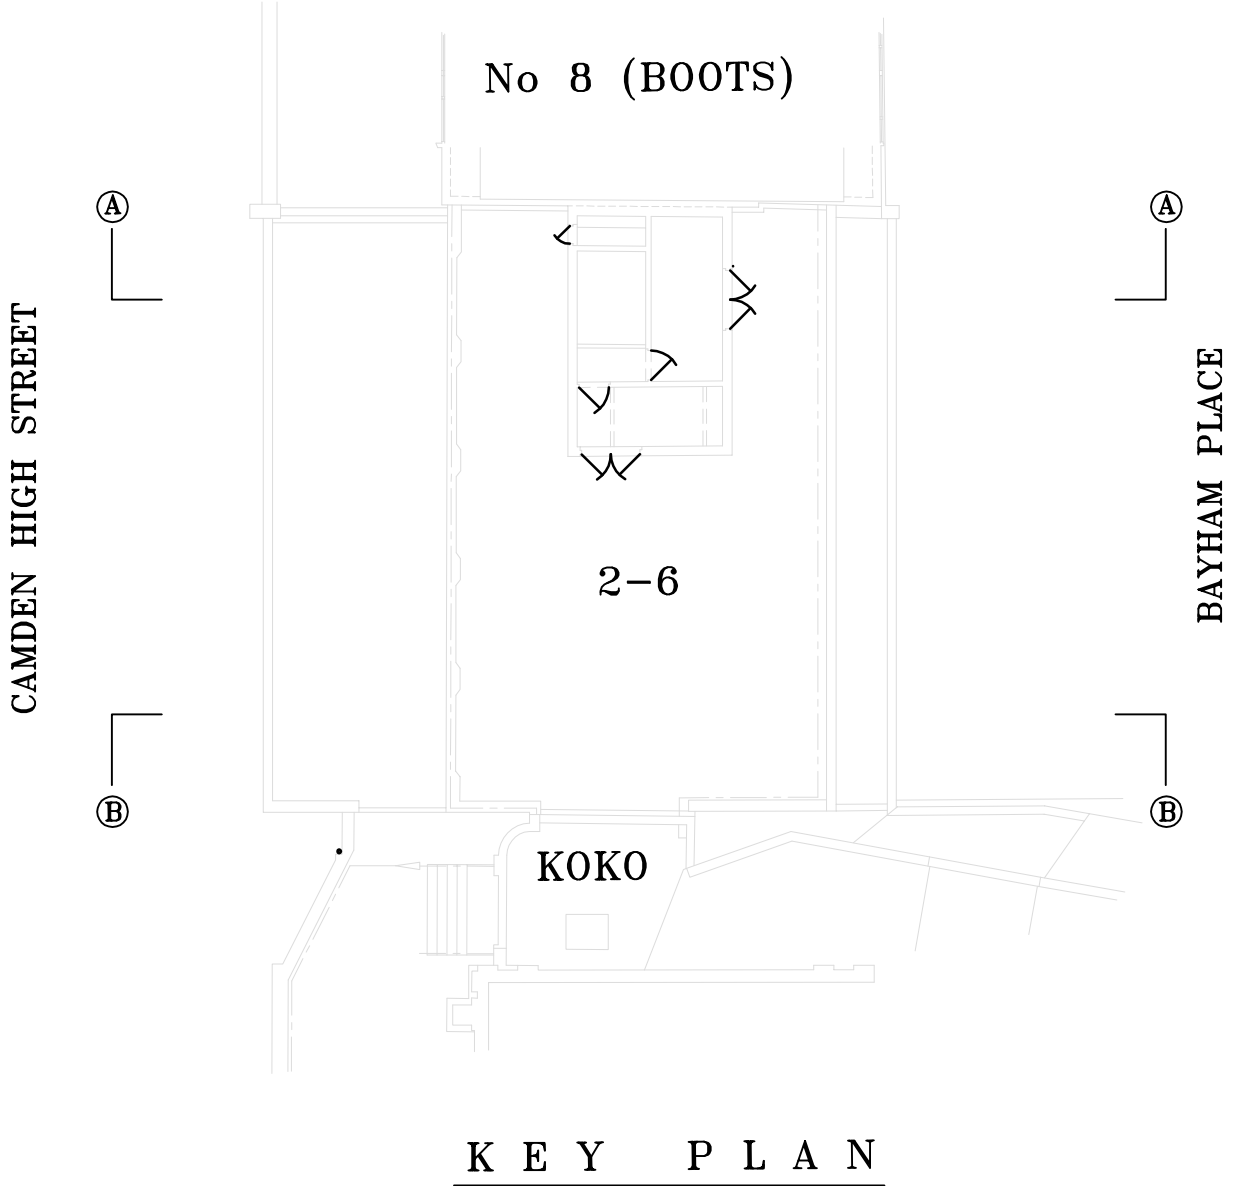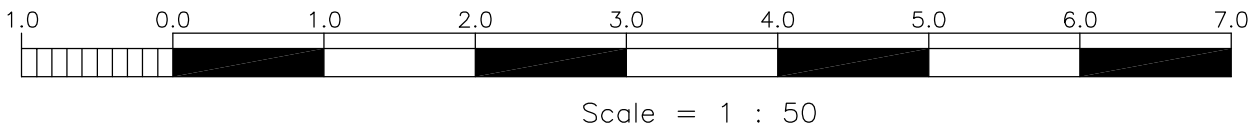

KEY PLAN

No 48 to 56

revision	date	initials	description of amendments
?	??/??/??	??	?
?	??/??/??	??	?

 Foundation architecture Ltd.	OrmiBus, 39-41 North Road, London, N7 9DP Email: info@foundation-architecture.com				
	project 2-6 CAMDEN HIGH STREET				
	title SECTION A-A EXISTING				
scale 1:50 @ A1	date OCT 2017	drawn [FAL]	checked	no. 540	reg no. E200
All dimensions to be verified on site.					

*Scale is 1:100 at A3



EXISTING

OVERLAY
CROSS


OVERLAY
CROSS

A

B


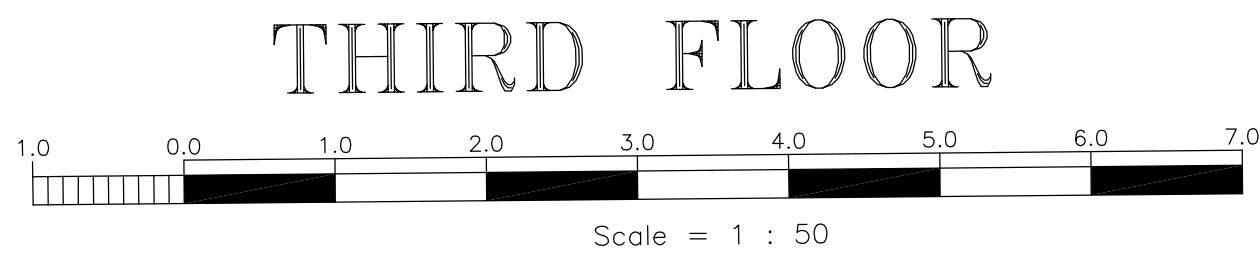
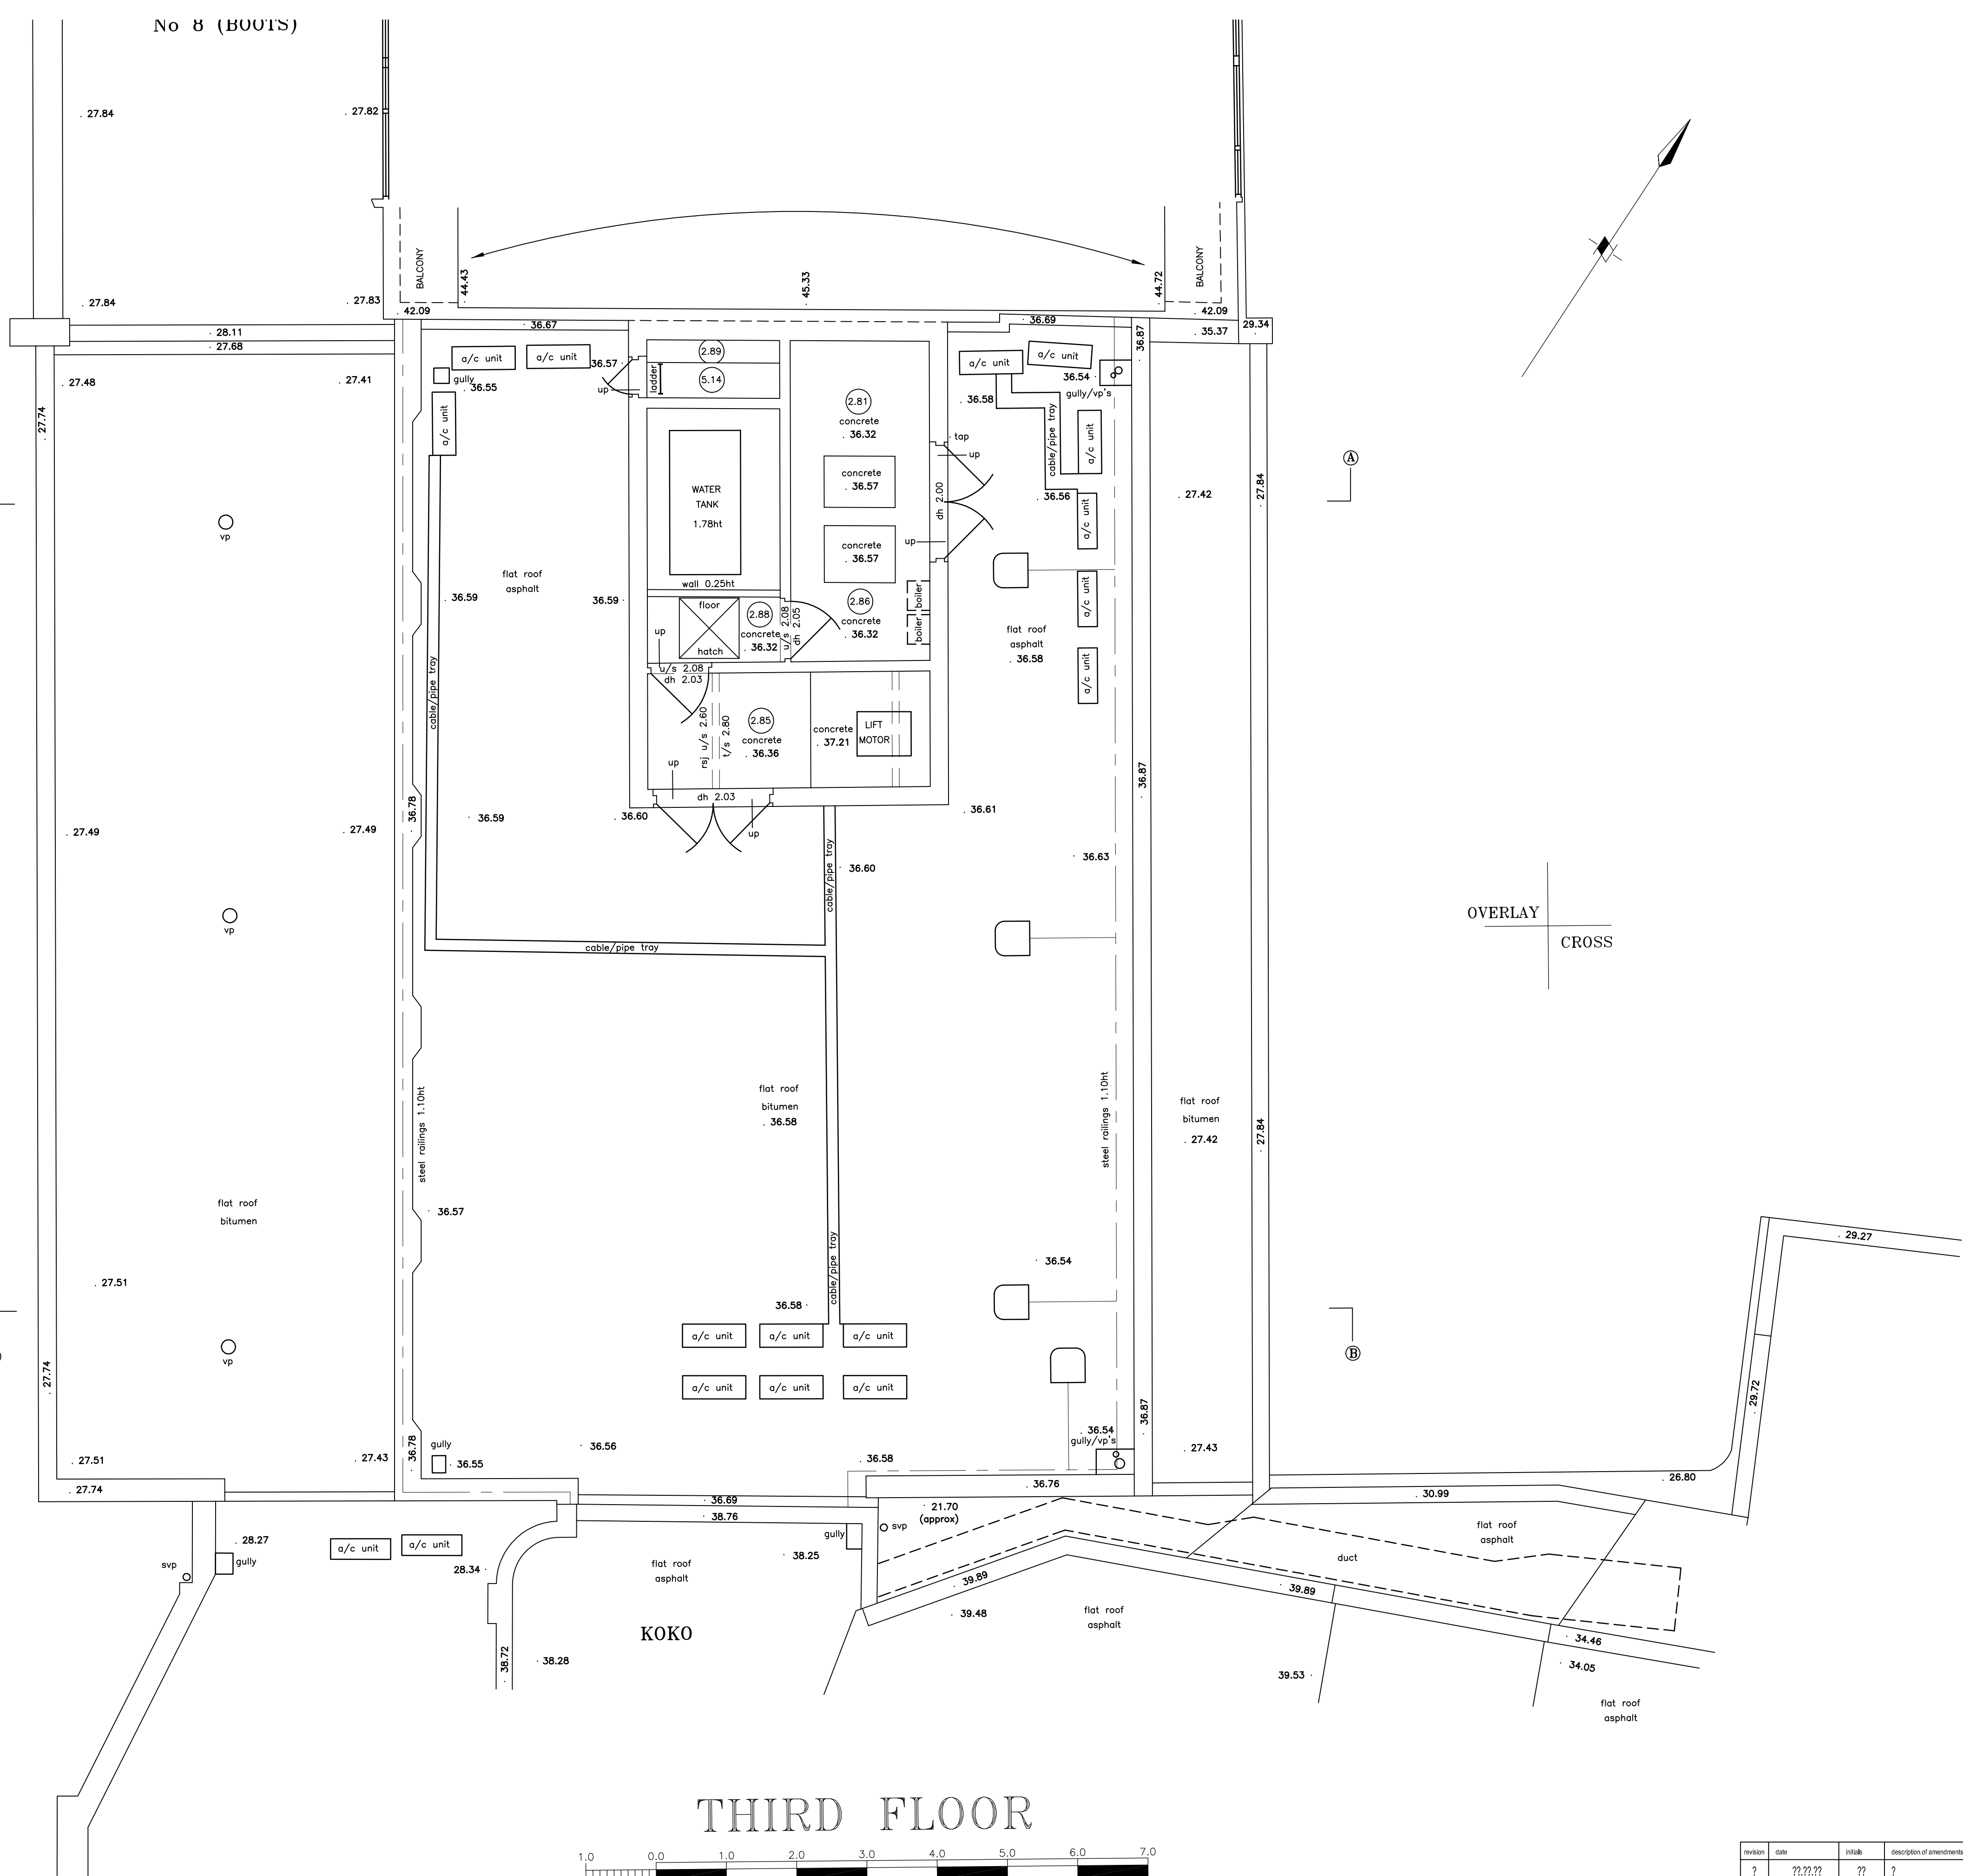


revision	date	initials	description of amendments
?	??/??/??	??	?
?	??/??/??	??	?

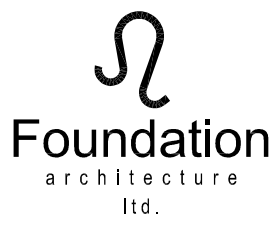 Foundation architecture Ltd.	project 2-6 CAMDEN HIGH STREET		
	site FOURTH FLOOR EXISTING		
scale 1:50 @ A1	date OCT 2017	drawn [FAL]	checked 540
drawing no. E104			rev. All dimensions to be verified on site.



*Scale is 1:100 at A3

No 8 (BOOTS)

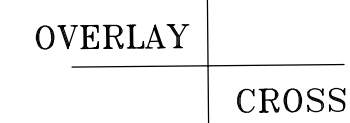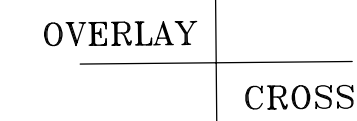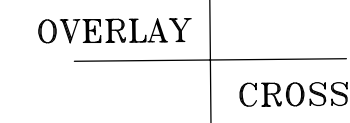

KOKO

THIRD FLOOR

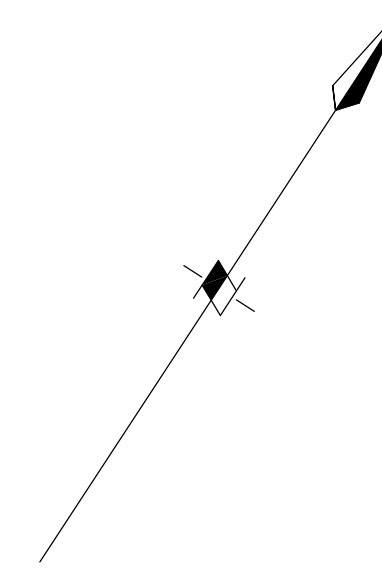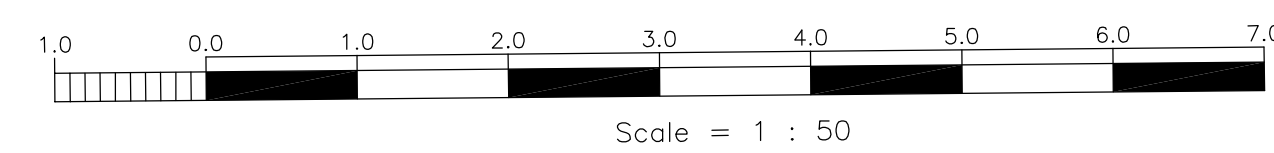

EXISTING

revision	date	initials	description of amendments
?	??,??,??	??	?
?	??,??,??	??	?

	Omnibus, 39-41 North Road, London, N7 9DF Email: info@foundation-architecture.com project 2-6 CAMDEN HIGH STREET title THIRD FLOOR EXISTING						
	scale	date	drawn	checked	job no.	drawn by	rev.
1:50	01 OCT 2017	☒ FAL	☐	540	E103		
							All dimensions to be verified on site

*Scale is 1:100 at A3

EXISTING

OVERLAY
CROSS

OVERLAY
CROSS

OVERLAY
CROSS

No 8 (BOOTS)

. 27.84

. 27.82

. 27.84

. 27.83

. 28.11

. 27.68

. 27.48

. 27.41

. 27.74

vp

sh 1.75

fs 0.69

u/s 2.44

. 30.35

(2.71)

carpet

. 27.49

. 27.49

vp

sh 1.75

fs 0.69

u/s 2.44

. 30.34

(2.72)

carpet

flat roof

bitumen

. 27.51

. 27.49

vp

sh 1.75

fs 0.70

u/s 2.44

. 30.34

(2.72)

carpet

. 27.43

. 27.43

u/s 2.23

u/s 2.22

. 27.43

svp

. 28.27

gully

a/c unit

a/c unit

. 28.34

KOKO

SECOND FLOOR



Scale = 1 : 50

area inaccessible
LIGHTWELL

assumed position

assumed position

revision	date	initials	description of amendments
?	??/??/??	??	?
?	??/??/??	??	?

	project	2-6 CAMDEN HIGH STREET		
	site	SECOND FLOOR EXISTING		
	scale	1:50 @ A1	date	OCT 2017
	drawn	checked	by	no
	FAL		540	
	E102			
All dimensions to be verified on site.				


*Scale is 1:100 at A3

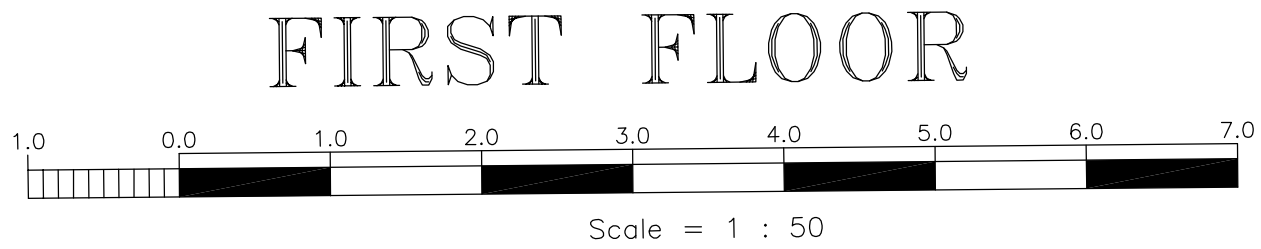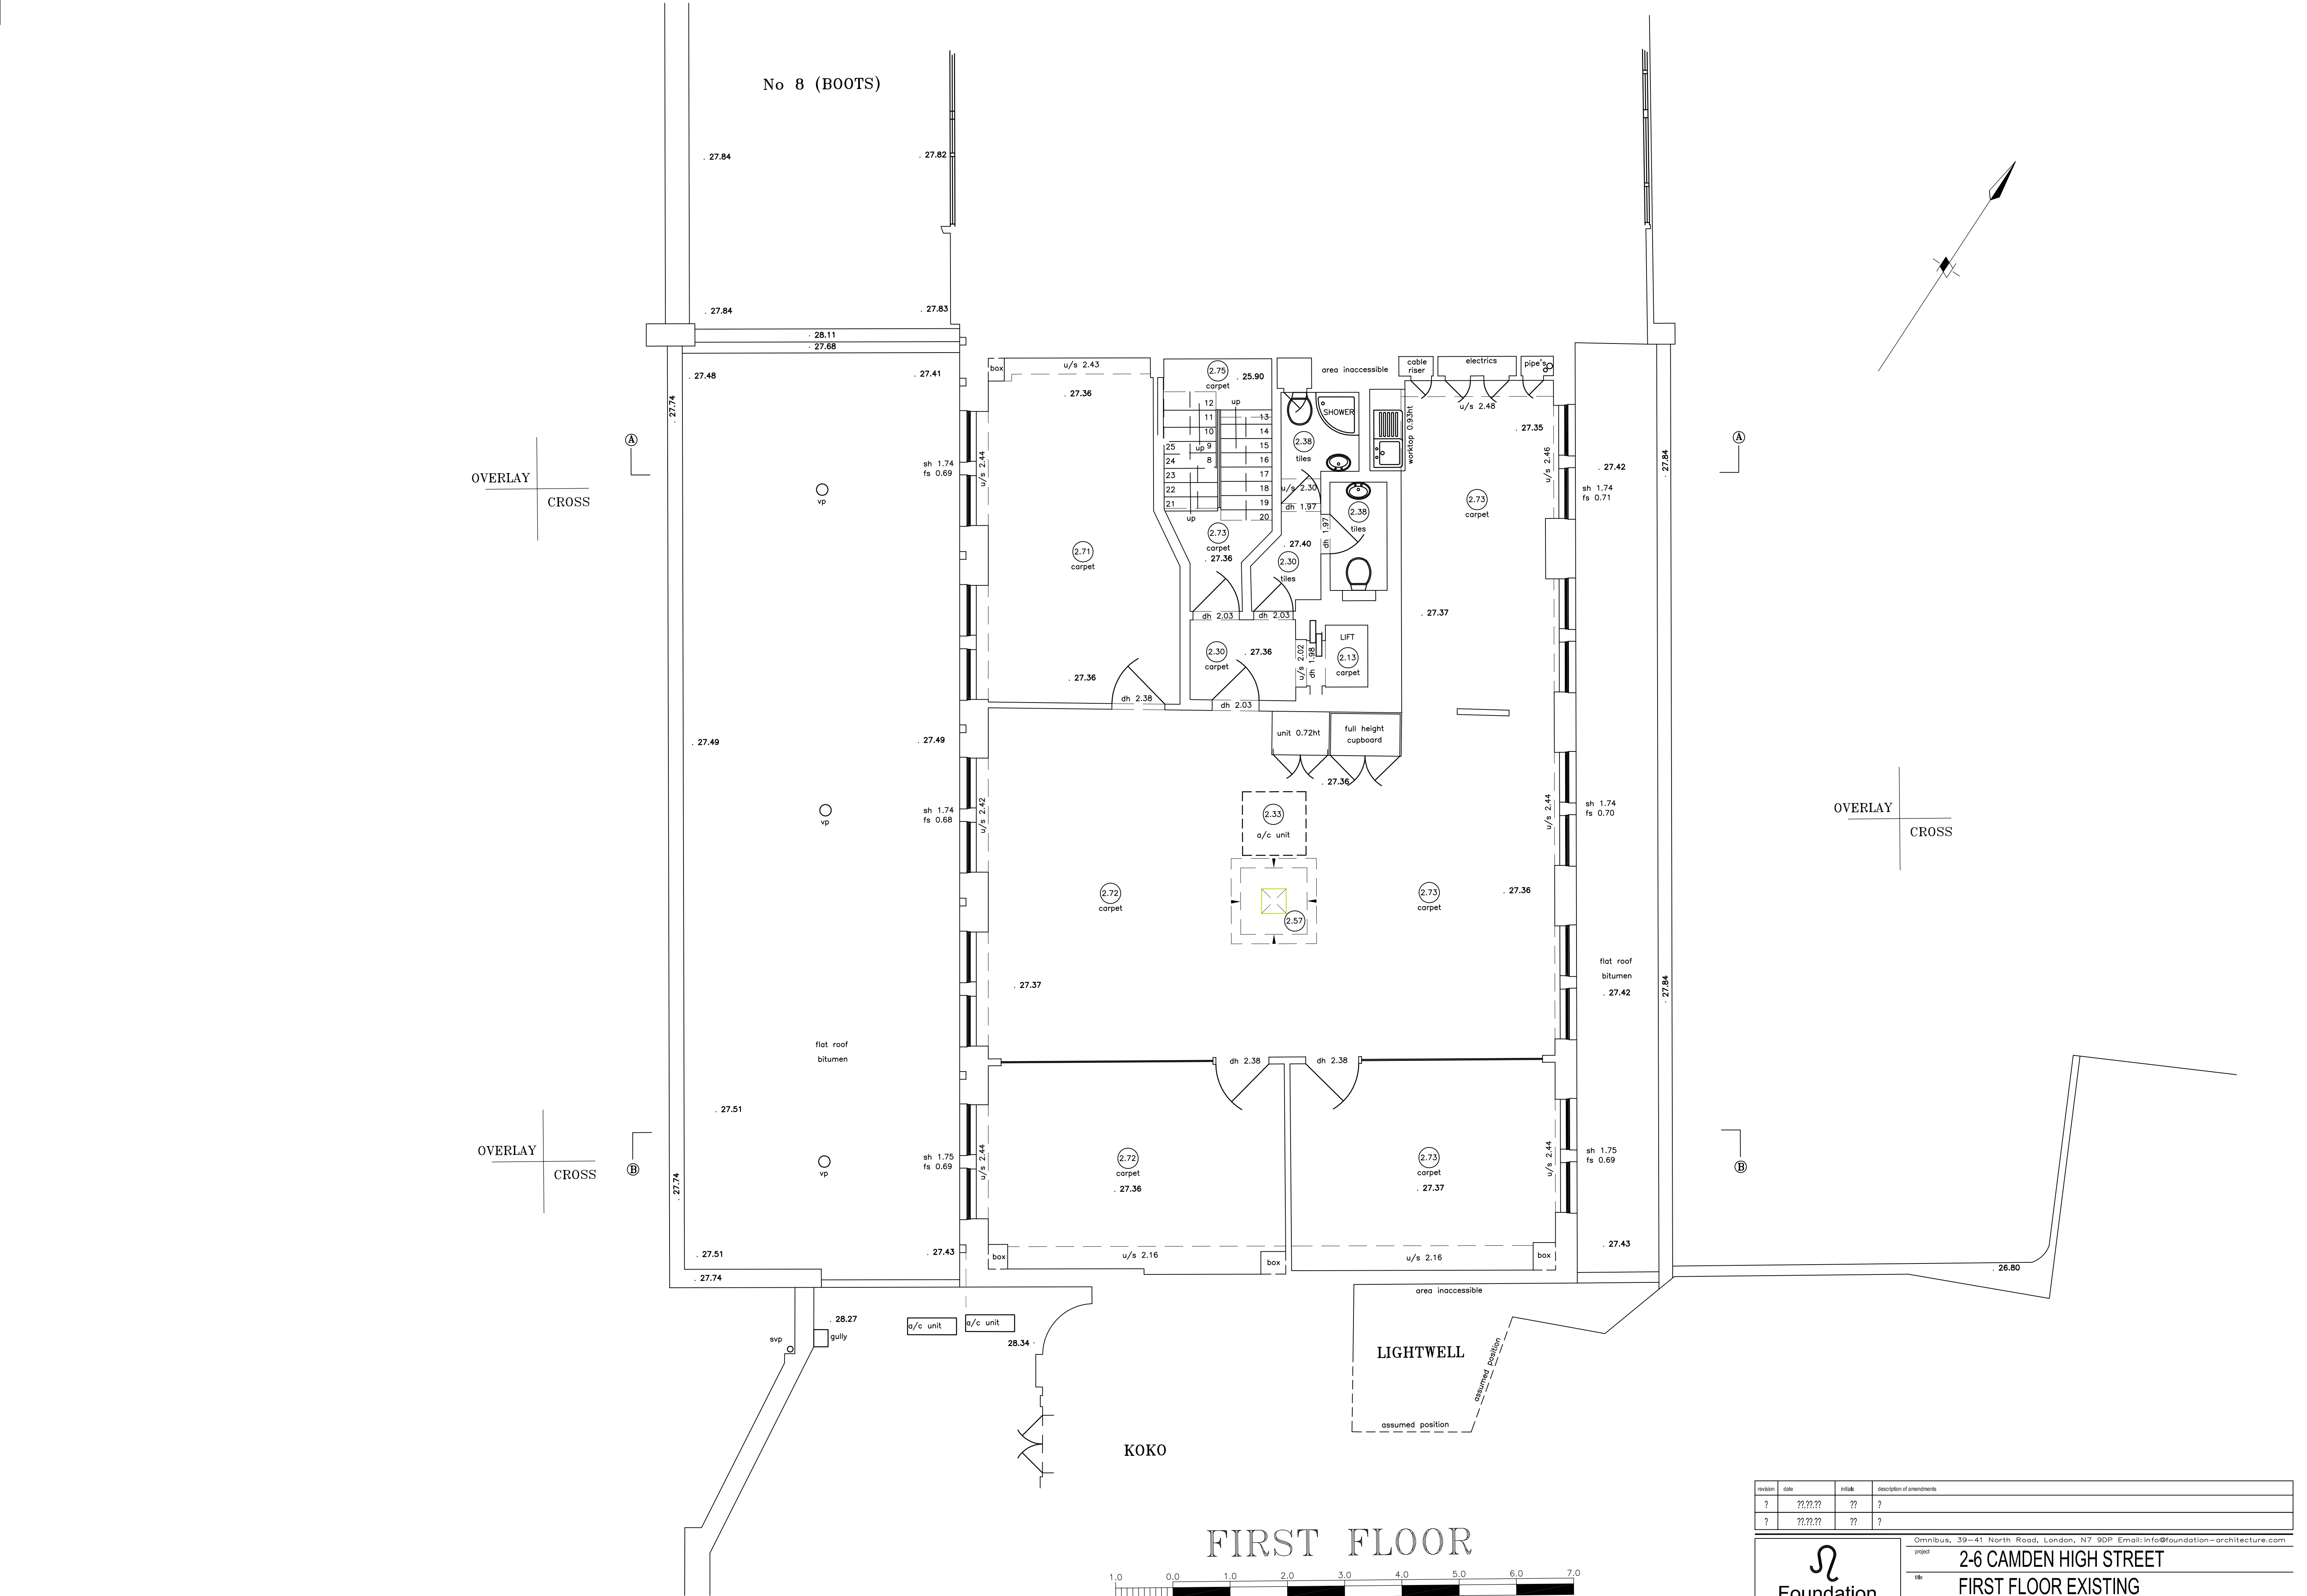


revision	date	initials	description of amendments	
?	??/??/??	??	?	
?	??/??/??	??	?	

Ω Foundation architecture ltd.	Ornibus, 39-41 North Road, London, N7 9DP Email: info@foundation-architecture.com			
	project	2-6 CAMDEN HIGH STREET		
	site	FIRST FLOOR EXISTING		
	scale	1:50 @ A1	date	OCT 2017
	drawn	FAL	checked	
	sheet no.	540	fig no.	E101
	All dimensions to be verified on site.			

*Scale is 1:100 at A3

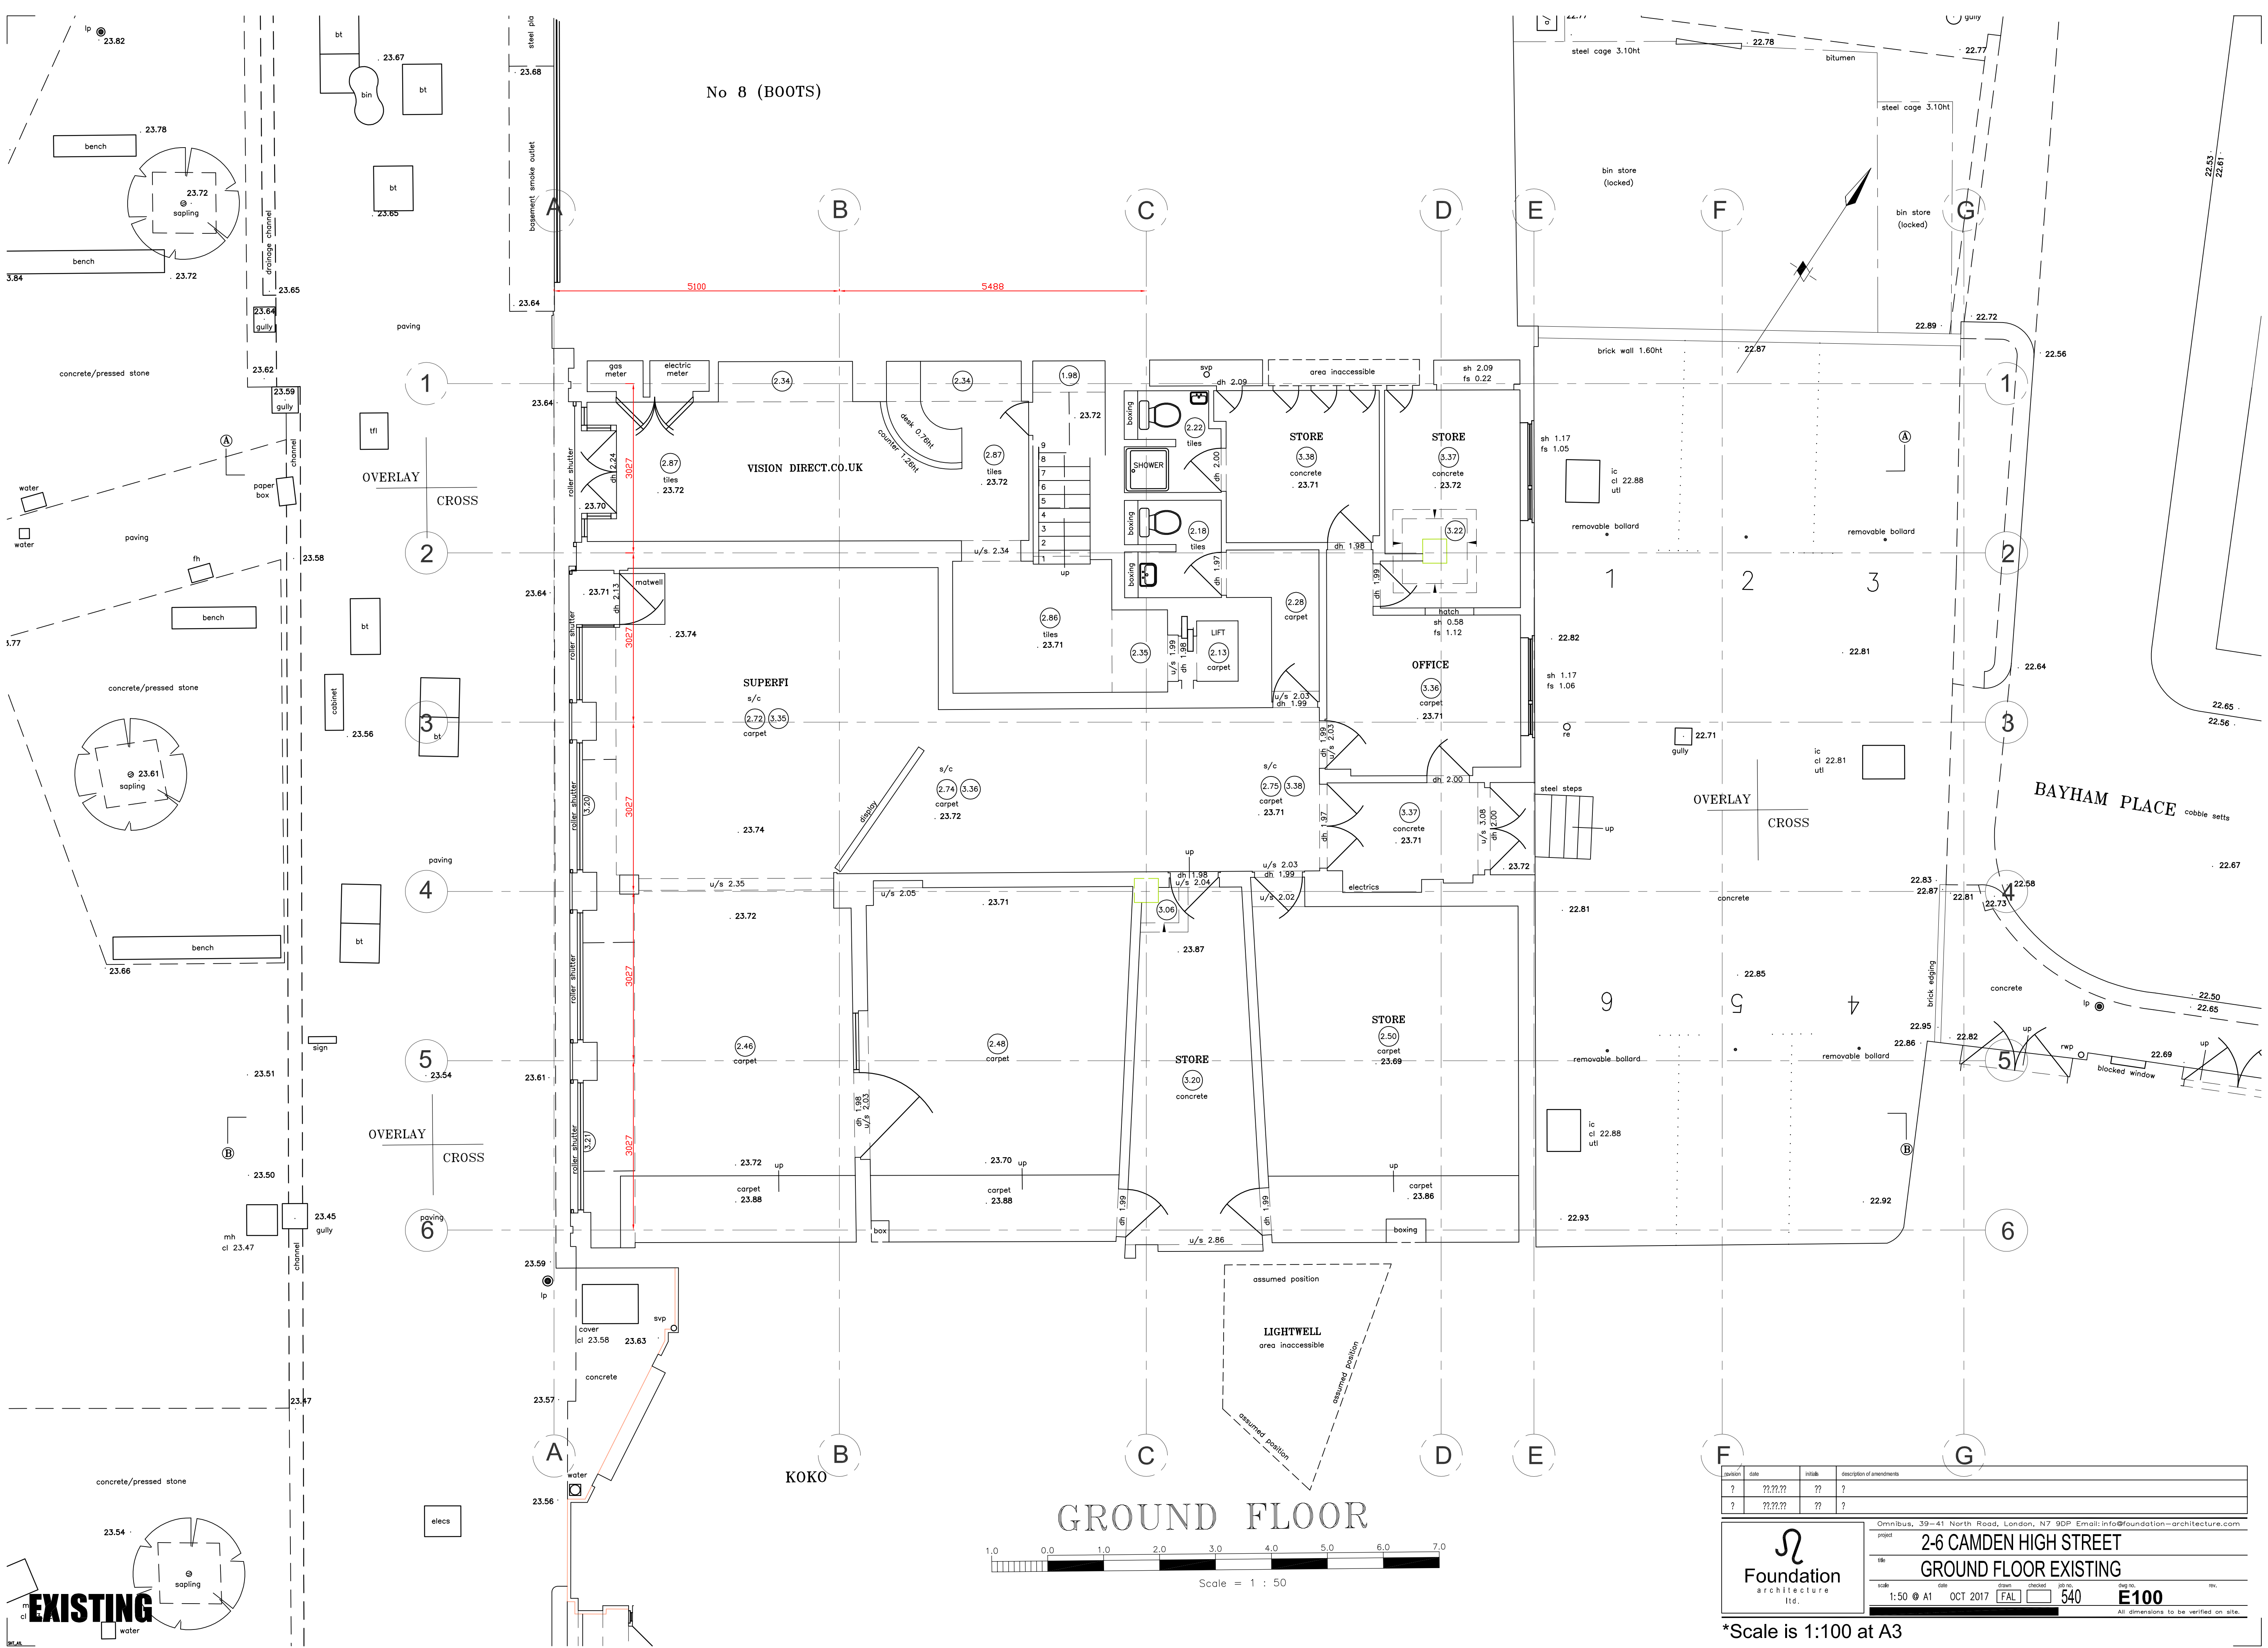

revision	date	initials	description of amendments
?	??/??/??	??	?
?	??/??/??	??	?

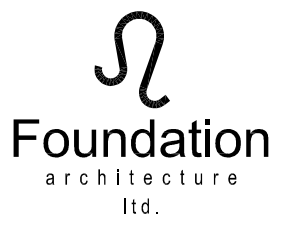

Foundation
architecture
ltd.

project
2-6 CAMDEN HIGH STREET

site
GROUND FLOOR EXISTING

scale
1:50 @ A1

date
OCT 2017

drawn
[initials]

checked
[initials]

rev no
540


drawn by
E100

Ornibus, 39-41 North Road, London, N7 9DP Email: info@foundation-architecture.com


All dimensions to be verified on site.

*Scale is 1:100 at A3

EXISTING

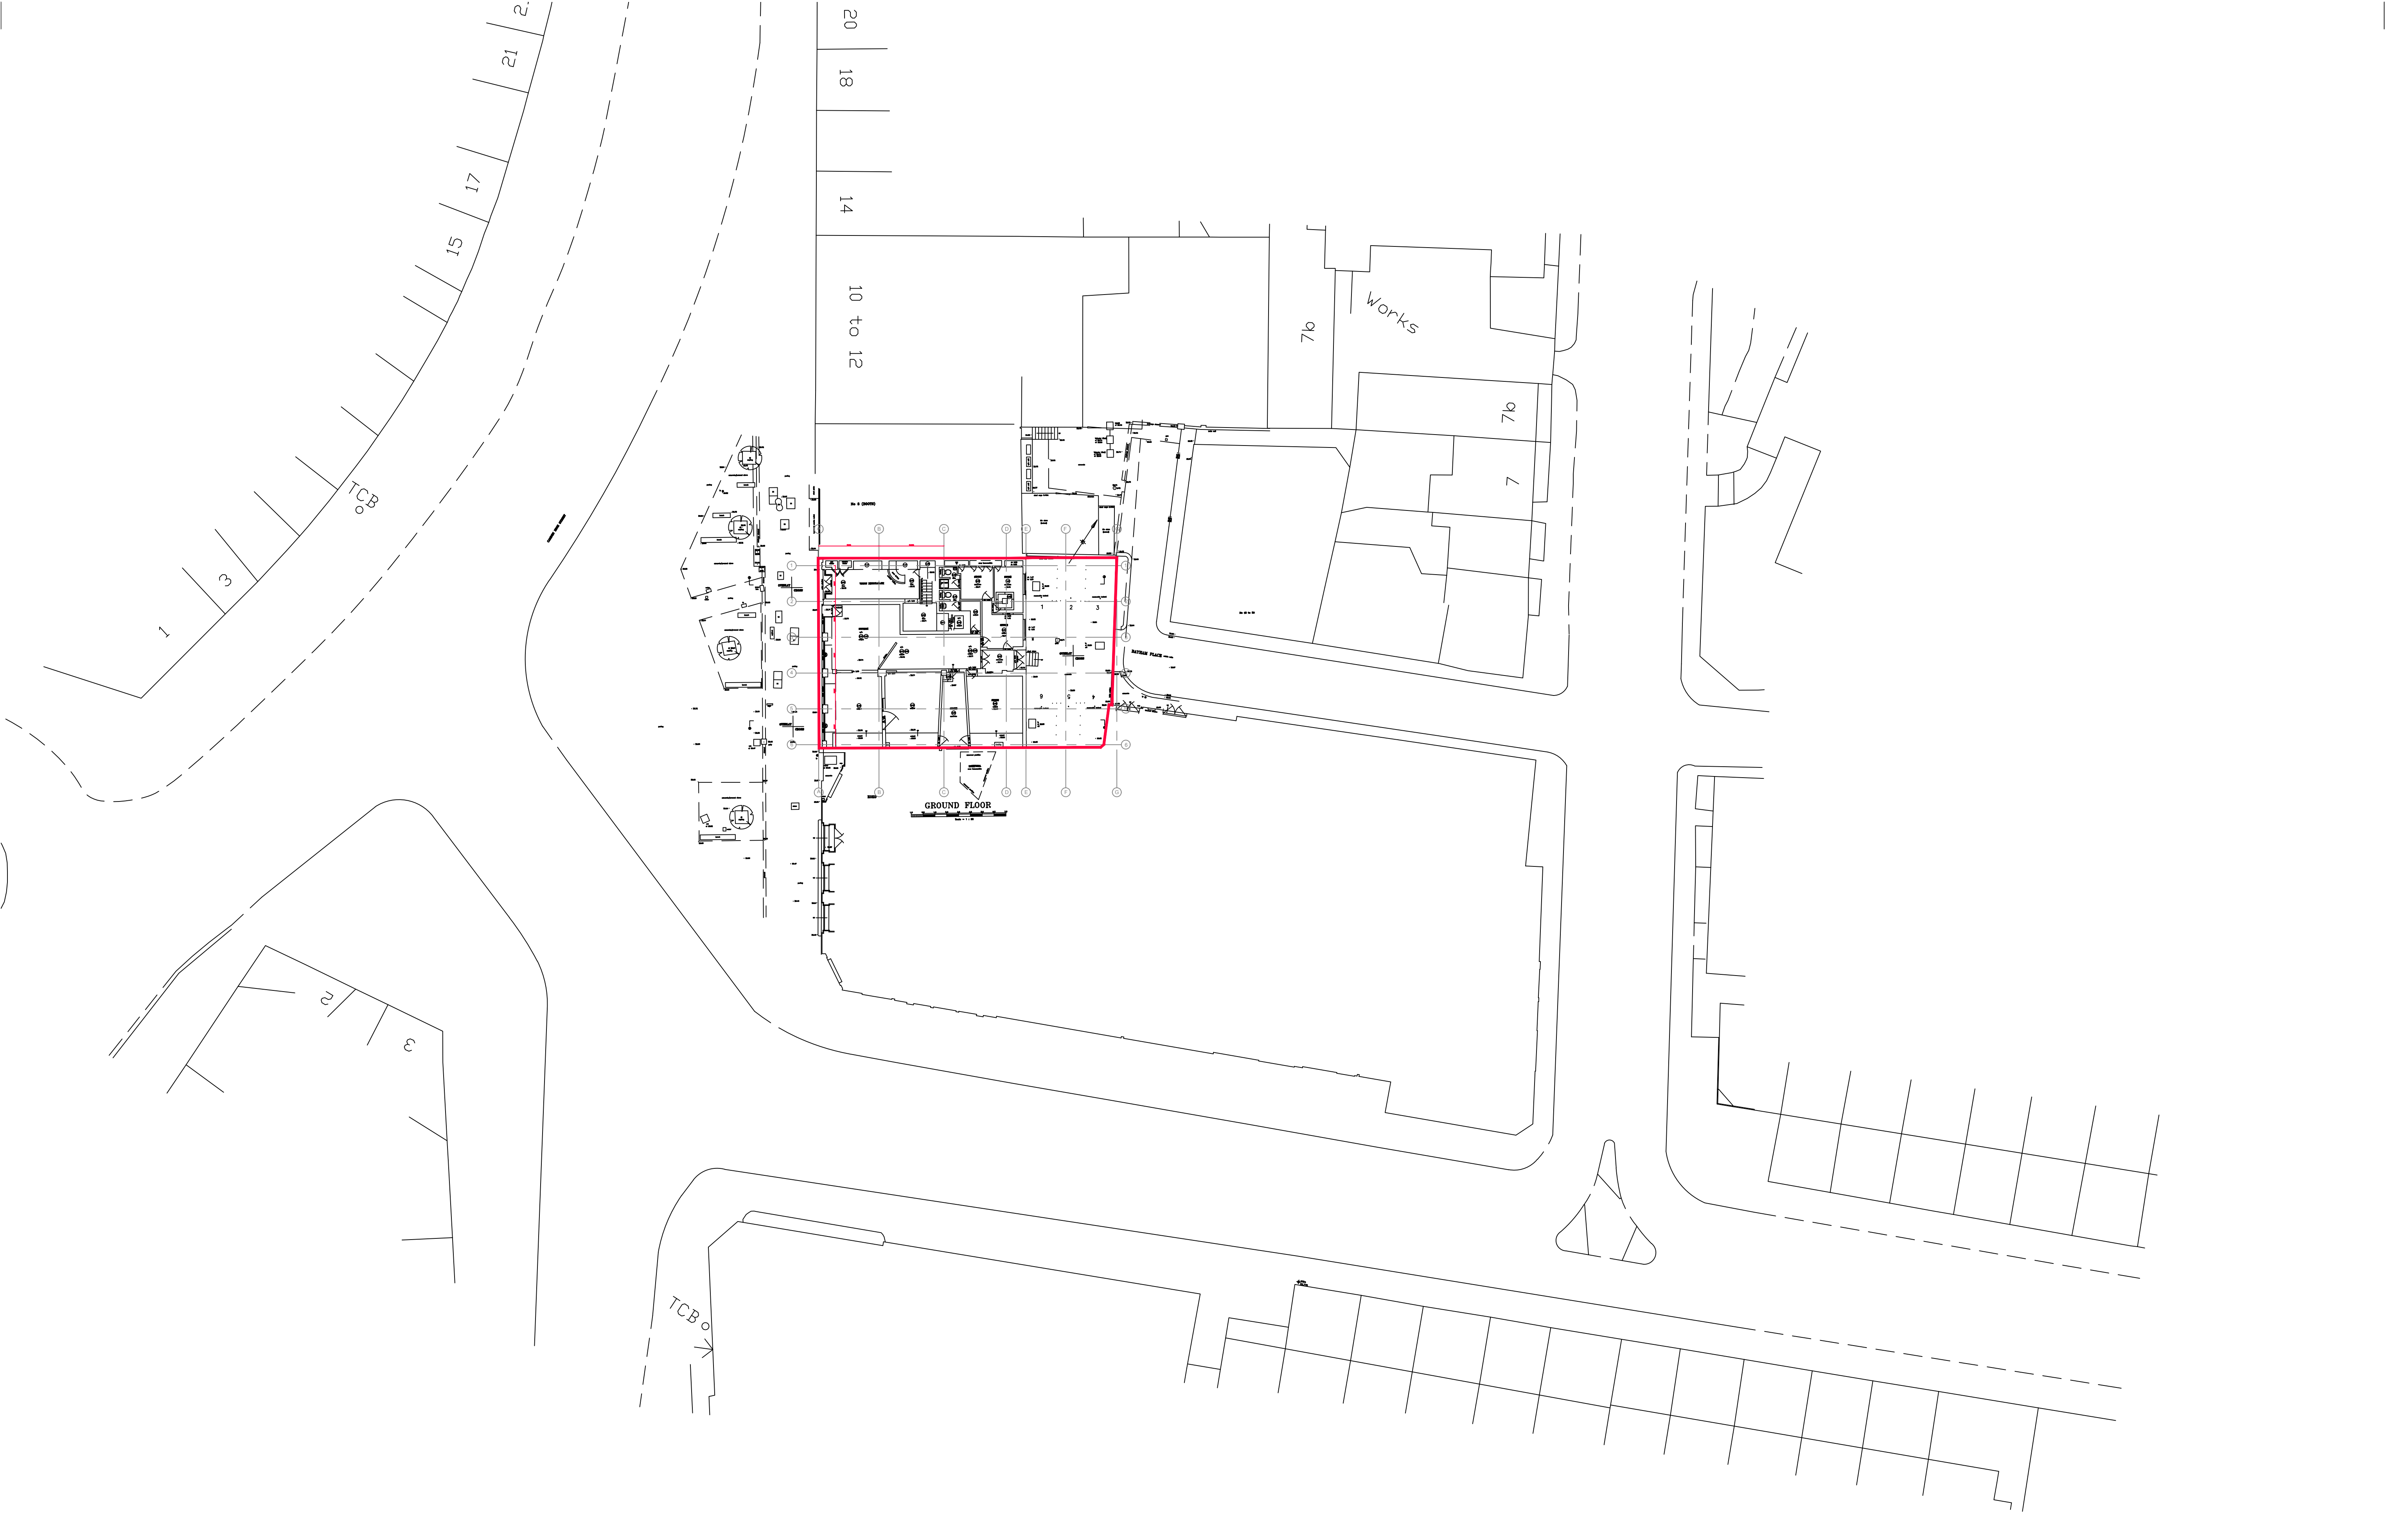

revision	date	initials	description of amendments
?	??/??/??	??	?
?	??/??/??	??	?

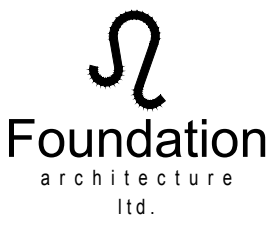

project

2-6 CAMDEN HIGH STREET

site

SITE PLAN EXISTING

scale

1:250 @ A1

date

OCT 2017

drawn

FAL

checked

no. of

540

day no.

E001

rev.

Omnibus, 39-41 North Road, London, N7 9DP Email: info@foundation-architecture.com

All dimensions to be verified on site.

*Scale is 1:500 at A3