
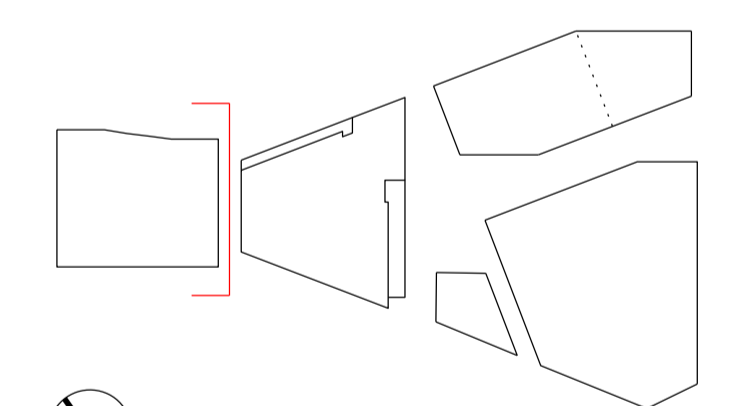


Revisions	By	Chk
\ 210305 Issued For Planning	MB	GP
A 210305 Issued For Planning (no annotation)	MB	GP
B 210310 Issued For Planning	MB	GP
C 210310 Issued For Planning (no annotation)	MB	GP
D 220211 Issued For Planning	DD	GP
E 220218 Issued For Planning (no annotation)	DD	GP
F 220622 Issued For Planning (no annotation)	BRSNS	BRSNS
G 220708 Issued For Planning (no annotation)	BRSNS	BRSNS
H 221013 Issued For Planning (no annotations)	ABMGP	

Notes

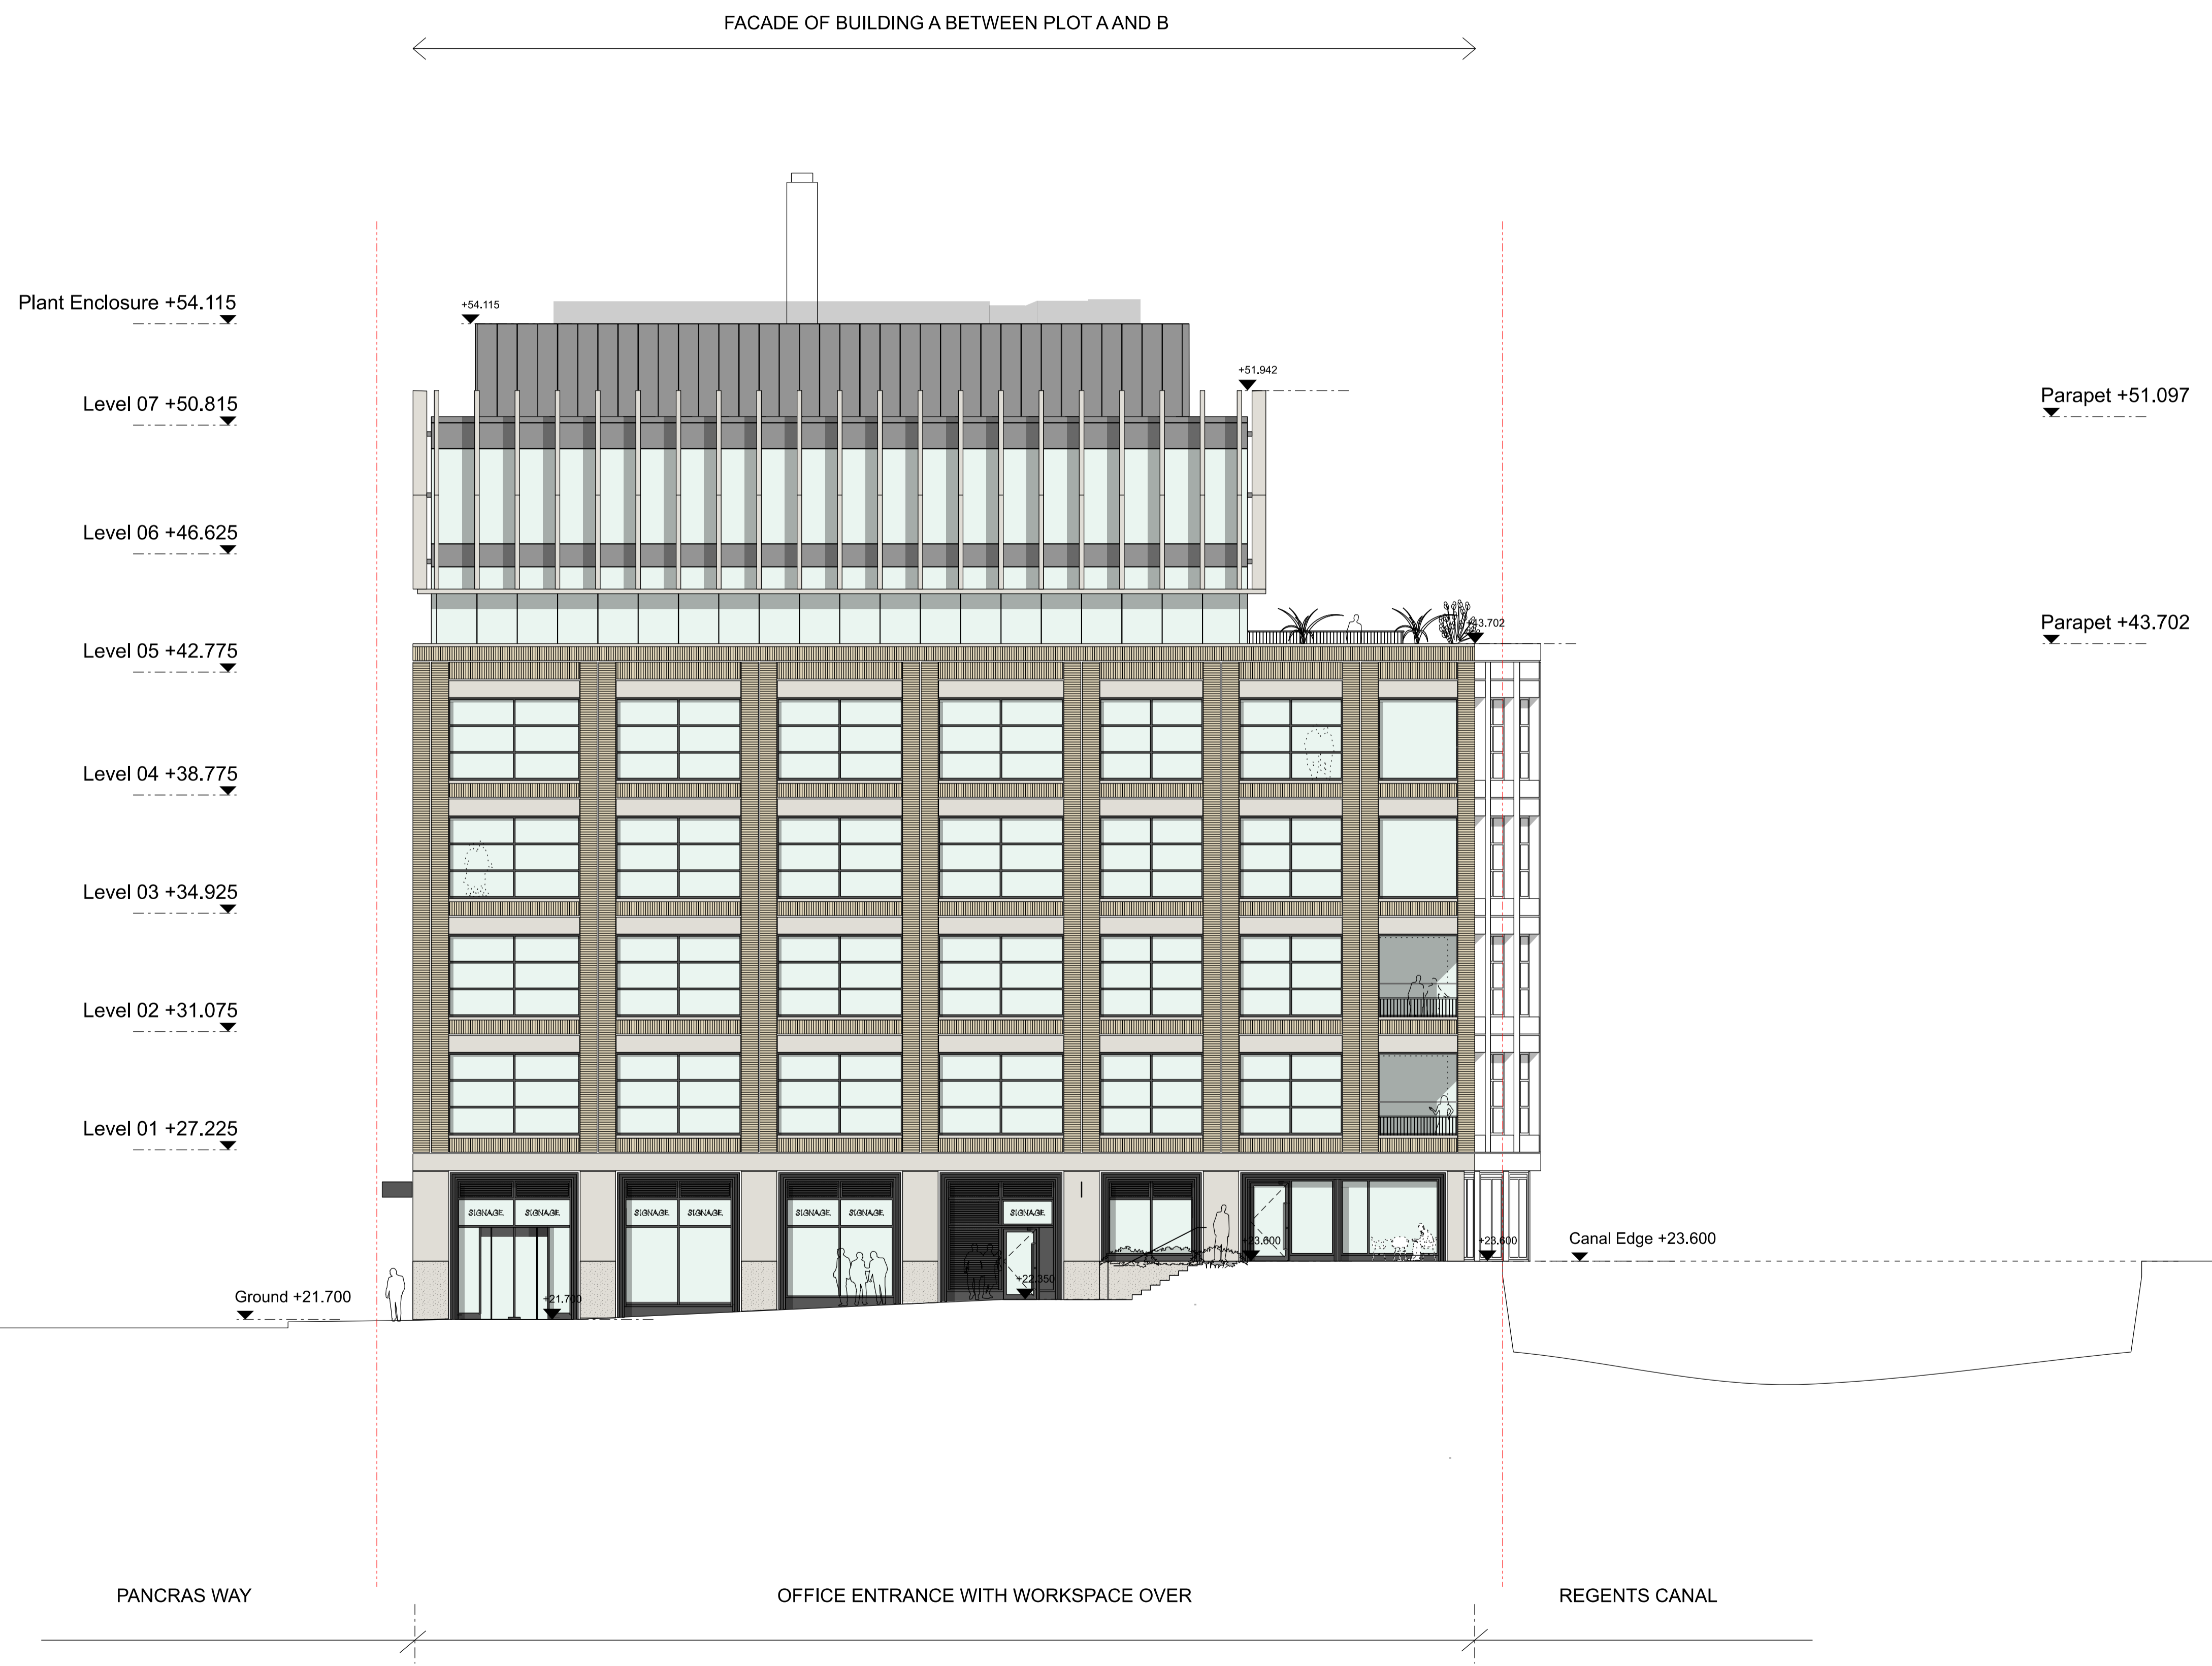

BENNETTS ASSOCIATES
 1 Rawstorne Place, London EC1V 7NL
 T +44(0)207 5203300 • www.bennettsassociates.com
 E mail@bennettsassociates.com
For Bennetts Associates' electronic information issue disclaimer - www.bennettsassociates.com/informationaldisclaimer

Project 1603
The Ugly Brown Building
 Reef Estates
 Drawing Title
Building A
 Proposed South Elevation

Drawing Number	Revision/Suitability
2004_P_313	H
Scale @ A3 1 : 250	Scale @A1 1 : 125
Revision Date 221013	YY MM DD