
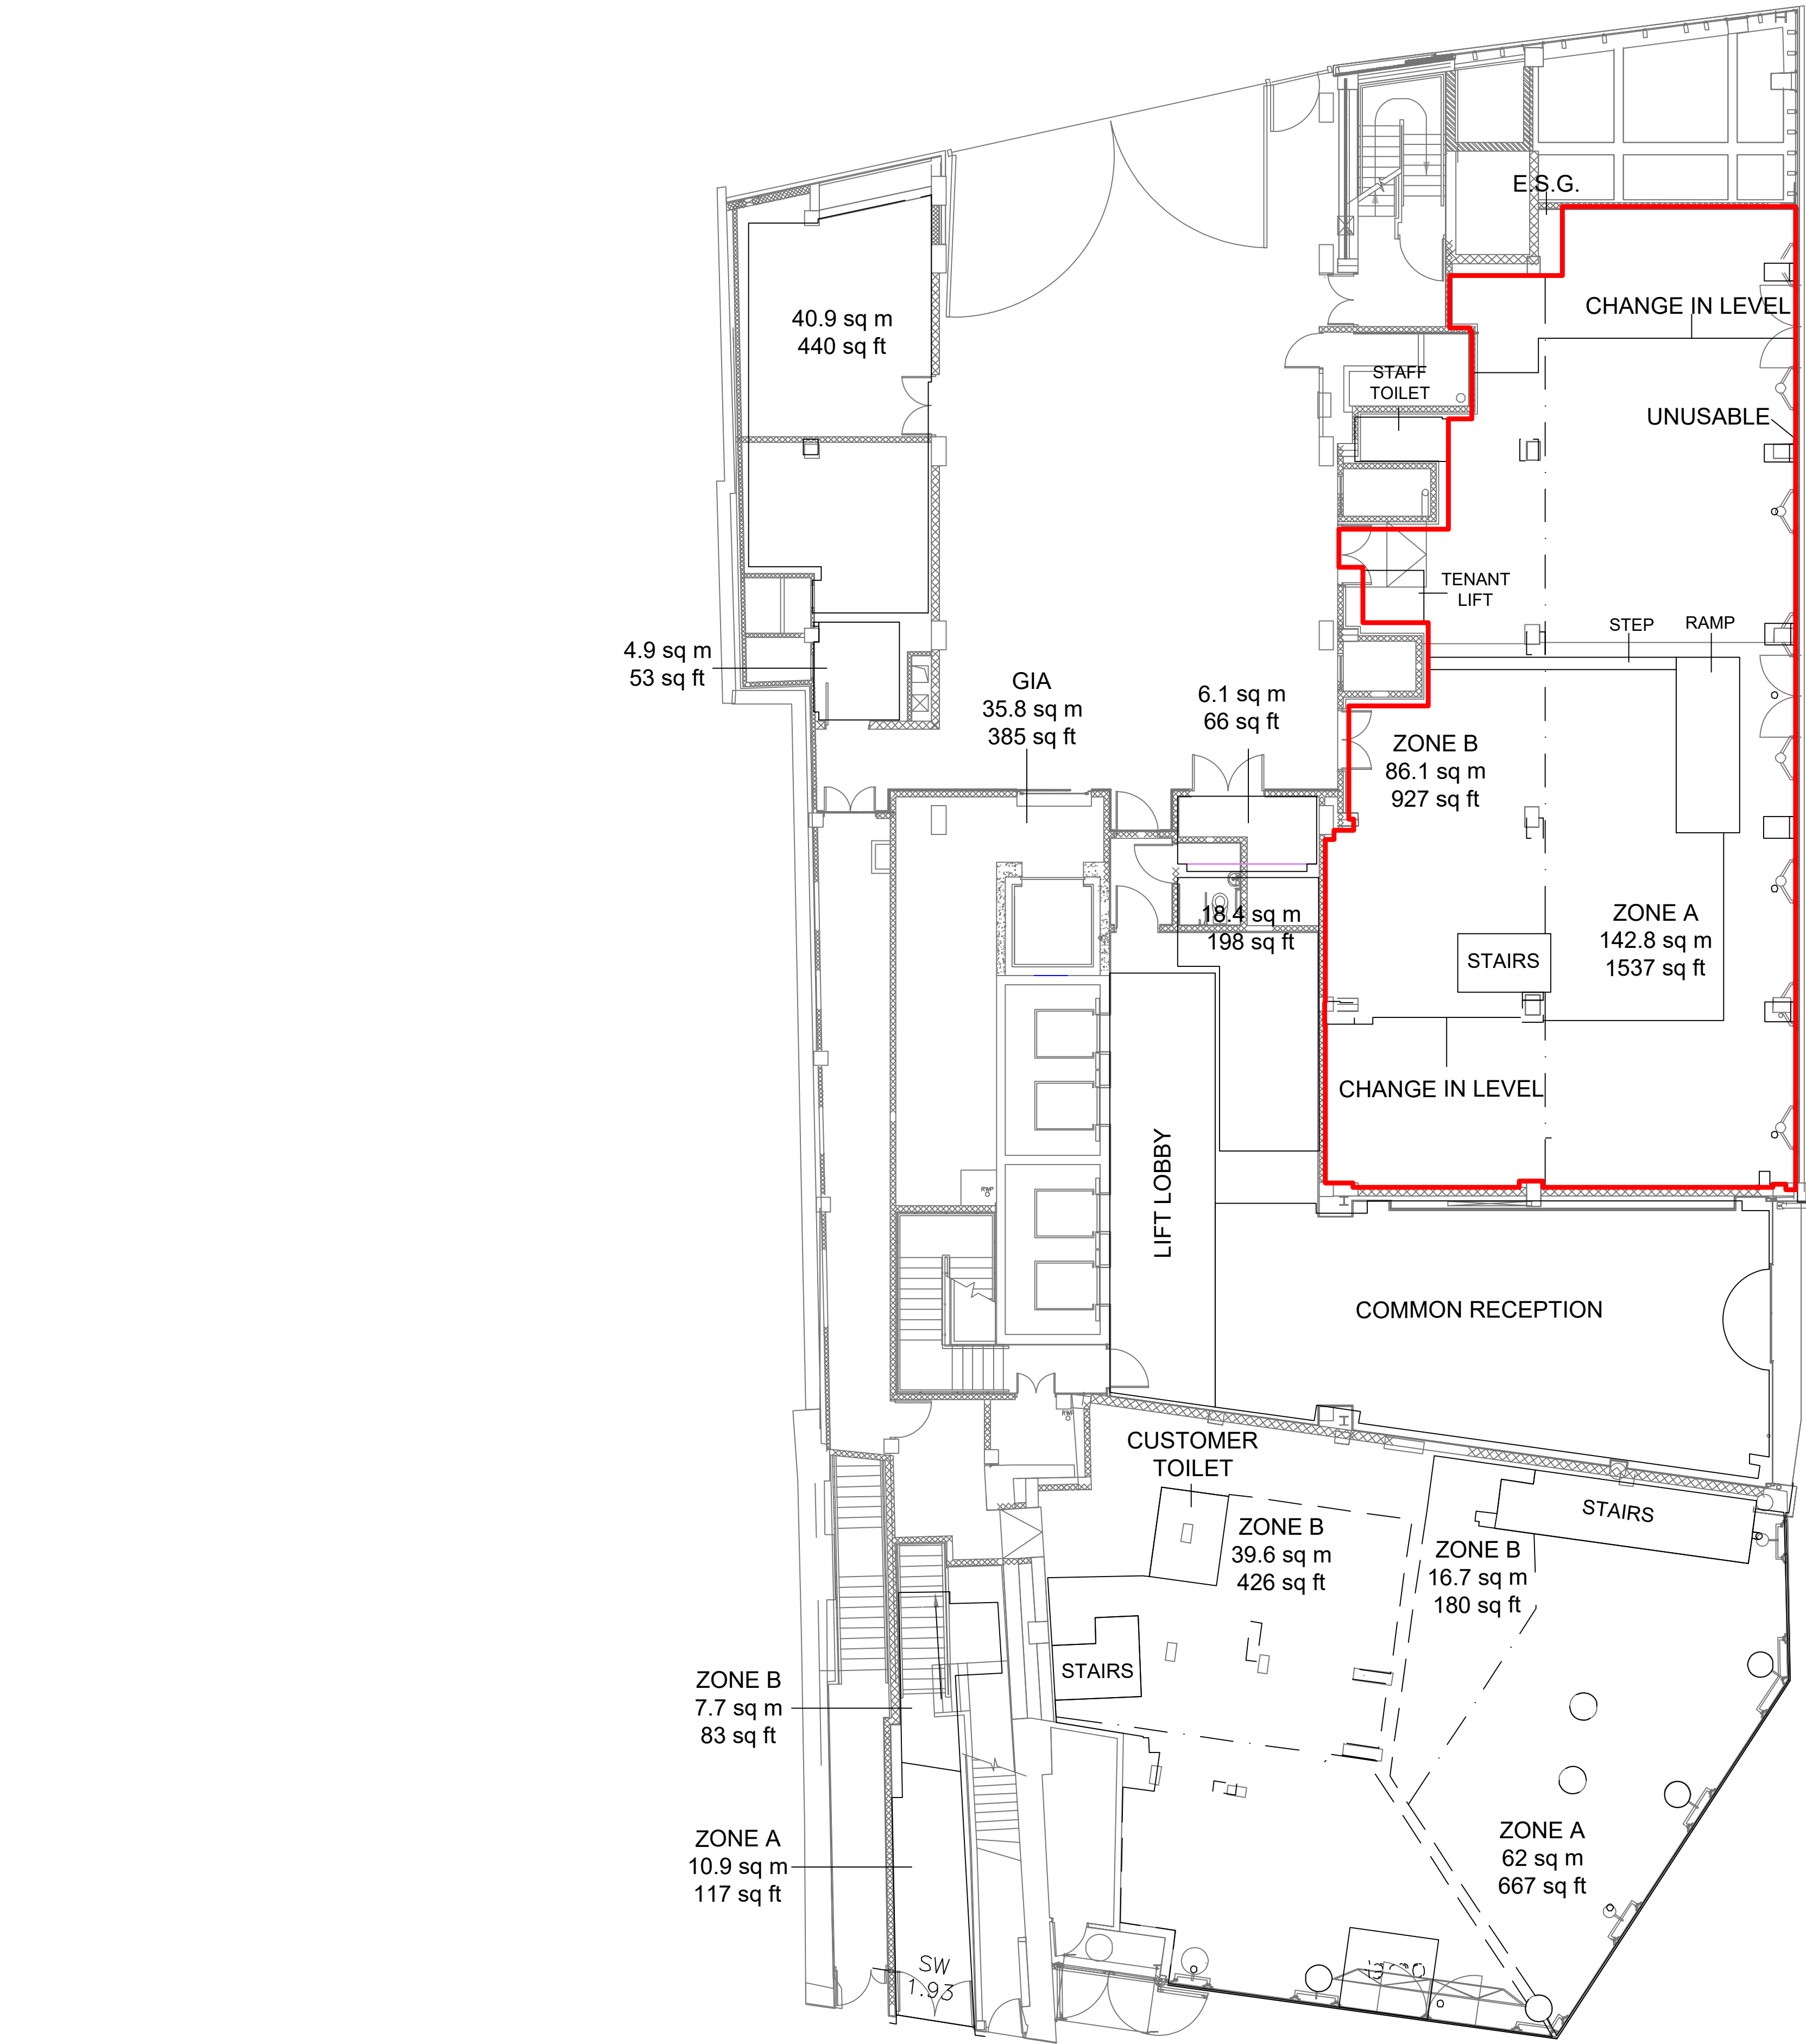


HIGH HOLBORN

3 PROCTER STREET
228.9 sq m
2464 sq ft

PROCTER STREET

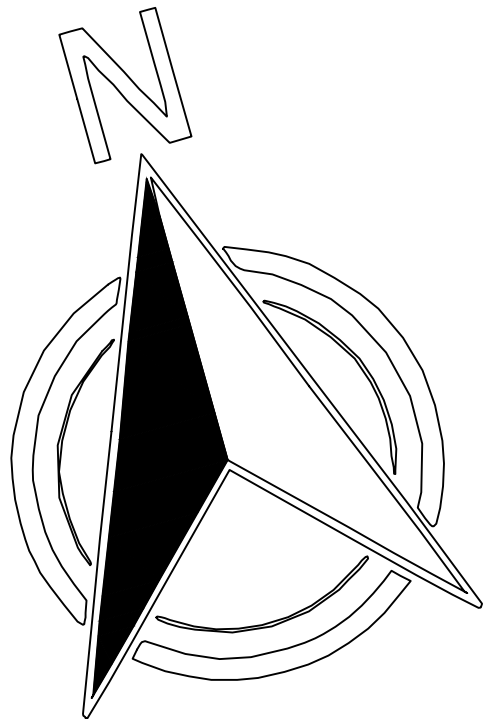

Rev A	FOR LPA APPROVAL	30.05.24	KK
Revision	Description	Date	By

LOOP

LOOP INTERIORS
INTERNATIONAL LTD
10 Stephen Mews
London
W1T 1AG
Tel: +44 (0) 20 3772 6000
www.loopinteriors.com

Client Name:
HELIX PROPERTY

Project Address:
110 -111HIGH HOLBORN
1- 10 PROCTER STREET
LONDON
WC1V 6JS

Drawing Title:
GROUND FLOOR PLAN - EXISTING

Drawing Scale: 1:100 @ A1	Drawn By: KK/LLI	Date Created: 30.05.24
------------------------------	---------------------	---------------------------

Project Number 4913	Drawing Number 100revA	Drawing Type PA
------------------------	---------------------------	--------------------