


3 PROCTER STREET
228.9 sq m
2464 sq ft

PROCTER STREET

HIGH HOLBORN

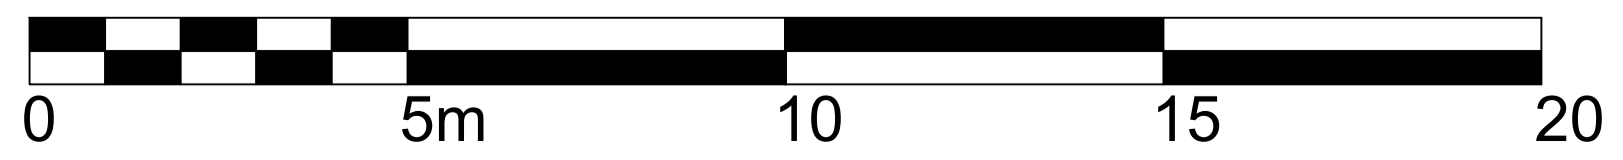

SCALE 1:100

Revision	Description	Date	By
Rev A	FOR LPA APPROVAL	30.05.24	KK

LOOP
 LOOP INTERIORS
 INTERNATIONAL LTD
 10 Stephen Mews
 London
 W1T 1AG
 Tel: +44 (0) 20 3772 6000
 www.loopinteriors.com

Client Name:
HELIX PROPERTY

Project Address:
 110 -111HIGH HOLBORN
 1- 10 PROCTER STREET
 LONDON
 WC1V 6JS

Drawing Title:
GROUND FLOOR PLAN - PROPOSED

Drawing Scale: 1:100 @ A1	Drawn By: KK/LLI	Date Created: 30.05.24
------------------------------	---------------------	---------------------------

Project Number 4913	Drawing Number 101revA	Drawing Type PA
------------------------	---------------------------	--------------------