



PROCTER STREET

HIGH HOLBORN

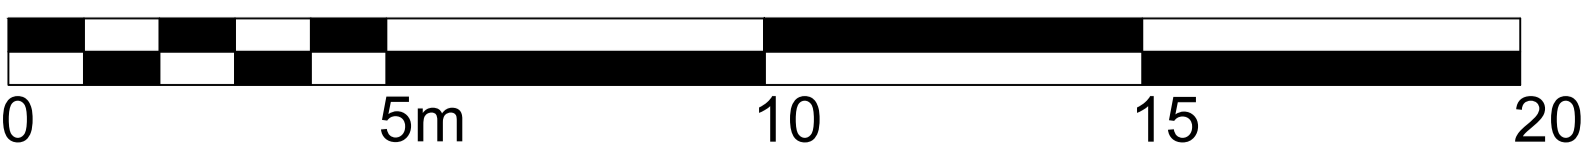

SCALE 1:100

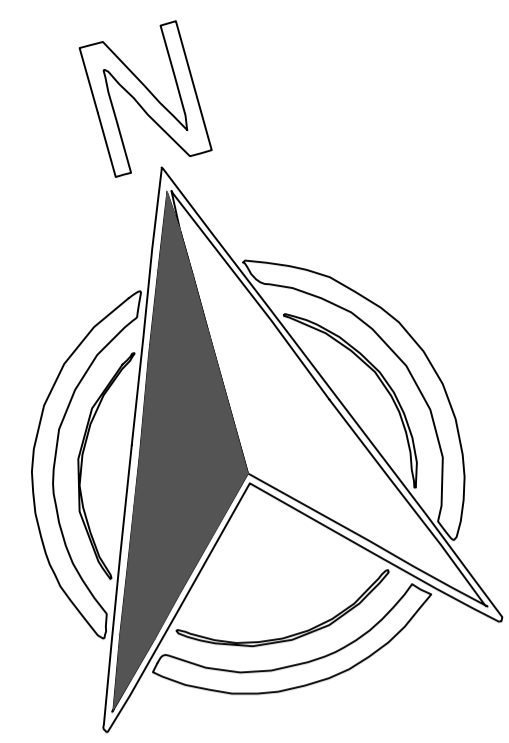

Revision	Description	Date	By
Rev A	FOR LPA APPROVAL	30.05.24	KK

LOOP

LOOP INTERIORS
INTERNATIONAL LTD
10 Stephen Mews
London
W1T 1AG
Tel: +44 (0) 20 3772 6000
www.loopinteriors.com

Client Name:
HELIX PROPERTY

Project Address:
**110 -111HIGH HOLBORN
1- 10 PROCTER STREET
LONDON
WC1V 6JS**

Drawing Title:
SECOND FLOOR PLAN - EXISTING

Drawing Scale: 1:100 @ A1	Drawn By: KK/LLI	Date Created: 30.05.24
-------------------------------------	----------------------------	----------------------------------

Project Number 4913	Drawing Number 300revA	Drawing Type PA
-------------------------------	----------------------------------	---------------------------