


3 Proposed Roof Plan
Scale: 1:50

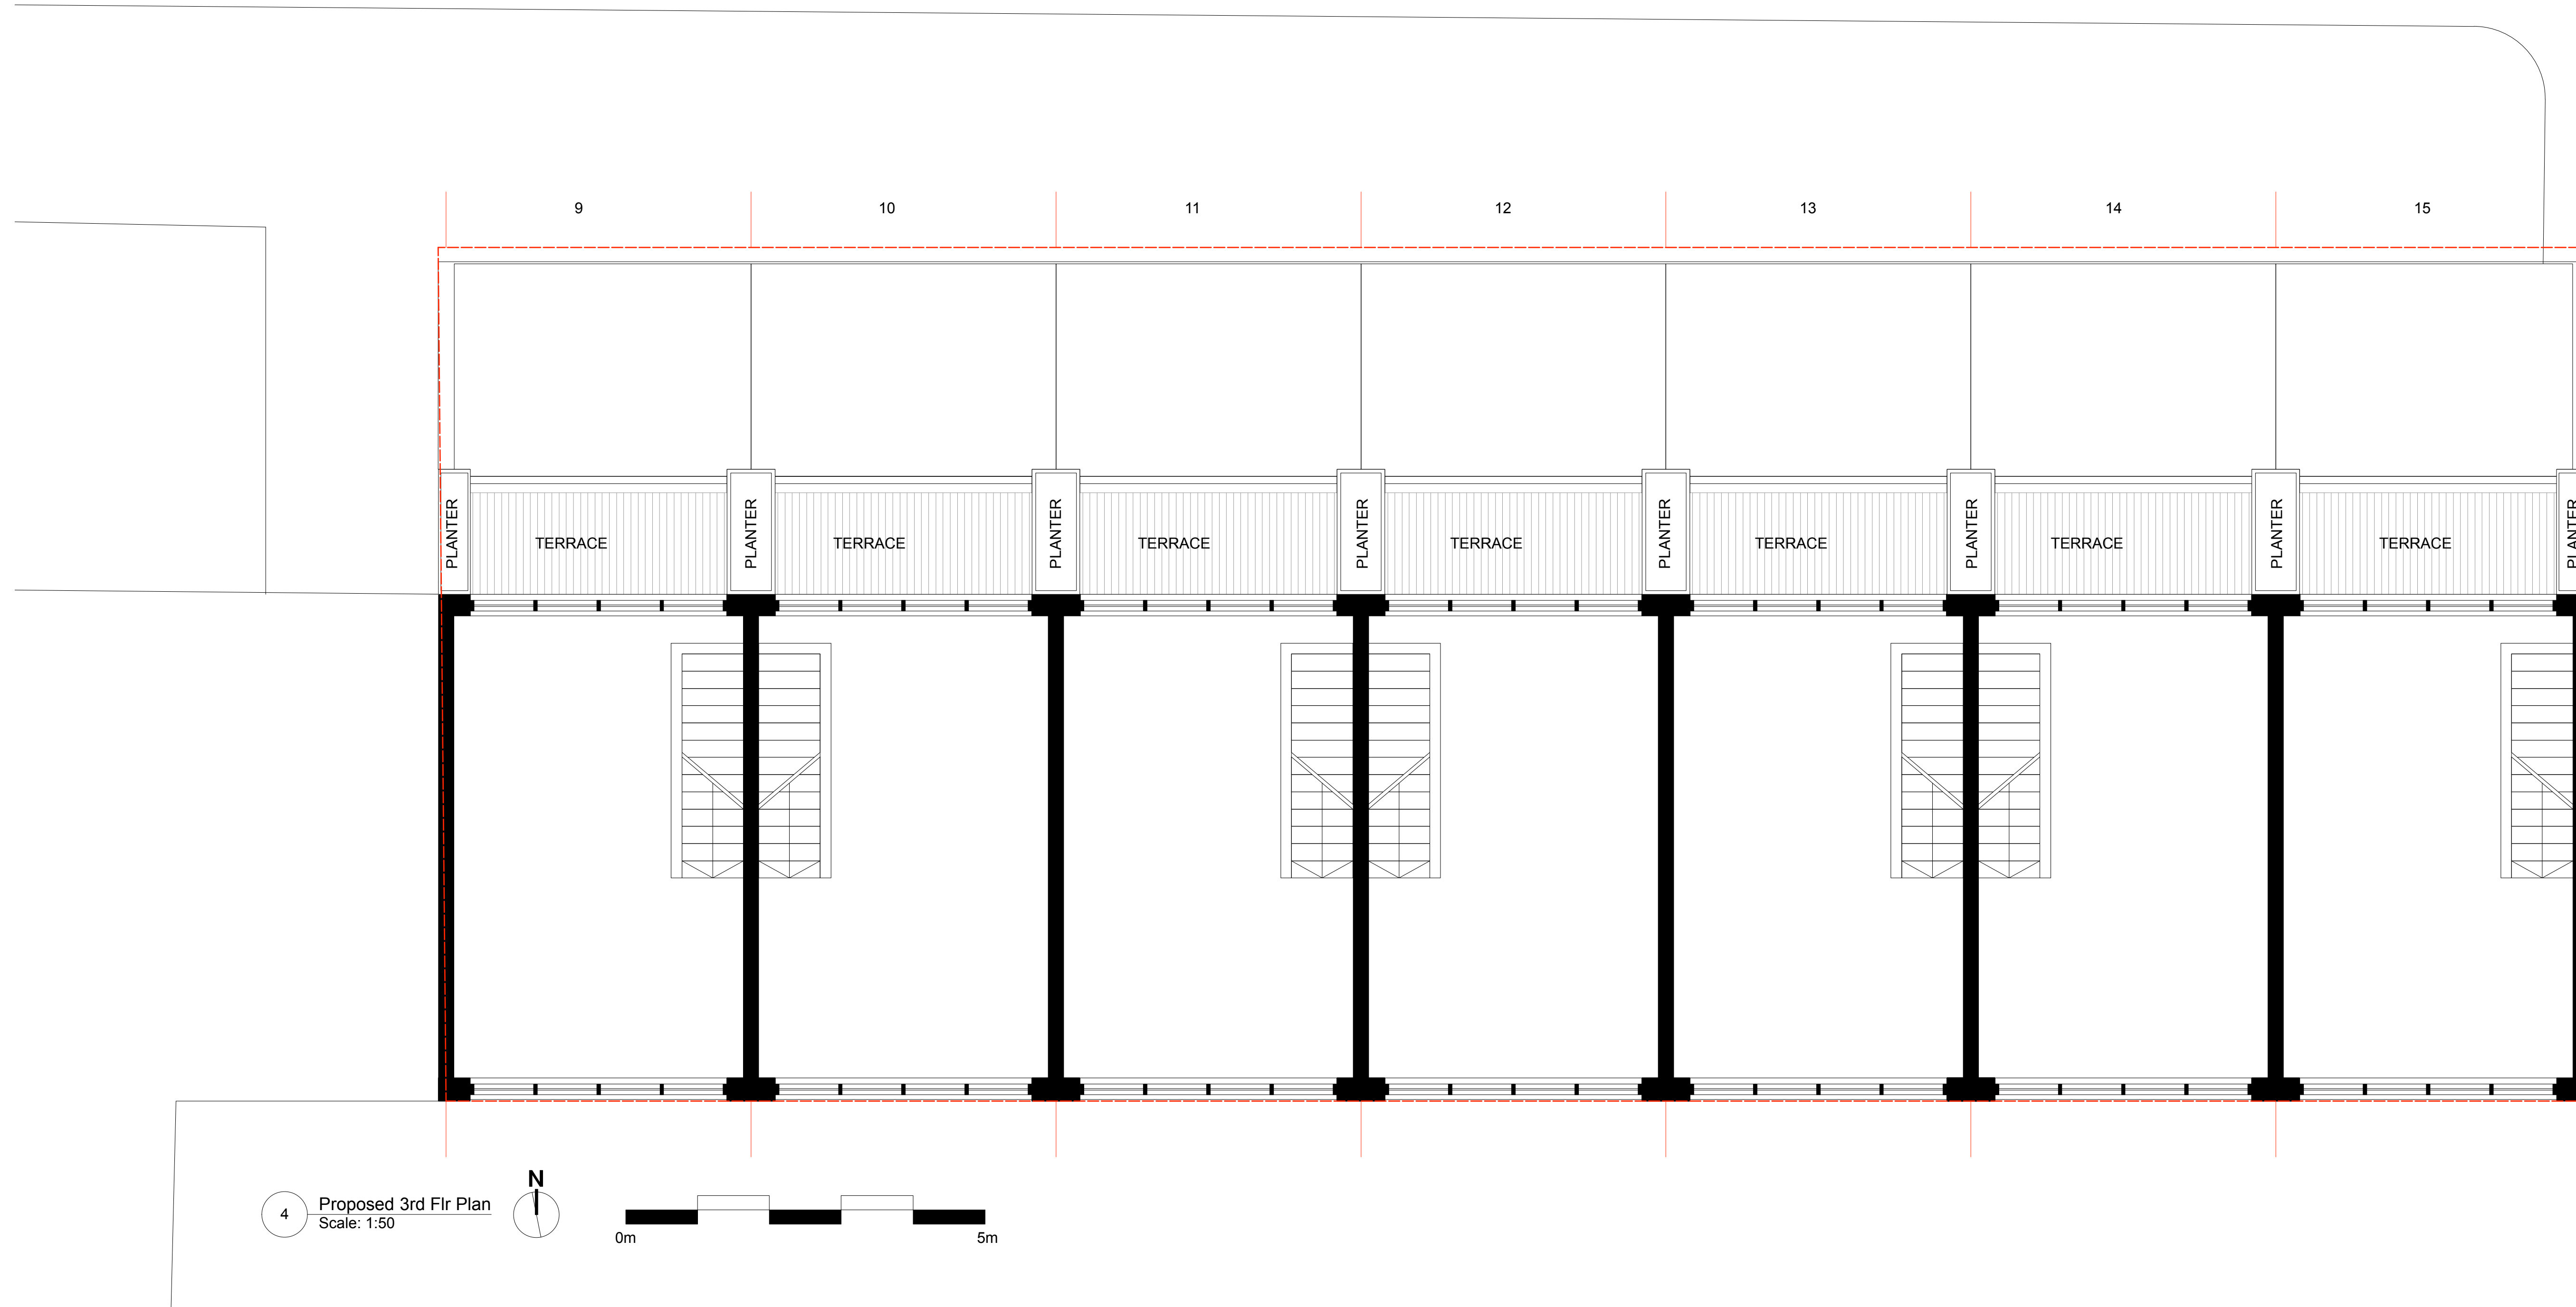

4 Proposed 3rd Flr Plan
Scale: 1:50