



Existing South Elevation

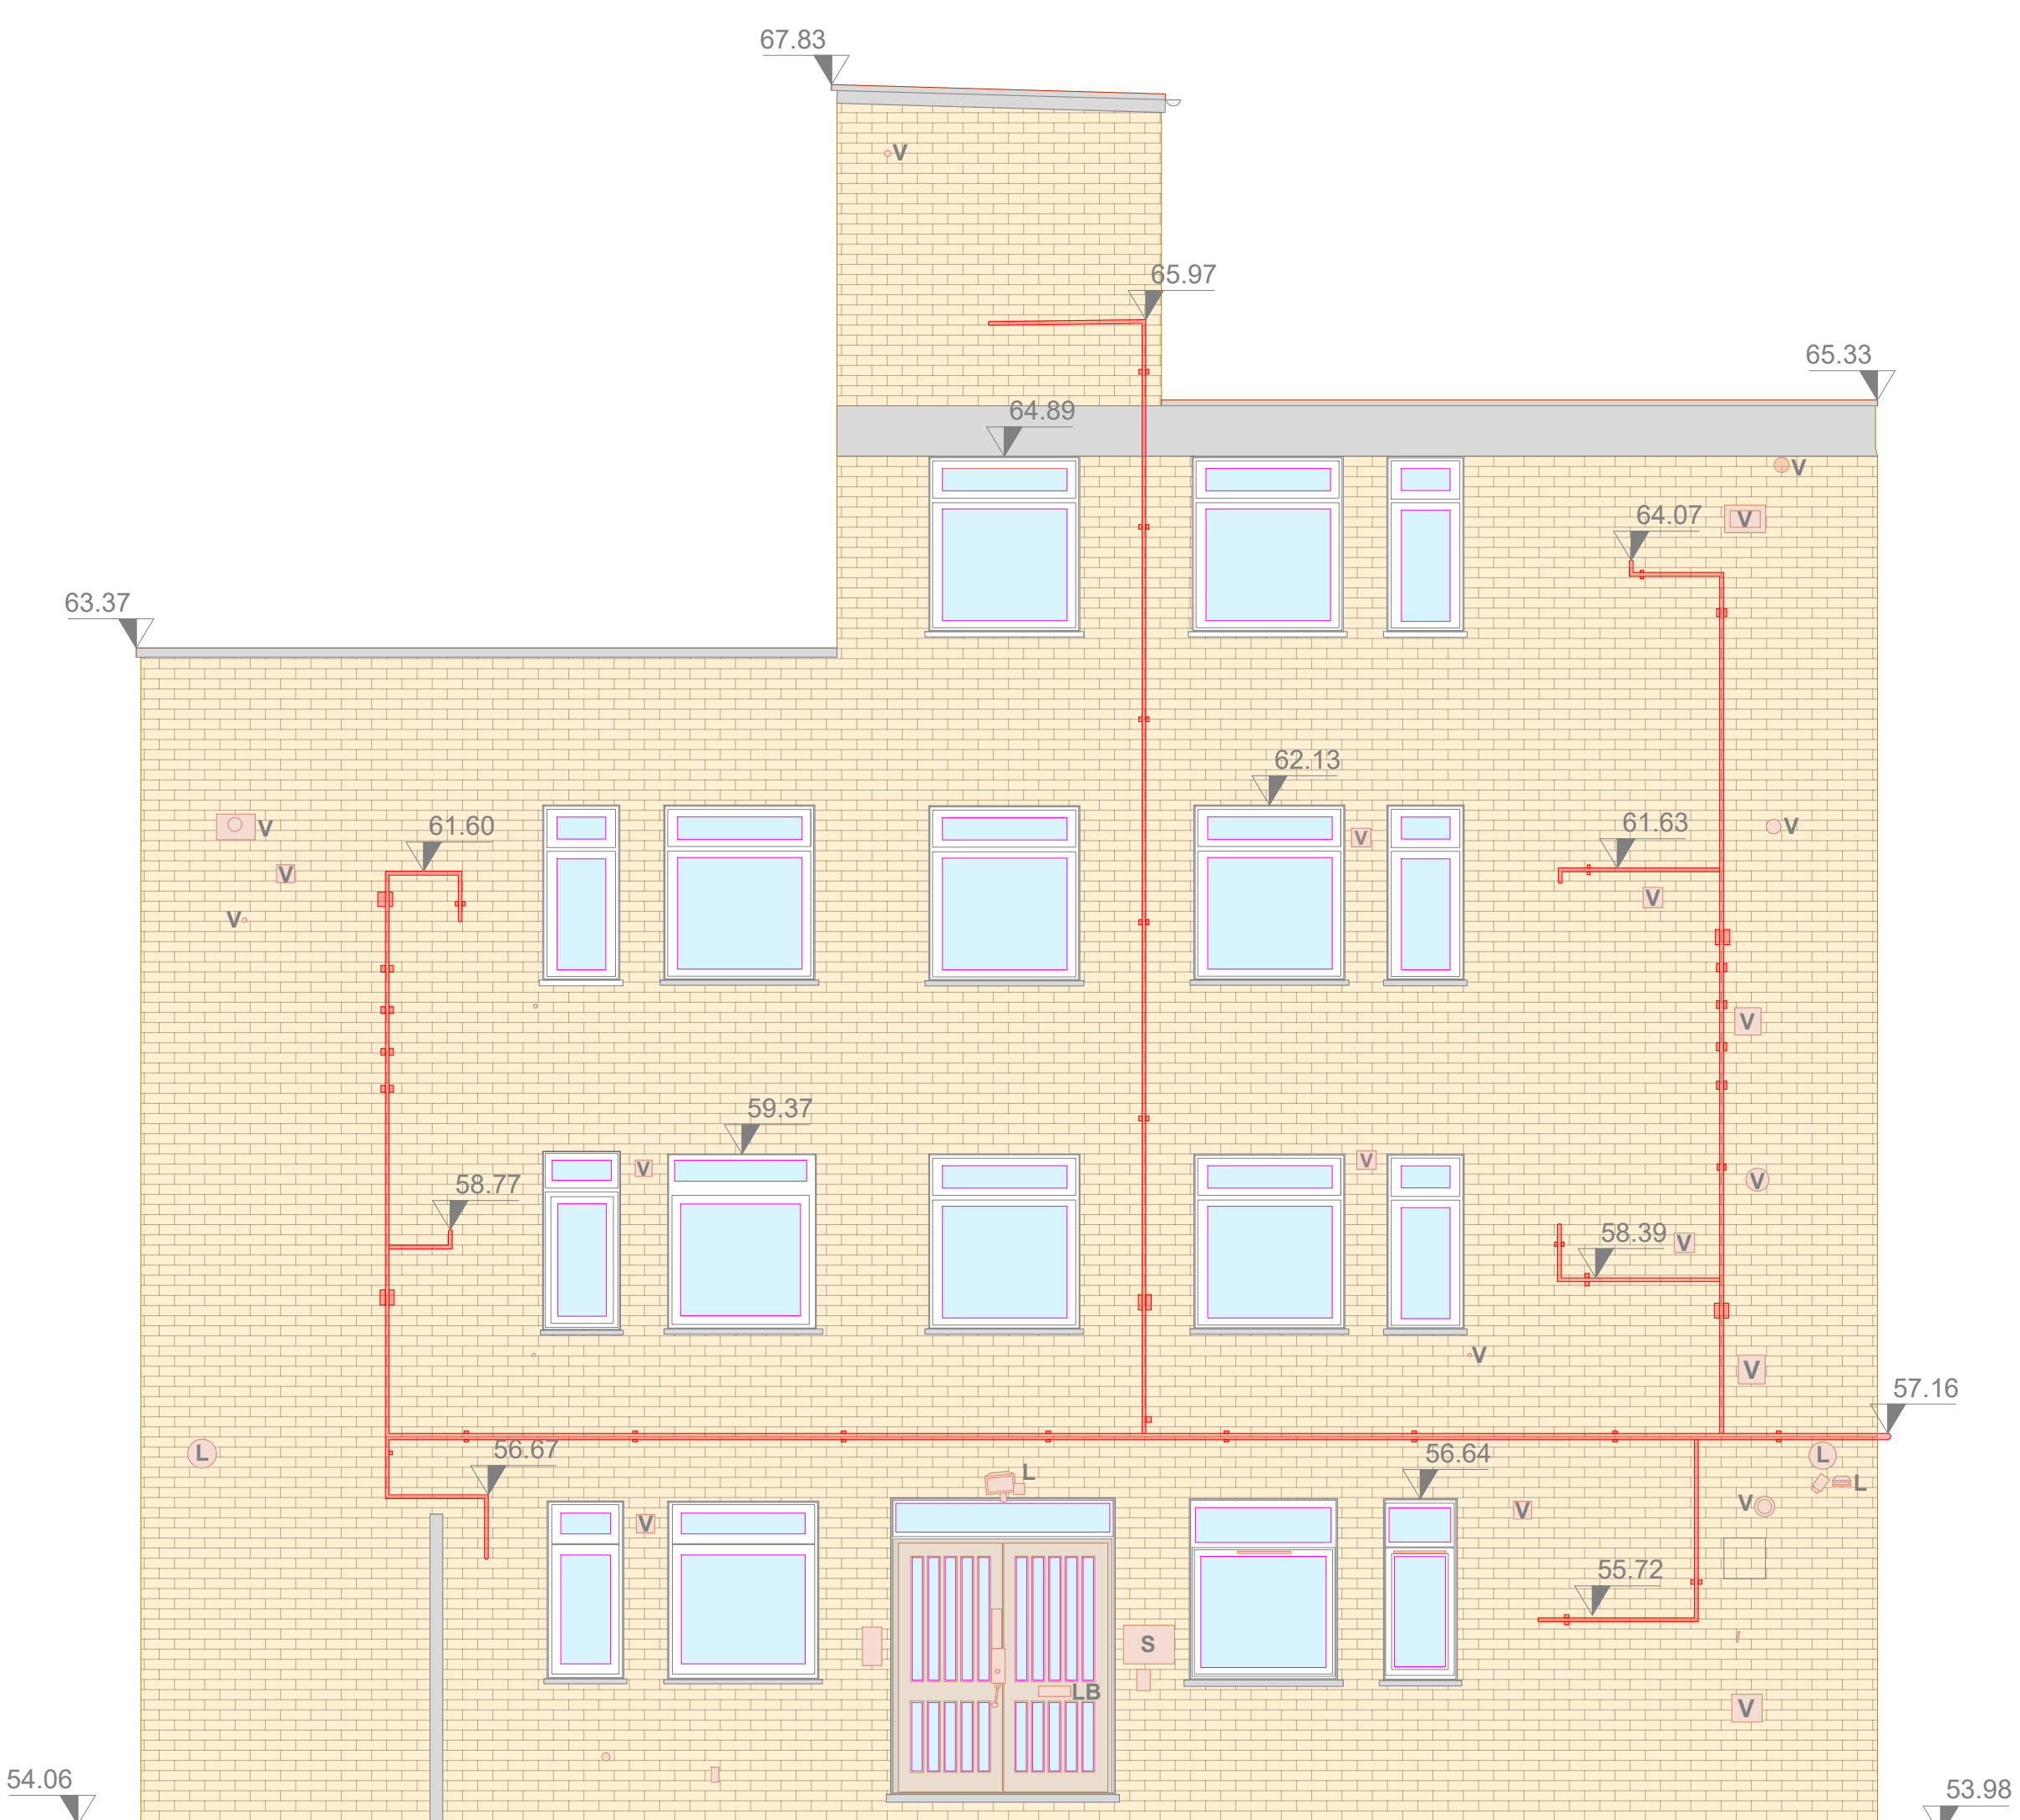

Datum 51.00

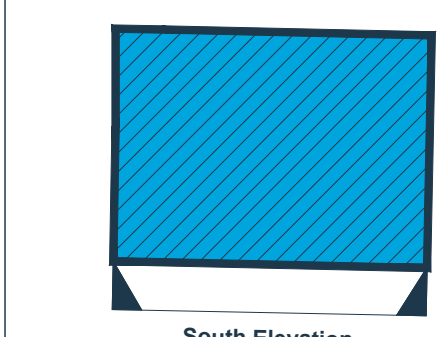

Client:	Cadent Gas
Location:	Prory Lodge, 109 Prory Road, NW6 3NP
Coords:	N/A
Scheme Name:	EP – Prory Lodge, 109 Prory Road, NW6 3NP
Drawing Name:	Elevation Plan

Drawing No: 24002498_PLN_EL_1.2		
Rev	Date	Description
-	22.05.2024	First Issue
Surveyed by & Date:		JM 15.05.2024
Drawn:		RV
Approved:		CB-M
Sheet No:		2 of 2
Sheet Size:		A1
		