



Proposed  
rear elevation




Rear Elevation





|  |                                      |                     |  |                         |   |  |      |
|--|--------------------------------------|---------------------|--|-------------------------|---|--|------|
| WRITTEN DIMENSIONS ONLY TO BE USED<br><br>ALL DIMENSIONS ARE IN MILLIMETRES<br>ALL DIMENSIONS TO BE VERIFIED ON SITE<br><br>ANY INCONSISTENCIES TO BE REPORTED<br>TO THE ARCHITECT IMMEDIATELY | Job No: 7411                         |                     | p-ad   |                         | t: 0208-4590172<br>e: hello@pelicanad.co.uk |  | p-ad |
|  | FOR PLANNING PURPOSES ONLY           |                     | 192D Campden Hill Road,<br>Notting Hill Gate, London, W8 7TH |                         |   |  |      |
|  | 94 Belsize Road<br>London<br>NW6 4TG |                     | Title  | Proposed Rear Elevation |   |  |      |
|  | Drawn by<br>ST                       | Scale<br>1:100 @ A3 | Number<br>7411/PL2/501                                       | Rev                     |   |  |      |

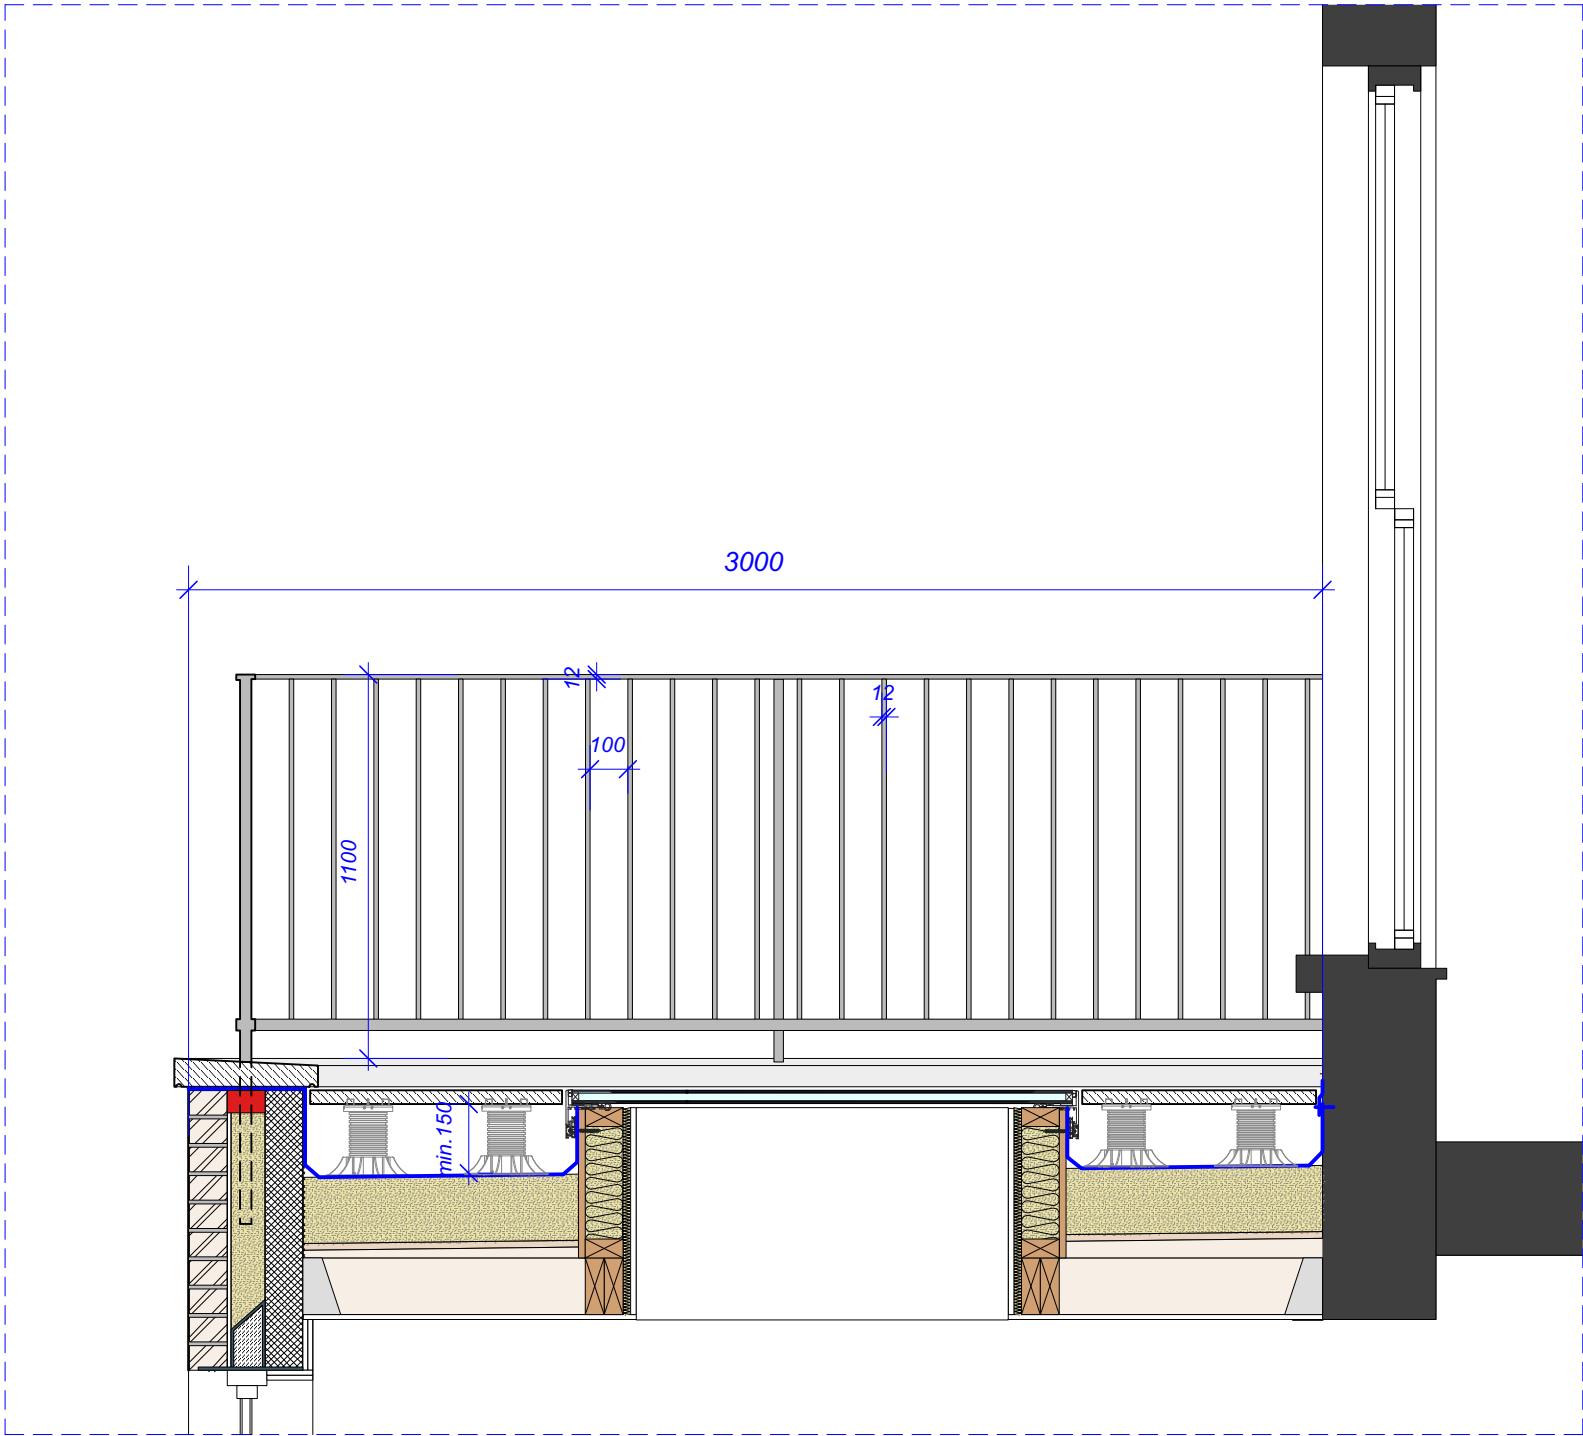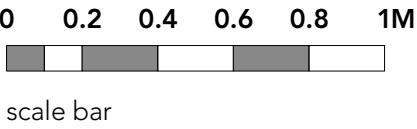

Detailed section through terrace  
scale 1:20 @ A3

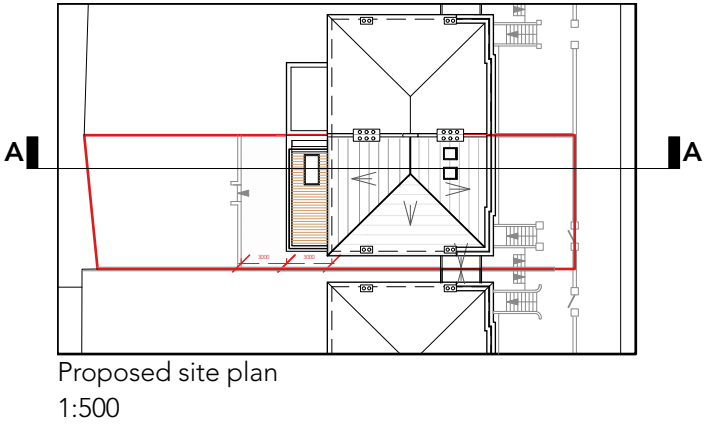

|   |                                      |  |  |                                  |   |        |               |
|---|--------------------------------------|--|--|----------------------------------|---|--------|---------------|
| WRITTEN DIMENSIONS ONLY TO BE USED<br><br>ALL DIMENSIONS ARE IN MILLIMETRES<br><br>ALL DIMENSIONS TO BE VERIFIED ON SITE<br><br>ANY INCONSISTENCIES TO BE REPORTED TO THE ARCHITECT IMMEDIATELY | Job No: 7411                         |  | p-ad   |                                  | t: 0208-4590172<br>e: hello@pelicanad.co.uk |        | p-ad          |
|   | FOR PLANNING PURPOSES ONLY           |  | 192D Campden Hill Road,<br>Notting Hill Gate, London, W9 7TH |                                  |   |        |               |
|   | 94 Belsize Road<br>London<br>NW6 4TG |  | Title  | Detailed section through terrace |   |        |               |
|   | Drawn by<br>ST                       |  | Scale  | 1:20 @ A3                        |   | Number | 7411/PL2/ 502 |

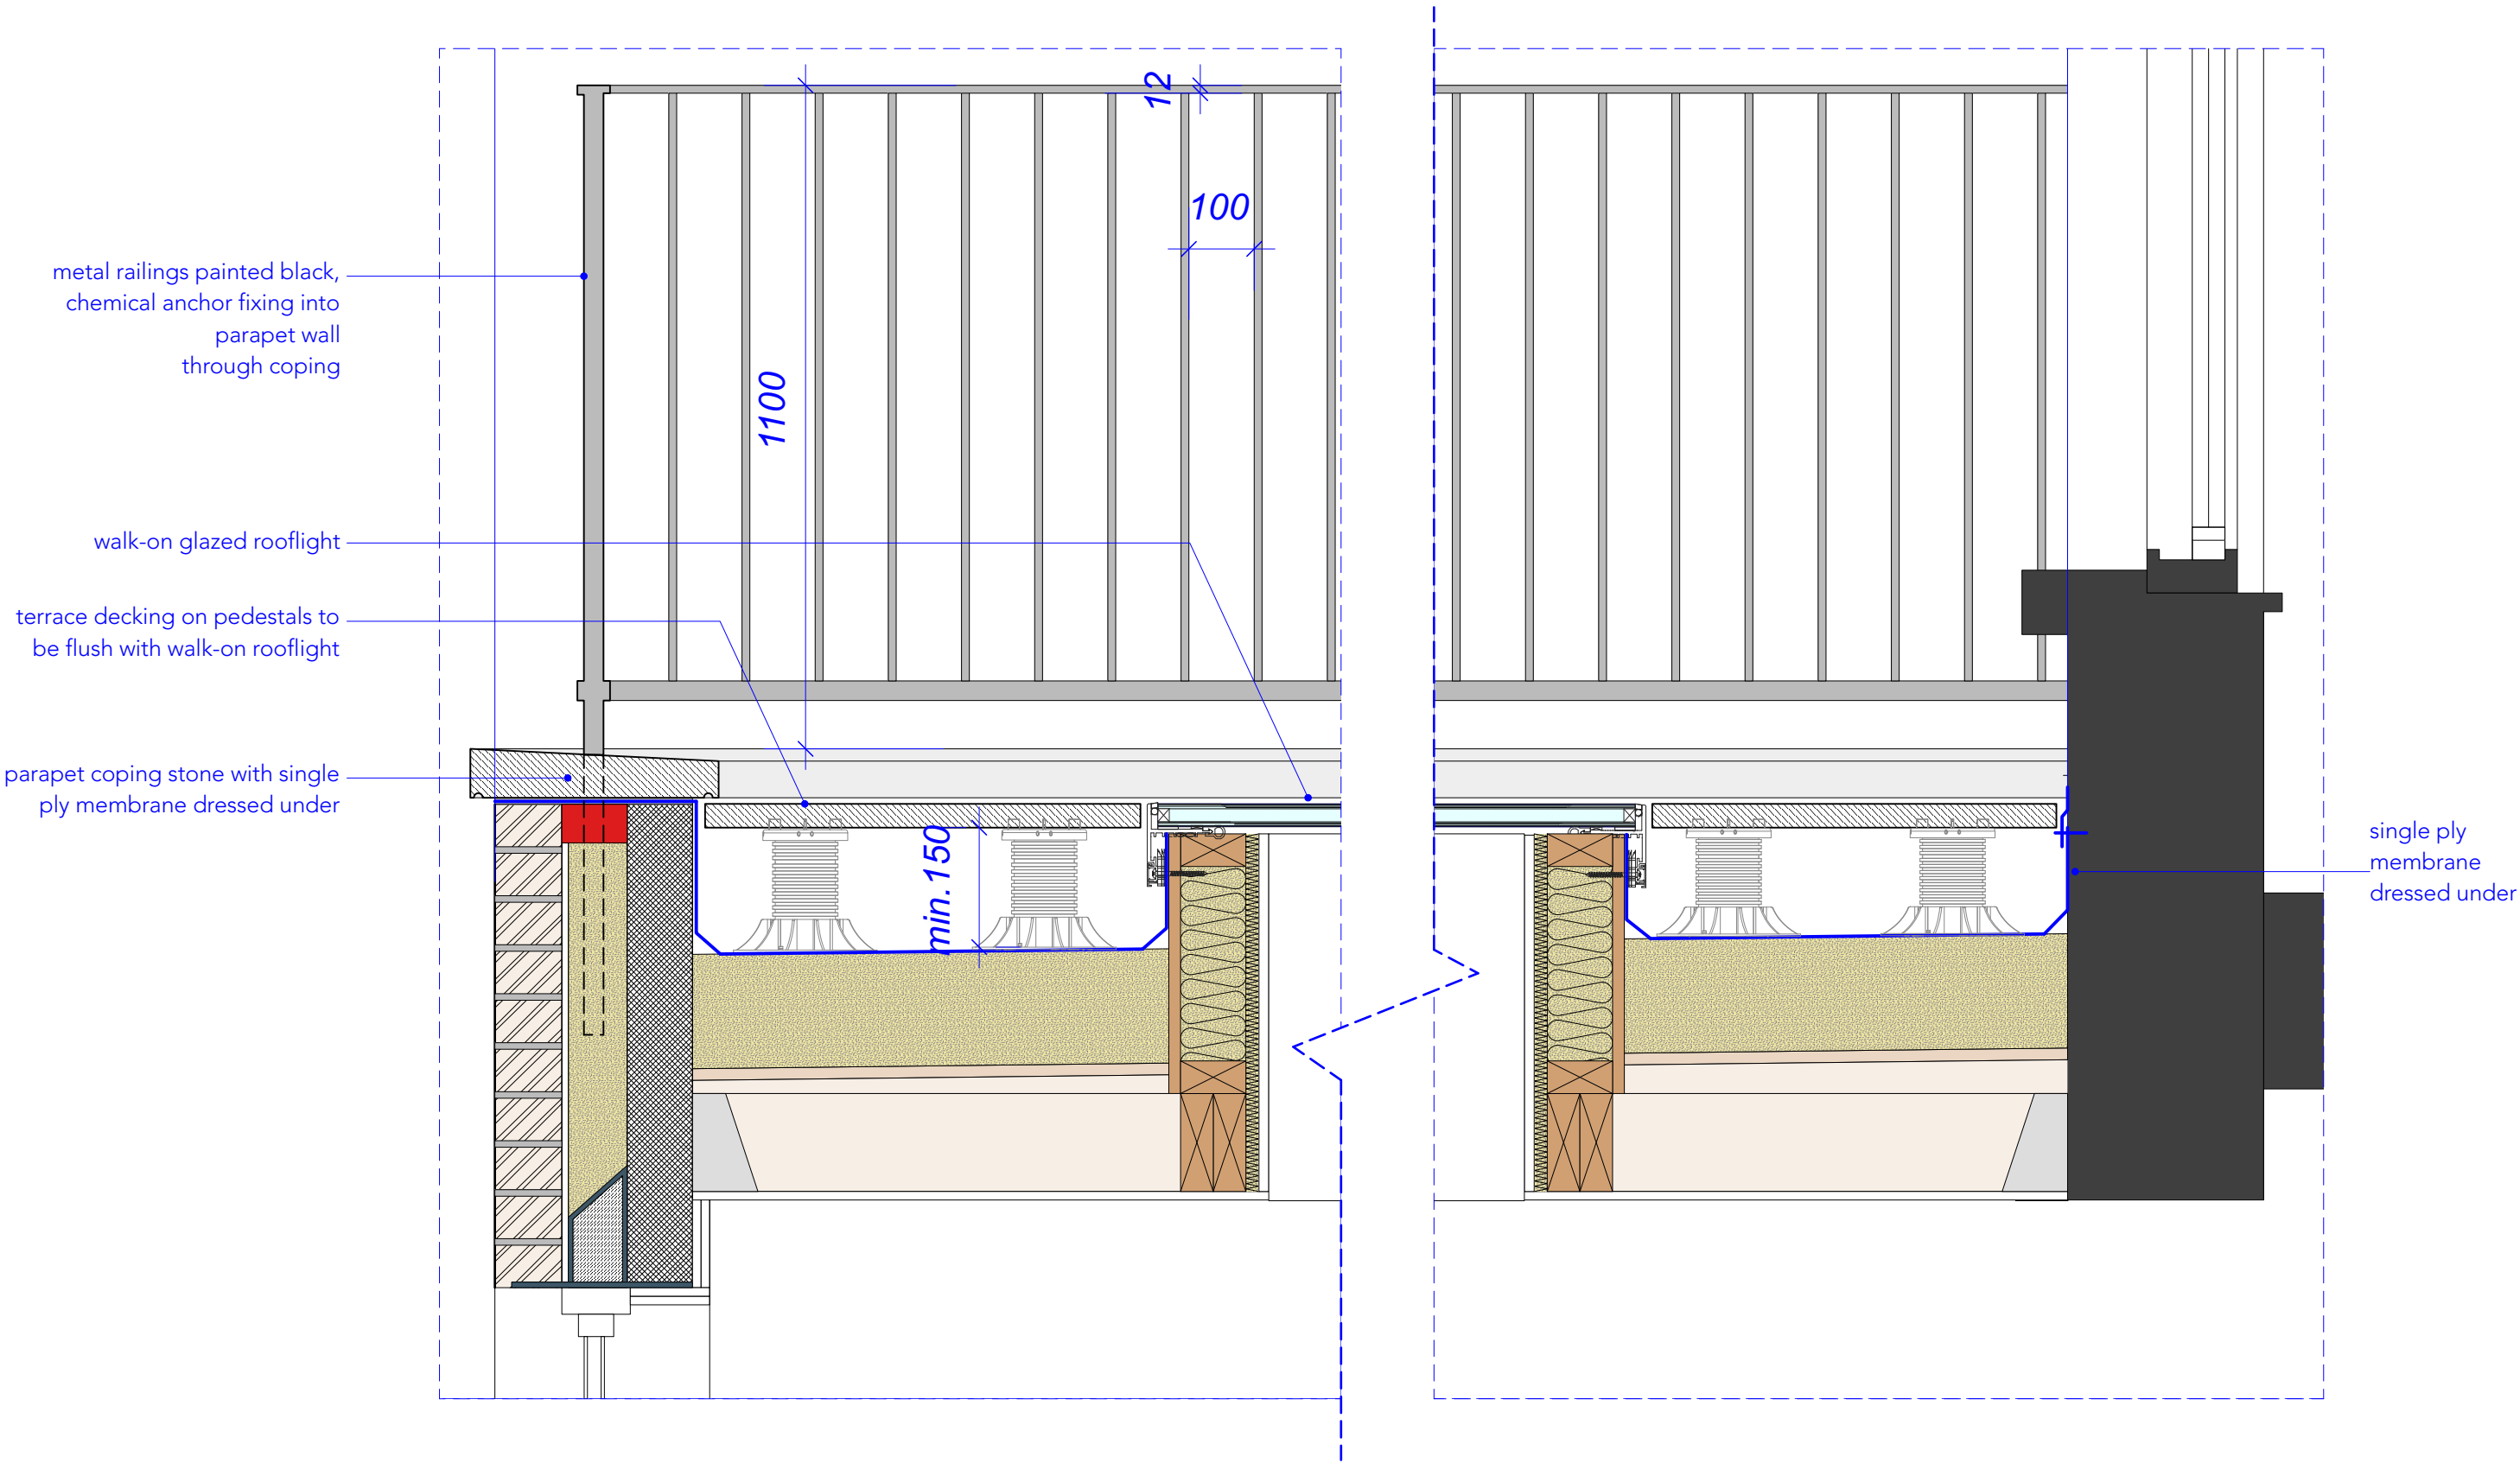 

Detailed section through terrace  
scale 1:10 @ A3

|   |                                      |  |  |                                  |   |                         |      |
|---|--------------------------------------|--|--|----------------------------------|---|-------------------------|------|
| WRITTEN DIMENSIONS ONLY TO BE USED<br><br>ALL DIMENSIONS ARE IN MILLIMETRES<br><br>ALL DIMENSIONS TO BE VERIFIED ON SITE<br><br>ANY INCONSISTENCIES TO BE REPORTED TO THE ARCHITECT IMMEDIATELY | Job No: 7411                         |  | p-ad   |                                  | t: 0208-4590172<br>e: hello@pelicanad.co.uk |                         | p-ad |
|   | FOR PLANNING PURPOSES ONLY           |  | 192D Campden Hill Road,<br>Notting Hill Gate, London, W9 7TH |                                  |   |                         |      |
|   | 94 Belsize Road<br>London<br>NW6 4TG |  | Title  | Detailed section through terrace |   |                         |      |
|   | Drawn by<br>ST                       |  | Scale  | 1:10 @ A3                        |   | Number<br>7411/PL2/ 503 | Rev  |