



Existing site plan

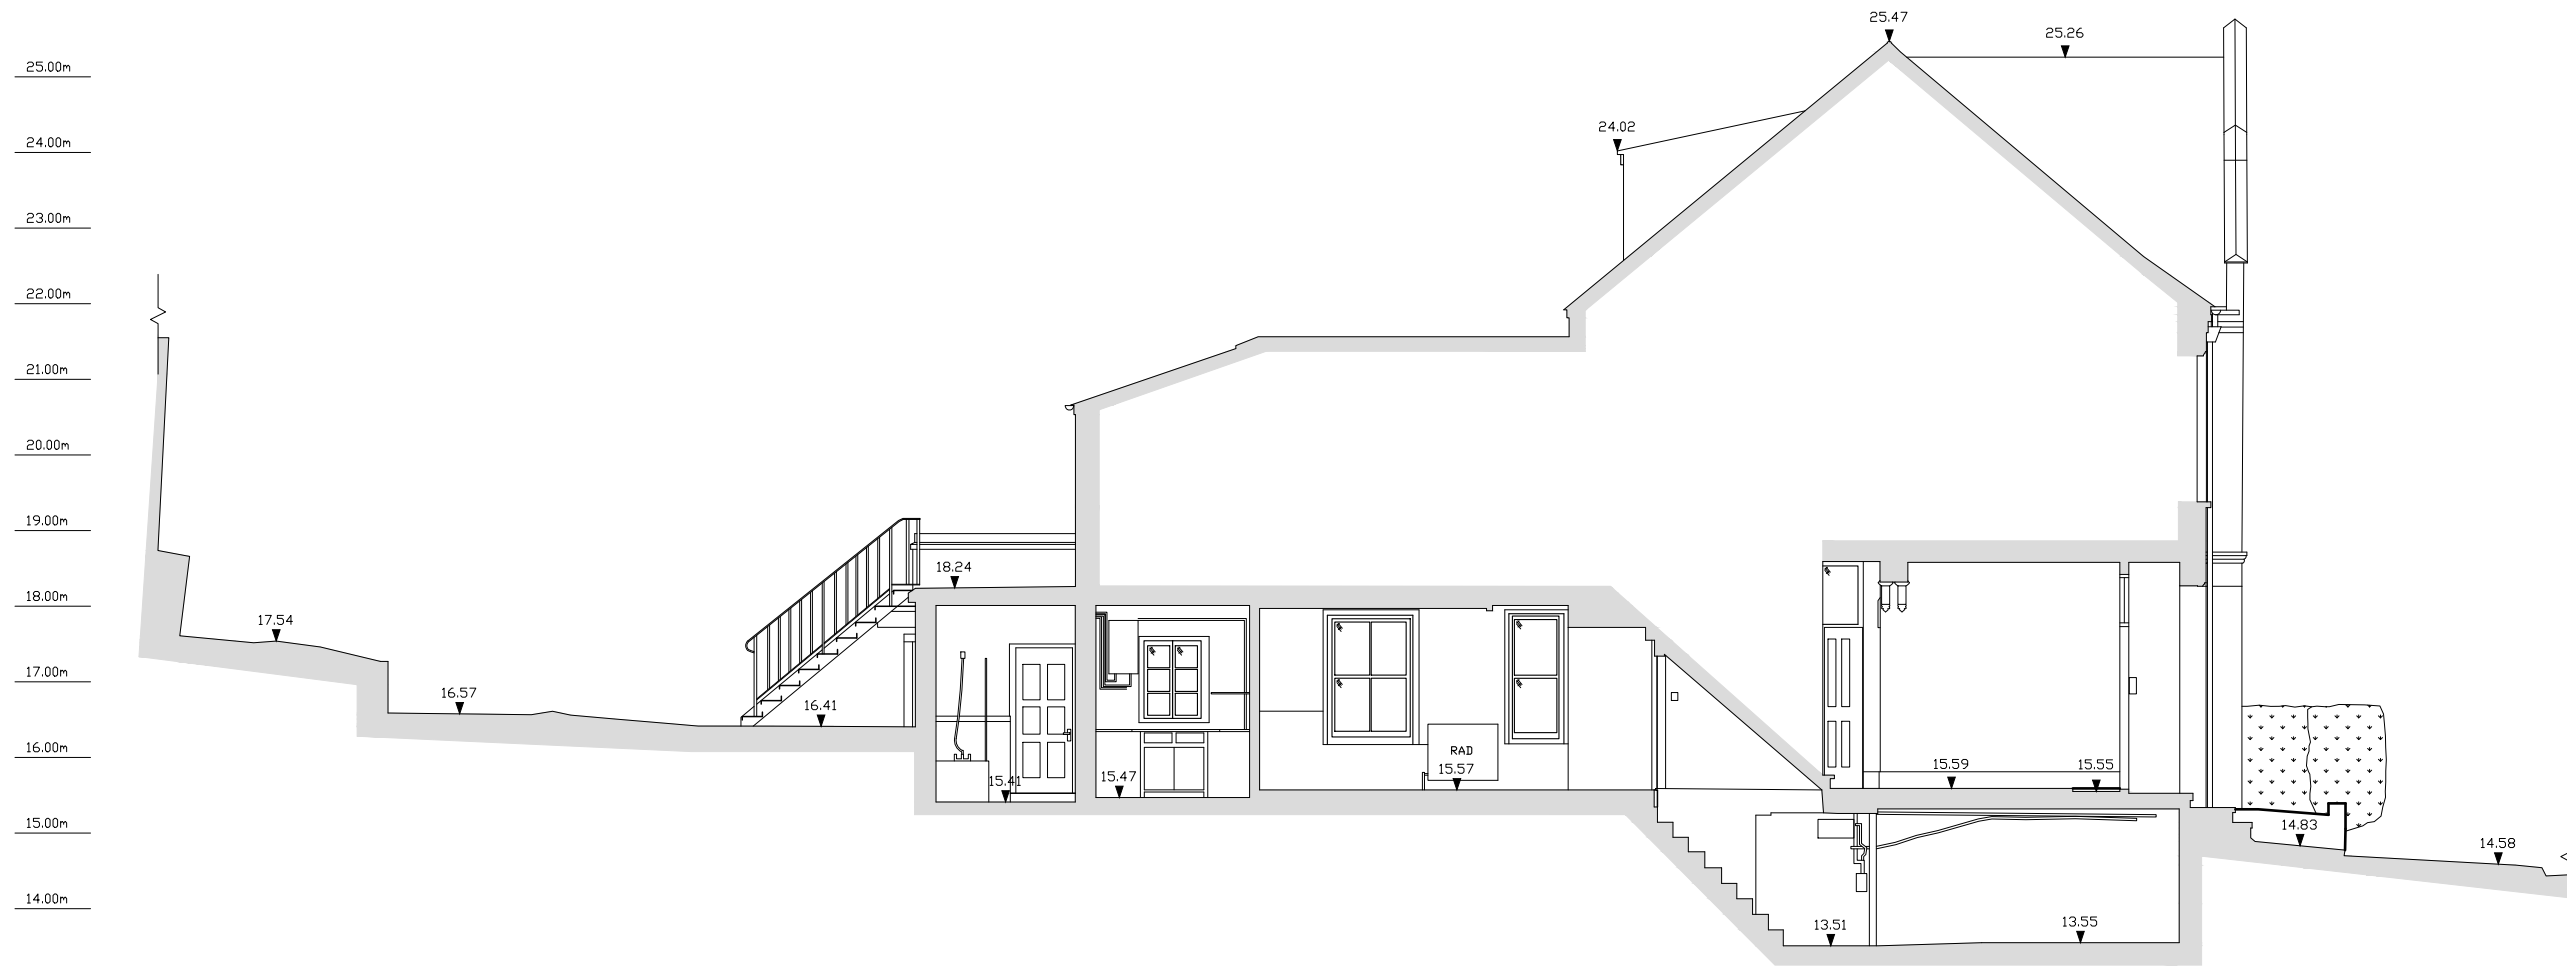

Existing section AA

 

HBD architects

07552 424007  
info@hbdarchitects.co.uk

Revisions

Status  
EXISTING  
**NOT FOR CONSTRUCTION**

Project  
11 Bisham Gardens  
London N6 6DJ

Drawing title  
Existing site plan & section AA

Date  
10.06.2024

Scale  
1:100 @A3

Drawing no.  
11BIS-EX-001