


26.00m  
 25.00m  
 24.00m  
 23.00m  
 22.00m  
 21.00m  
 20.00m  
 19.00m  
 18.00m  
 17.00m  
 16.00m  
 15.00m

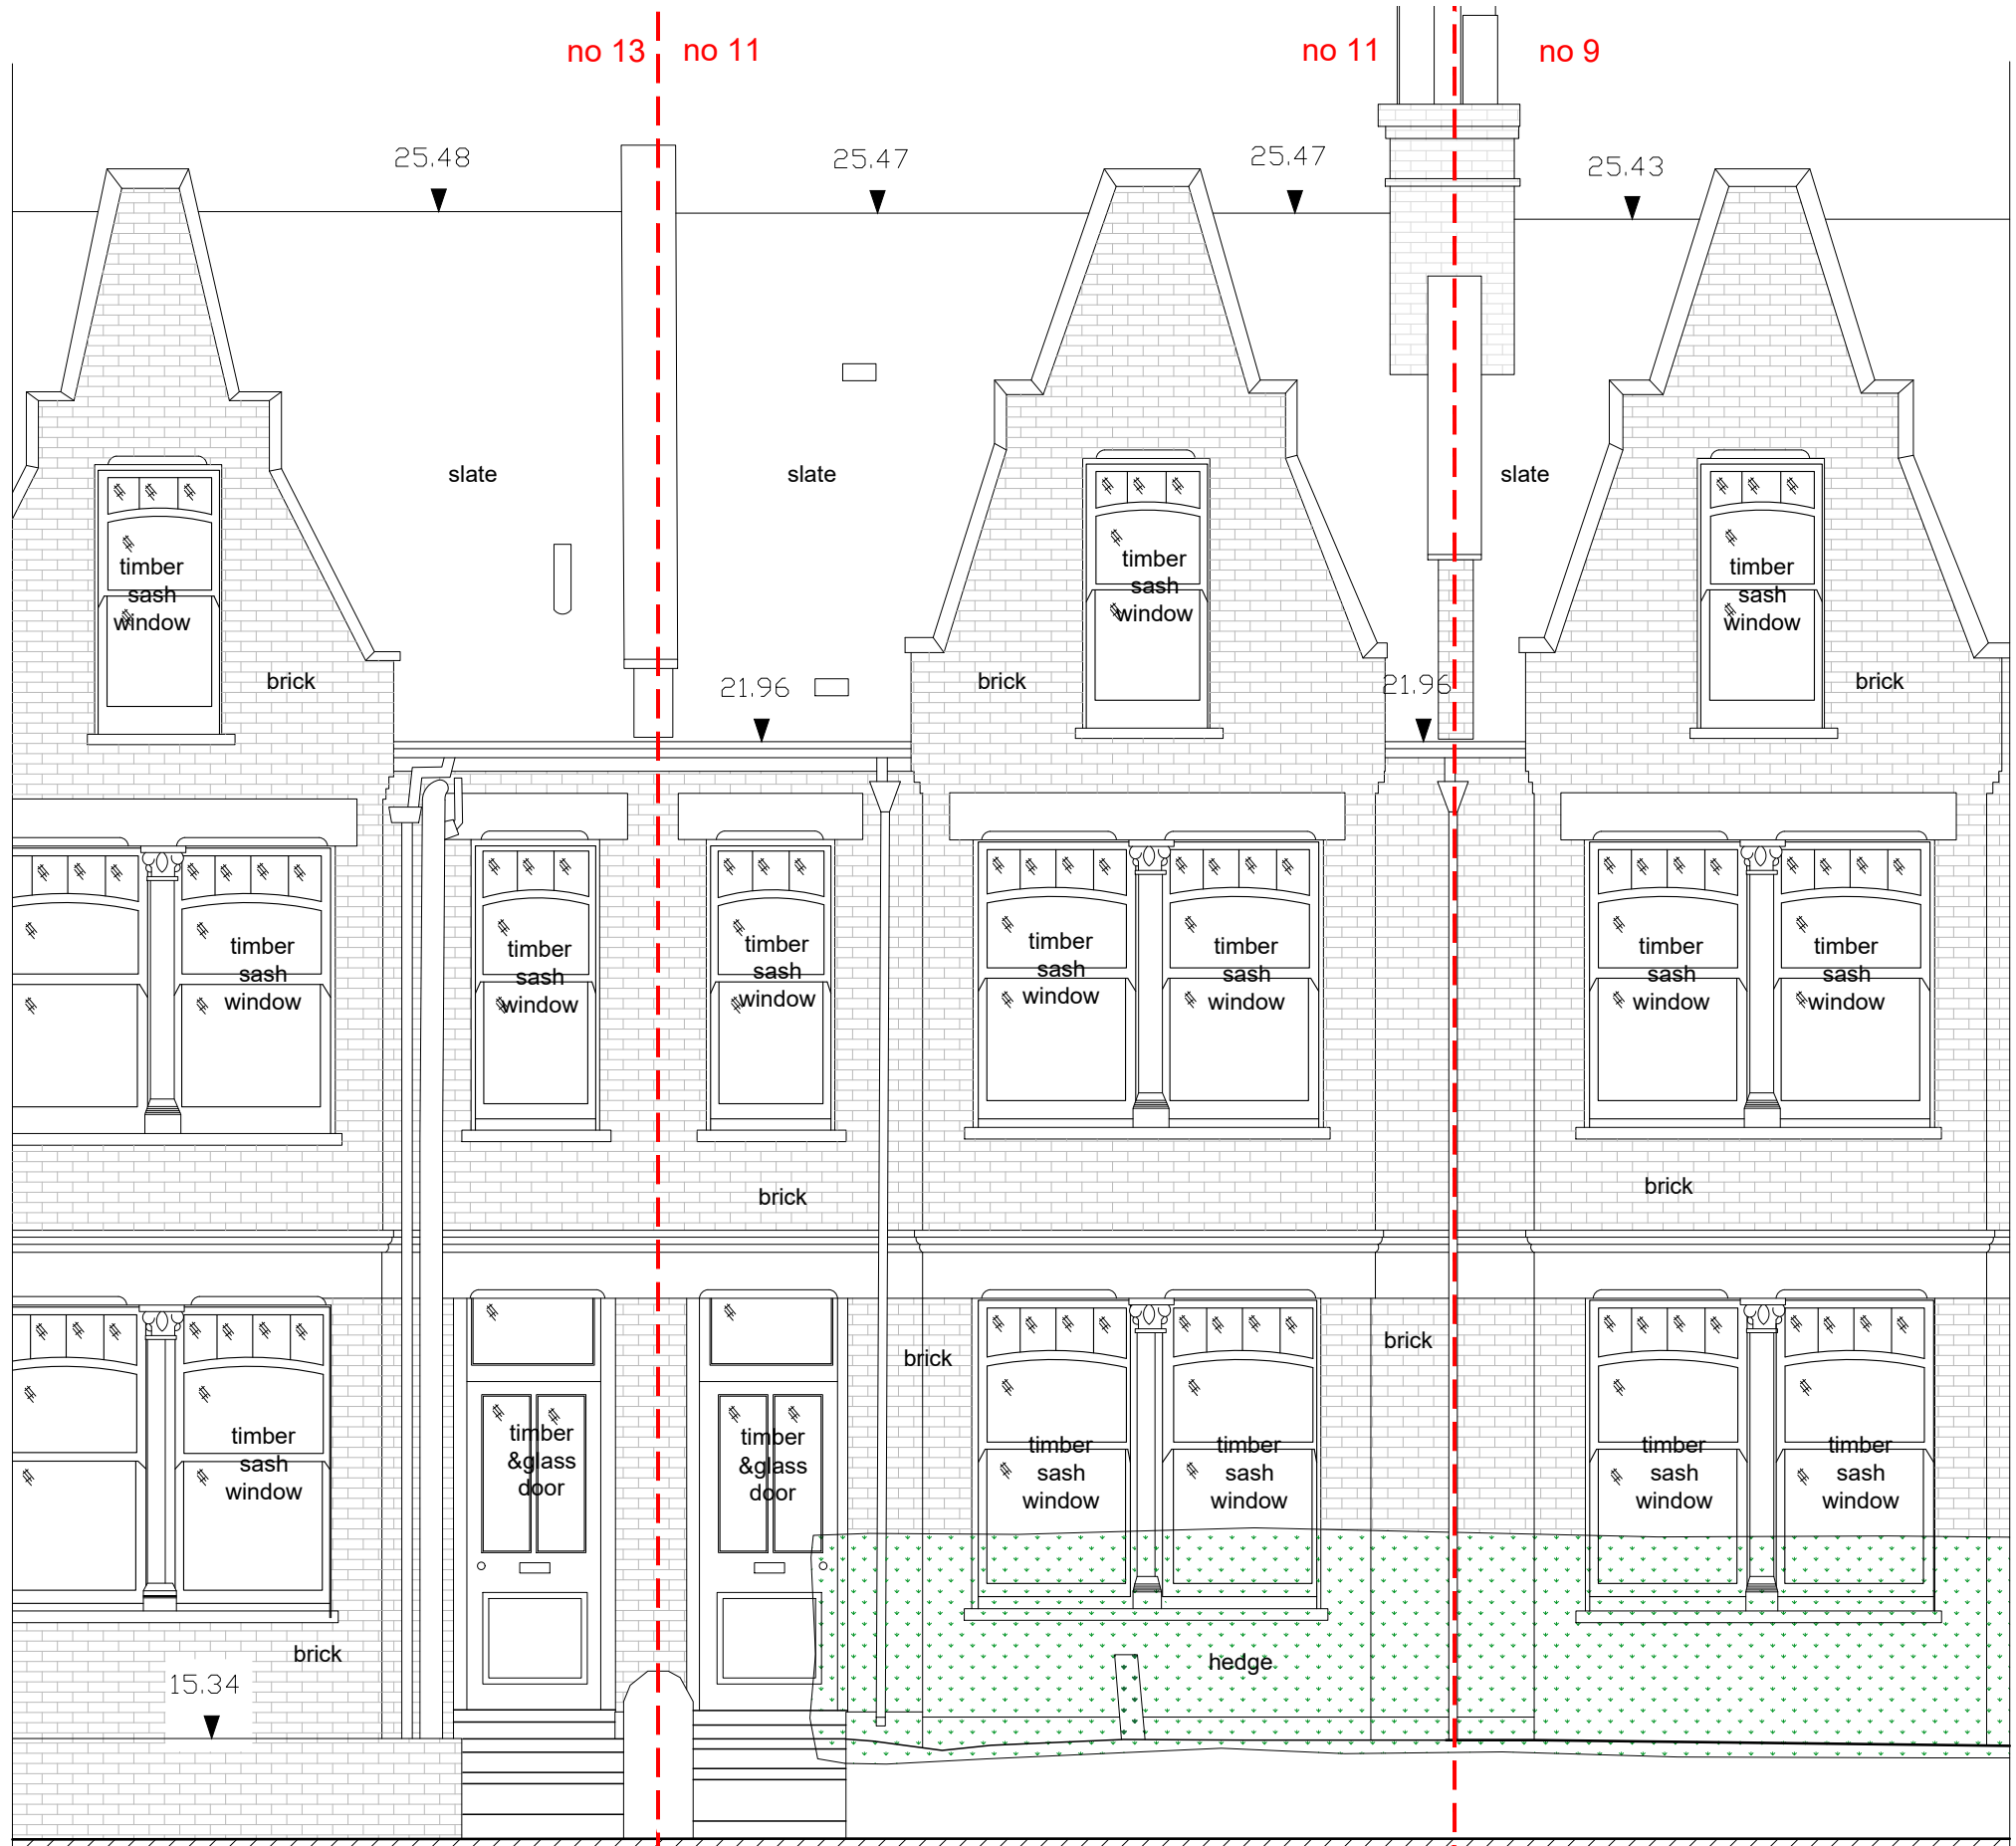

no 13 no 11

no 11 no 9

25.48

25.47

25.47

25.43

slate

slate

slate

timber sash window

timber sash window

timber sash window

brick

brick

brick

21.96

21.96

21.00m

timber sash window

timber sash window

timber sash window

timber sash window

timber sash window

timber sash window

timber sash window

20.00m

19.00m

brick

brick

18.00m

timber sash window

timber & glass door

timber & glass door

timber sash window

timber sash window

timber sash window

timber sash window

17.00m

brick

brick

brick

16.00m

15.34

hedge

15.00m



HBD architects

07552 424007  
 info@hbdarchitects.co.uk

Revisions

Status  
 EXISTING  
**NOT FOR CONSTRUCTION**  
 Project  
 11 Bisham Gardens  
 London N6 6DJ

Drawing title  
 Existing front elevation

Date  
 10.06.2024

Scale  
 1:50 @A3

Drawing no.  
 11BIS-EX-300