



Site plan

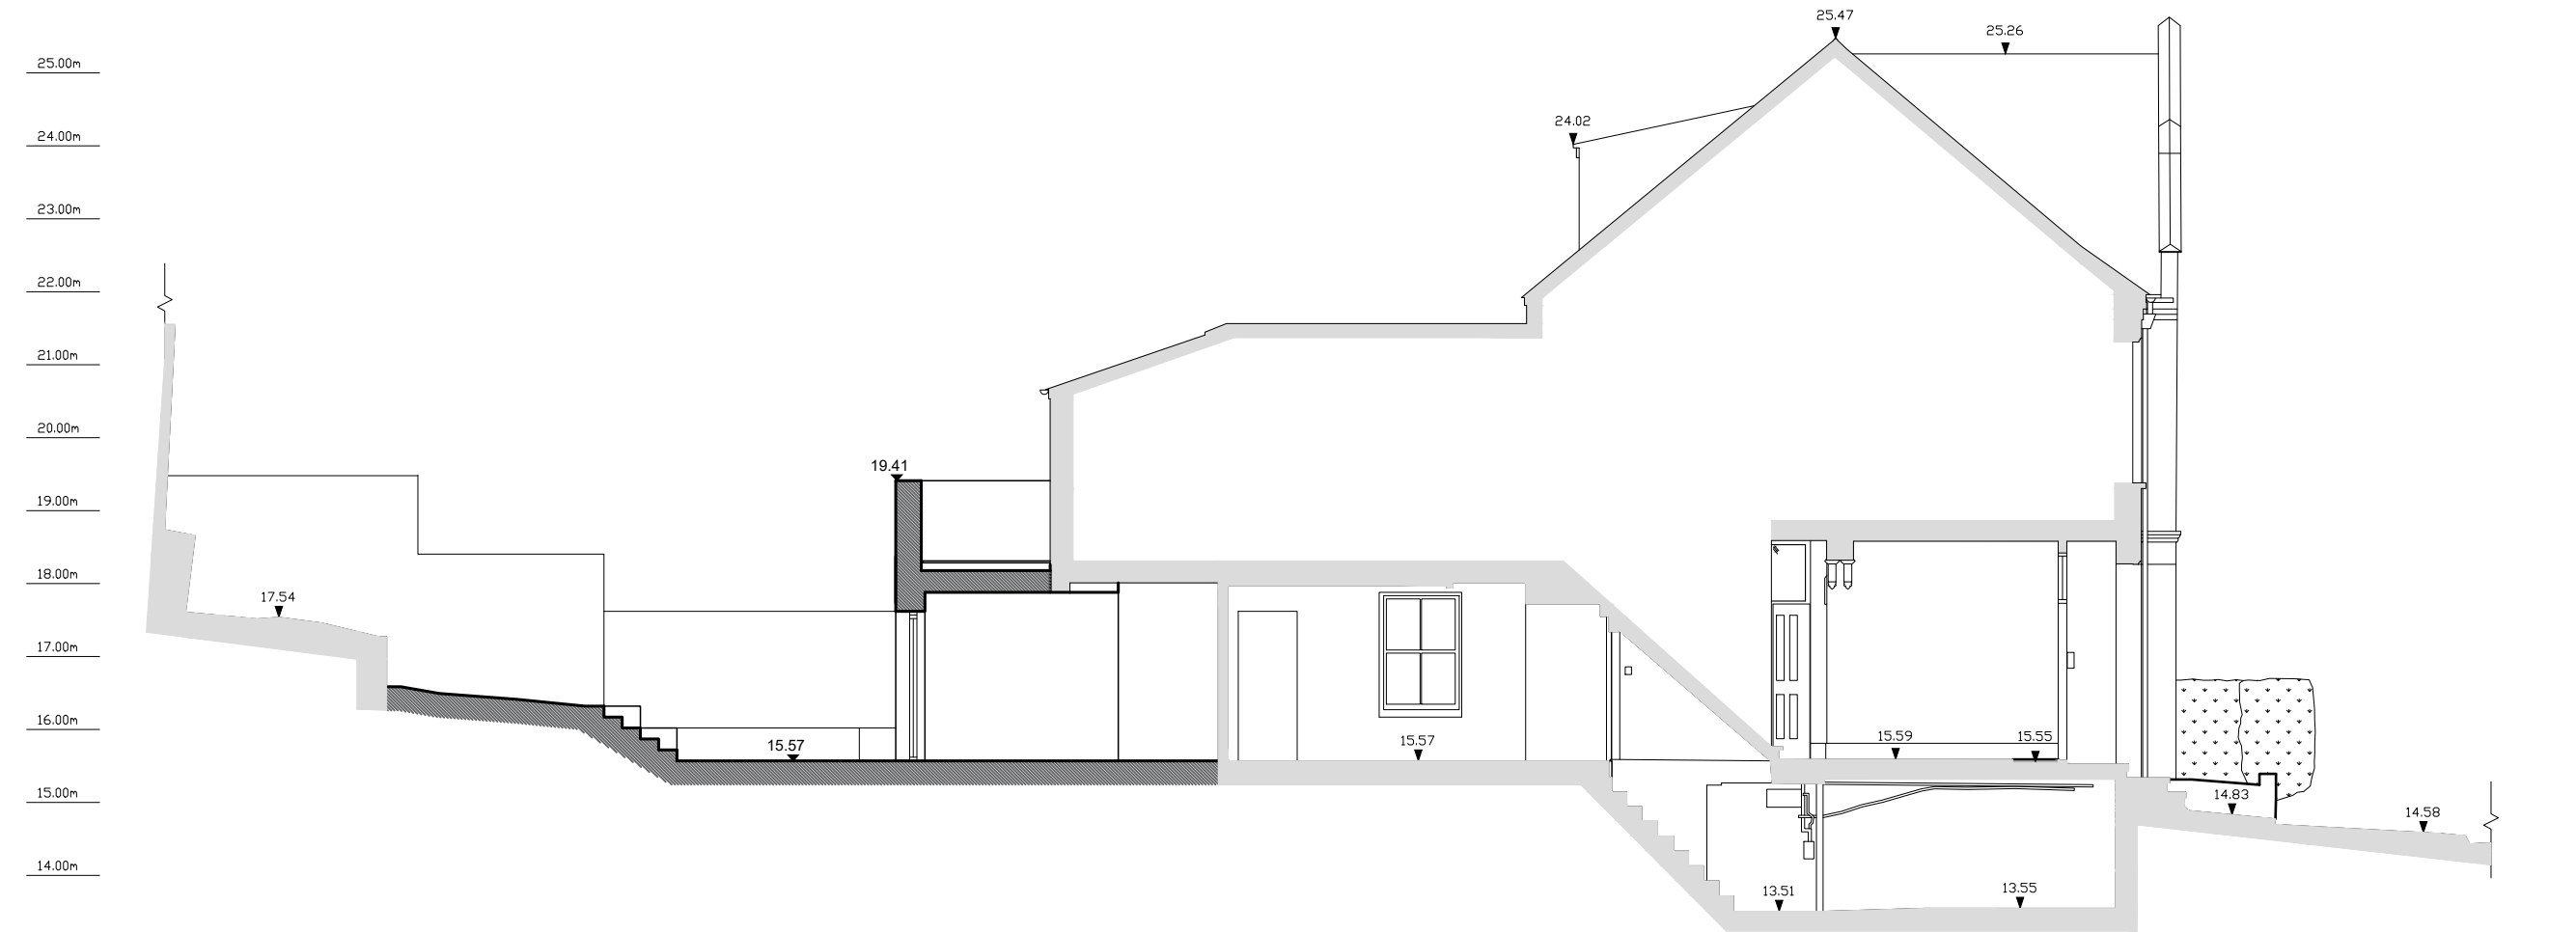

Section AA

 

HBD architects  
 07552 424007  
 info@hbdarchitects.co.uk

Revisions

Status  
**PLANNING**  
**NOT FOR CONSTRUCTION**  
 Project  
 11 Bisham Gardens  
 London N6 6DJ

Drawing title  
 Proposed site plan  
 & Section AA  
 Date  
 10.06.2024  
 Scale  
 1:100 @A3  
 Drawing no.  
 11BIS-PL-001