



Ground floor plan

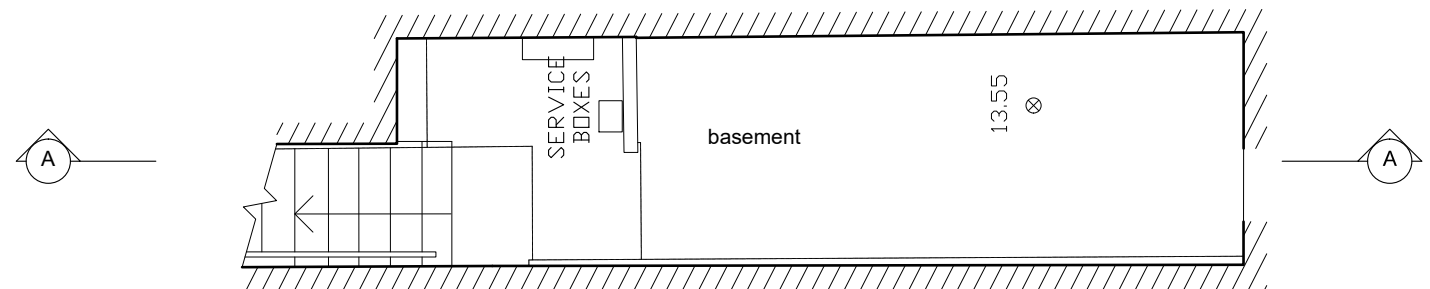

Basement plan

 

HBD architects

07552 424007
info@hbdarchitects.co.uk

Revisions

Status
PLANNING
NOT FOR CONSTRUCTION
Project
11 Bisham Gardens
London N6 6DJ

Drawing title
Proposed ground floor plan
& basement plan

Date
10.06.2024
Scale
1:50 @A3

Drawing no.
11BIS-PL-100