



26.00m  
25.00m  
24.00m  
23.00m  
22.00m  
21.00m  
20.00m  
19.00m  
18.00m  
17.00m  
16.00m  
15.00m

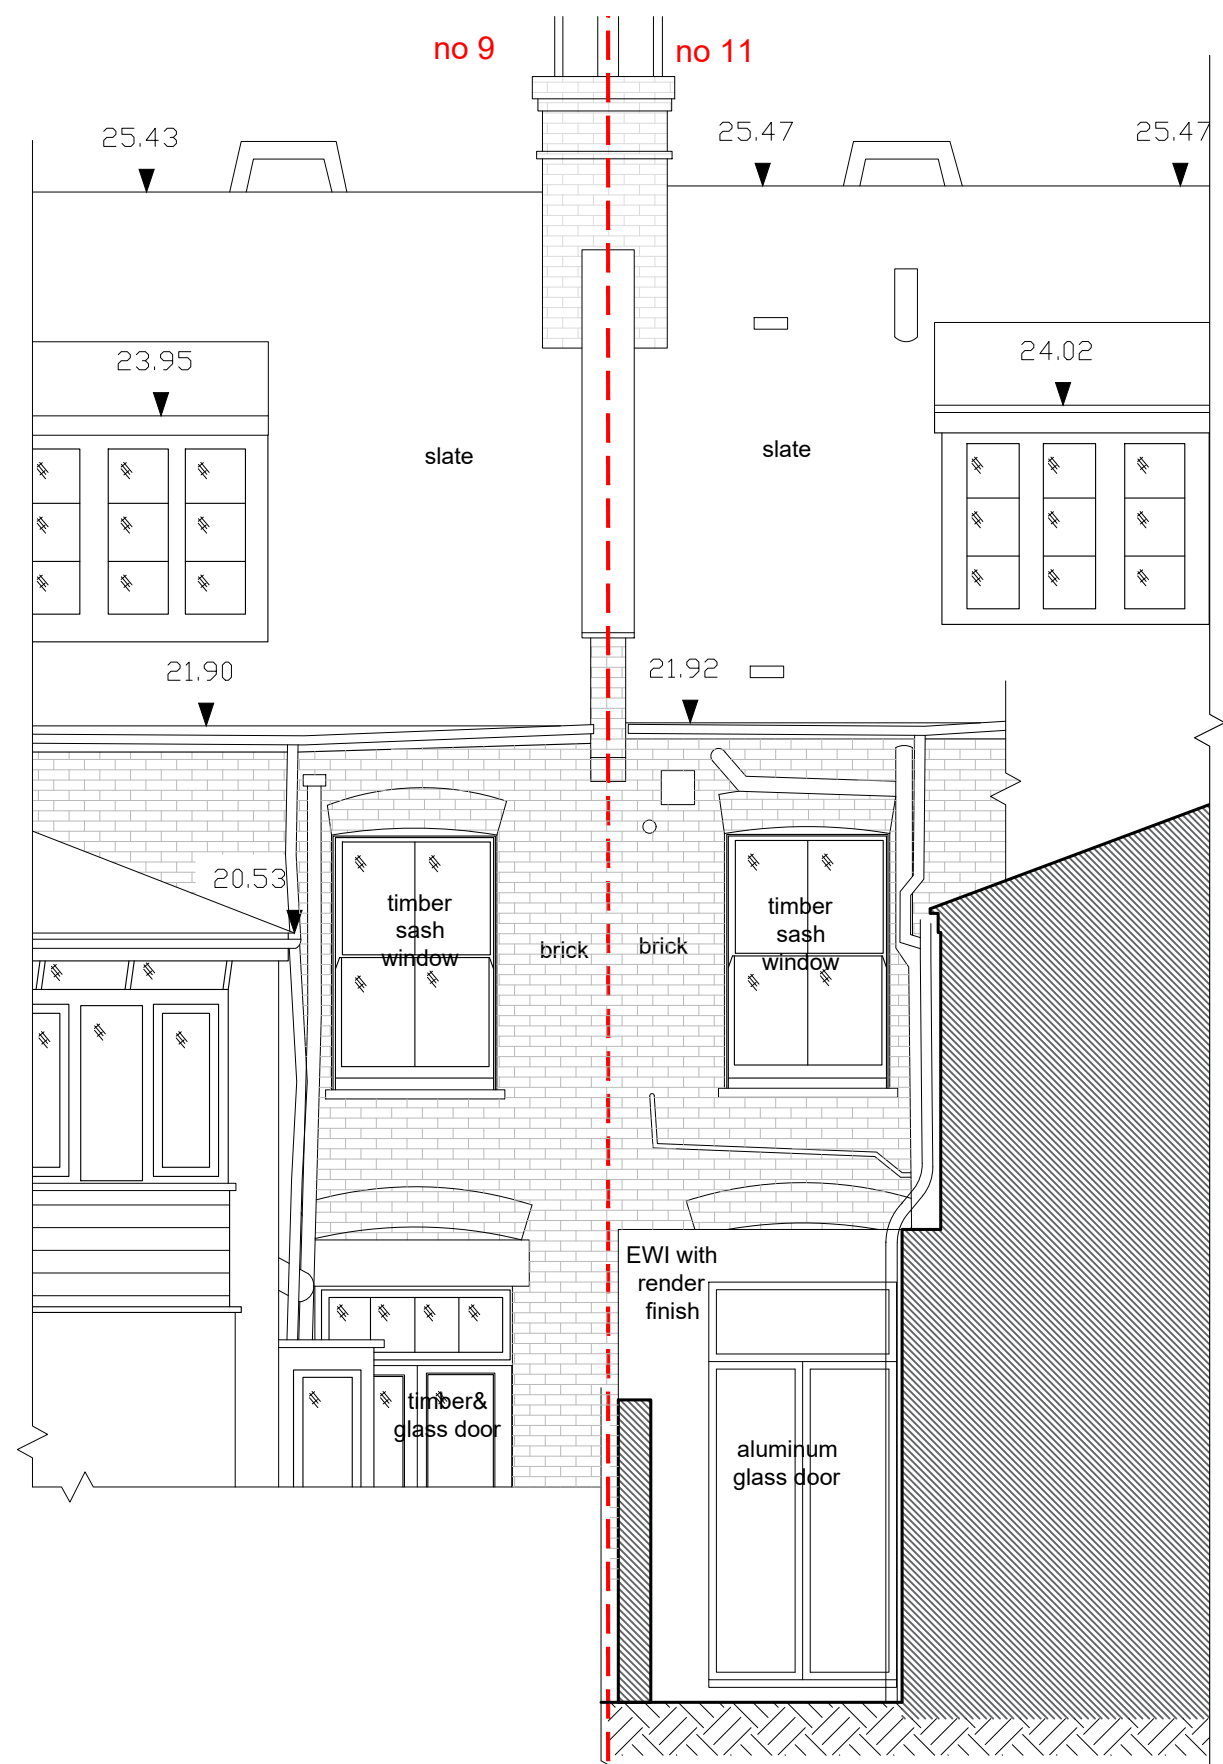

Courtyard north elevation

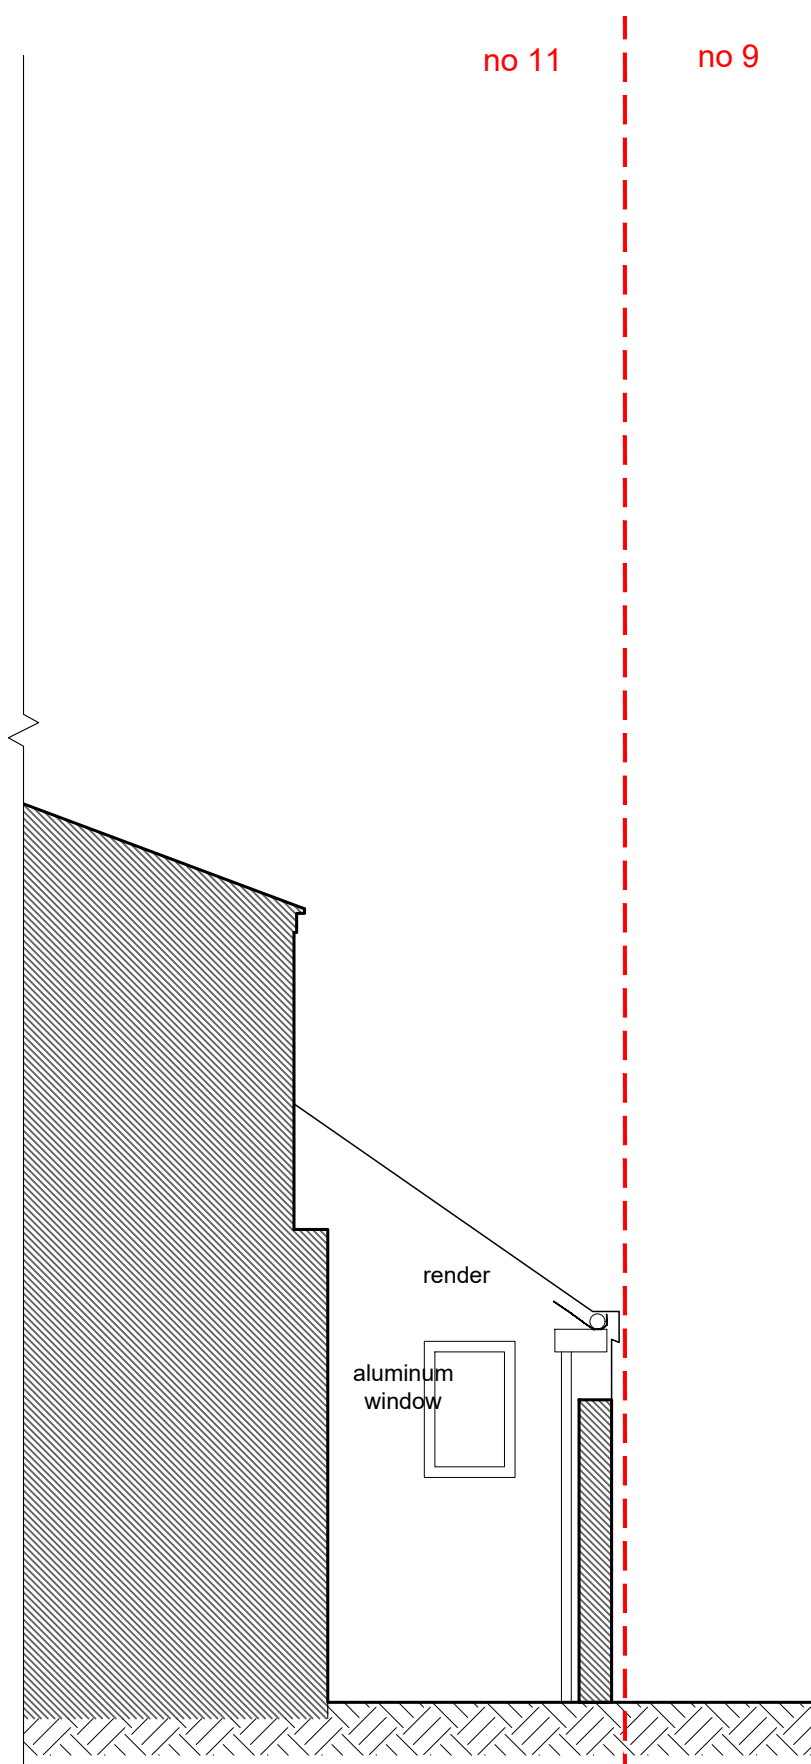

Courtyard south elevation



<b>HBD architects</b>  07552 424007 info@hbdarchitects.co.uk	Revisions	Status PLANNING	Drawing title Proposed courtyard elevations
		<b>NOT FOR CONSTRUCTION</b>	
		Project 11 Bisham Gardens London N6 6DJ	Date 10.06.2024
			Scale 1:50 @A3
			Drawing no. 11BIS-PL-303