

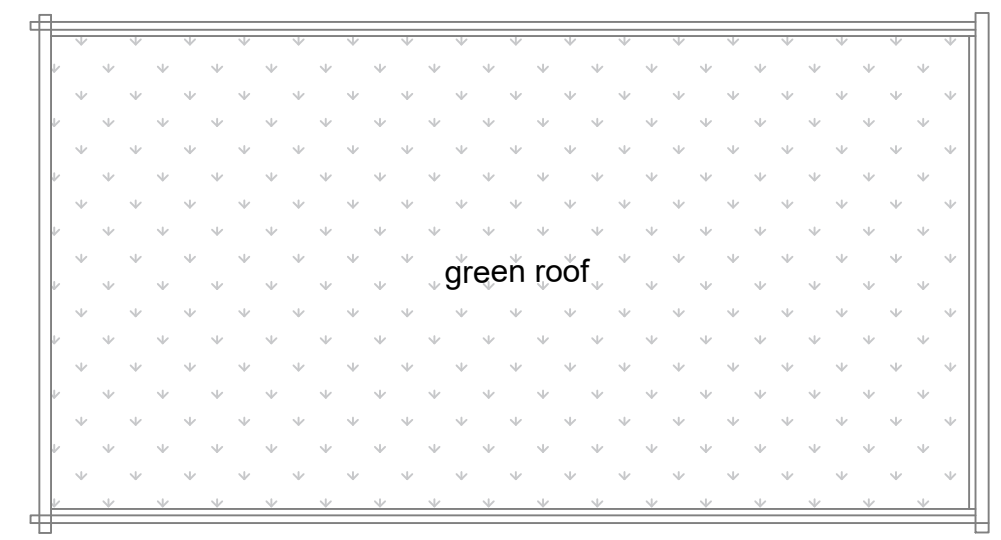


ORDNANCE SURVEY PLAN Scale 1: 250
 AS PROPOSED

 

ROOF PLAN AS PROPOSED 1: 50

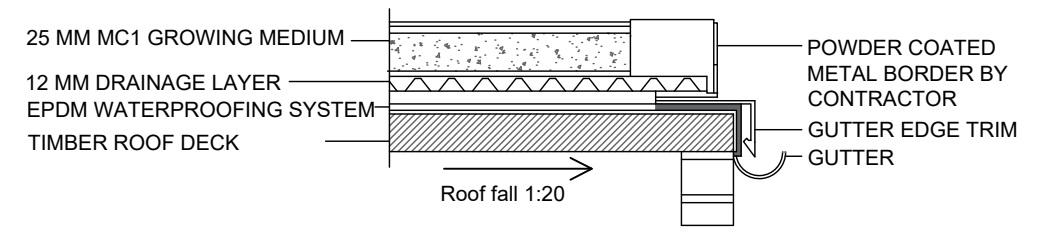

GARDEN SHED ROOF
 GREEN ROOF BUILD UP SCALE 1:5



REV	DATE	DRAWN	CHECKED	DESCRIPTION	REV	DATE	DRAWN	CHECKED	DESCRIPTION
-	-	-	MN	-					
-	28.11.2023	TS	MN	GREEN ROOF ADDED					
D	21.06.2024	TS	MN	DISCHARGE OF CONDITION 3					

HELM
design.delivered

© Harwood Mason
 London SE14 5BQ
 email: info@helmprojects.co.uk
 web: www.helmprojects.co.uk

23 FROGNAL - GARDEN SHED ISSUE DATE **21.06.2024.**

PLAN, ROOF PLAN AND DETAIL- AS PROPOSED A-003 REV **D**

DRAWN **TS** CHECKED **MN** AS NOTED@A3 PHASE **PL**