
 
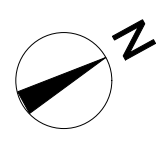


KEY:

- 1 Brick
- 2 Stucco molding
- 3 Hanging tiles
- 4 Clay chimney pot
- 5 Lead
- 6 Single ply roofing membrane
- 7 Coping stone
- 8 Timber window/door
- 9 Roof light
- 10 Upvc gutter and down pipe
- 11 Soil and vent pipe
- 12 Paving tiles
- 13 Metal railings
- 14 uPVC window

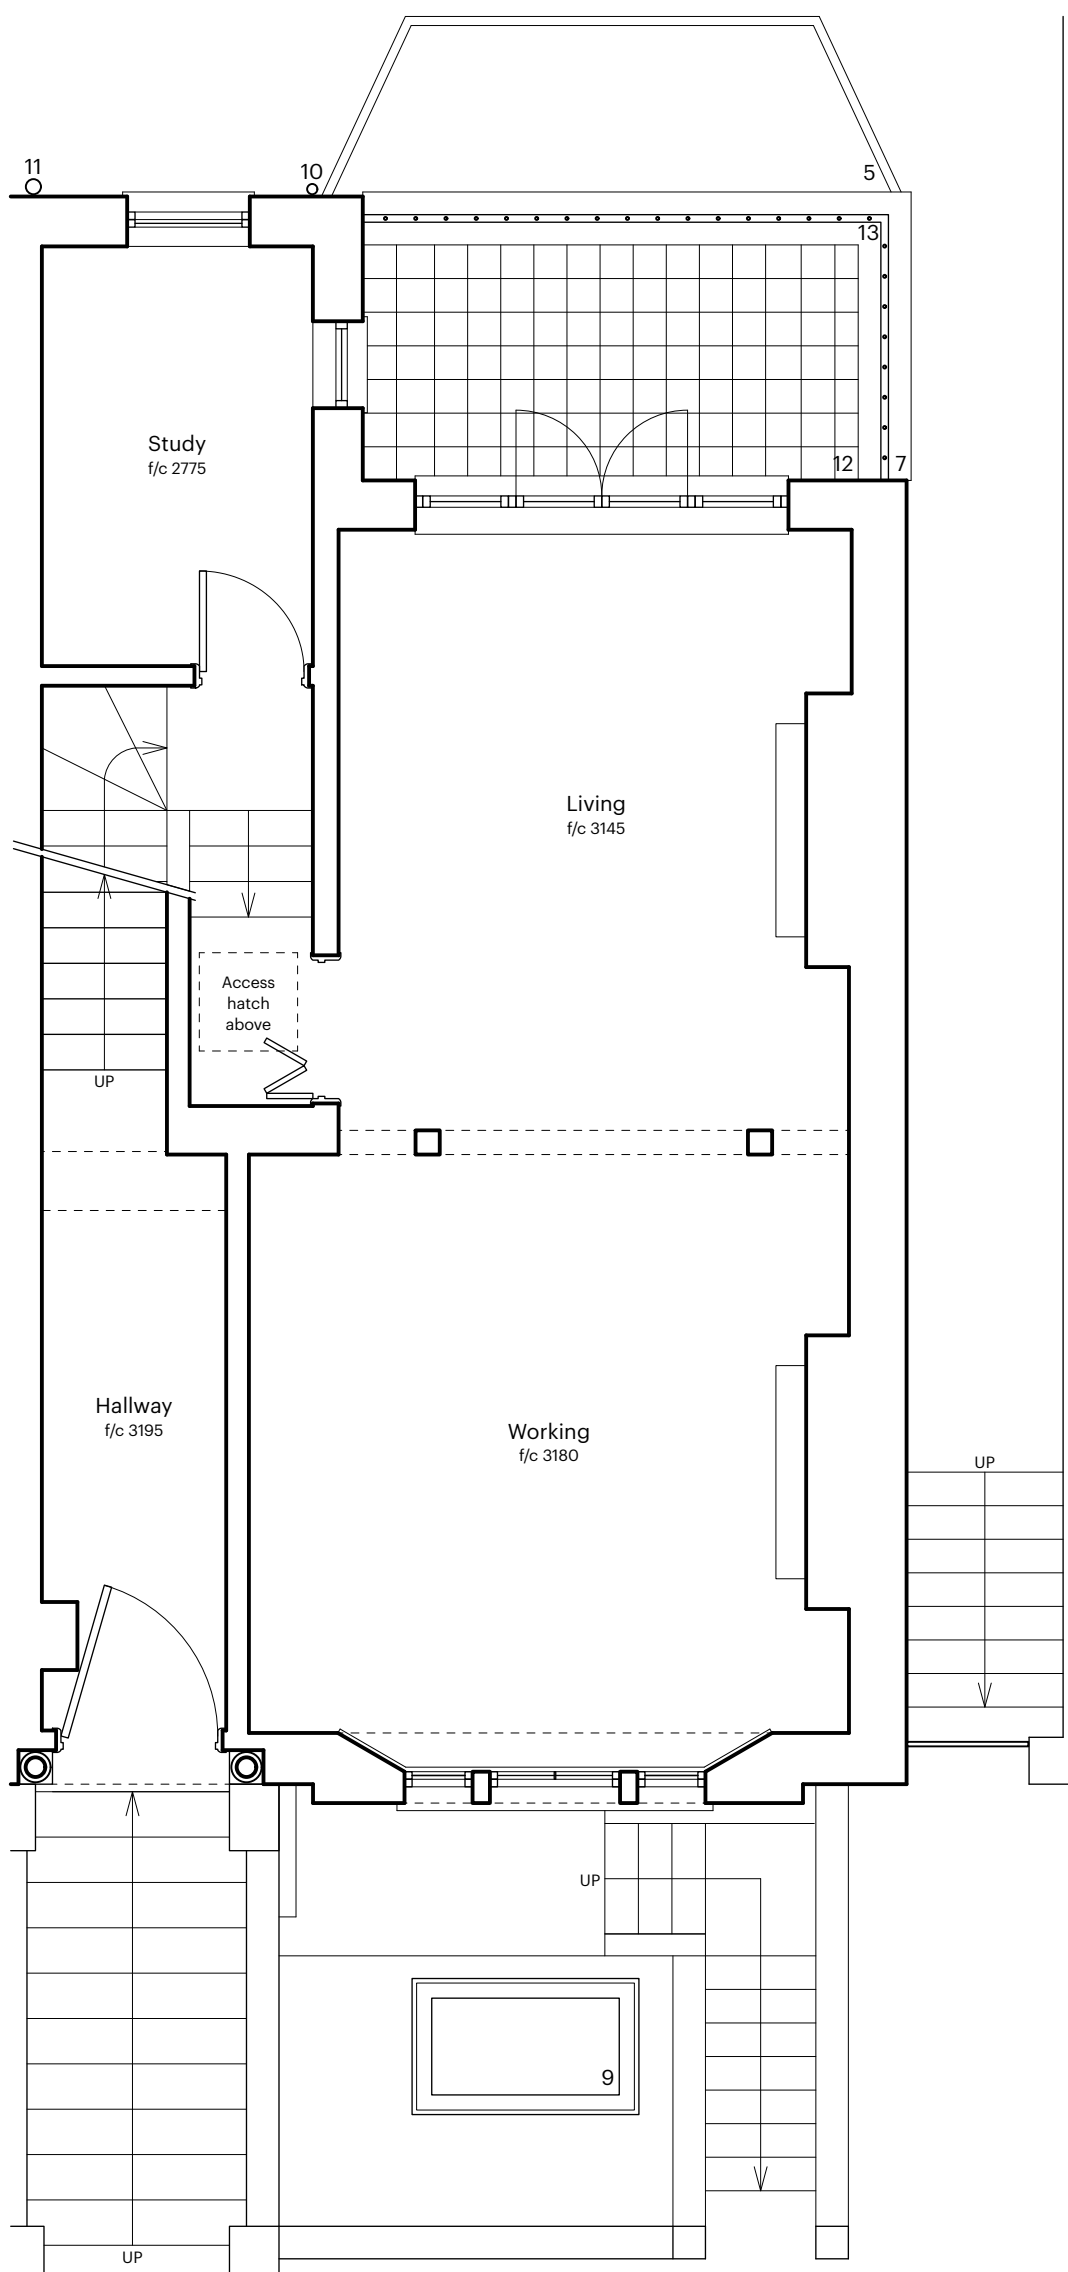

Notes		Revision	
To be used for the purposes of planning only.			
Project		Drawn by Chiara Amato Architect	
50 South Hill Park			
Title	Scale	Date	Drawing no.
Upper ground floor plan - existing	1:50 @ A3	April 2024	031/PL02