
 
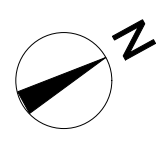


KEY:

- 1 Brick
- 2 Stucco molding
- 3 Hanging tiles
- 4 Clay chimney pot
- 5 Lead
- 6 Single ply roofing membrane
- 7 Coping stone
- 8 Timber window/door
- 9 Roof light
- 10 Upvc gutter and down pipe
- 11 Soil and vent pipe
- 12 Paving tiles
- 13 Metal railings
- 14 uPVC window

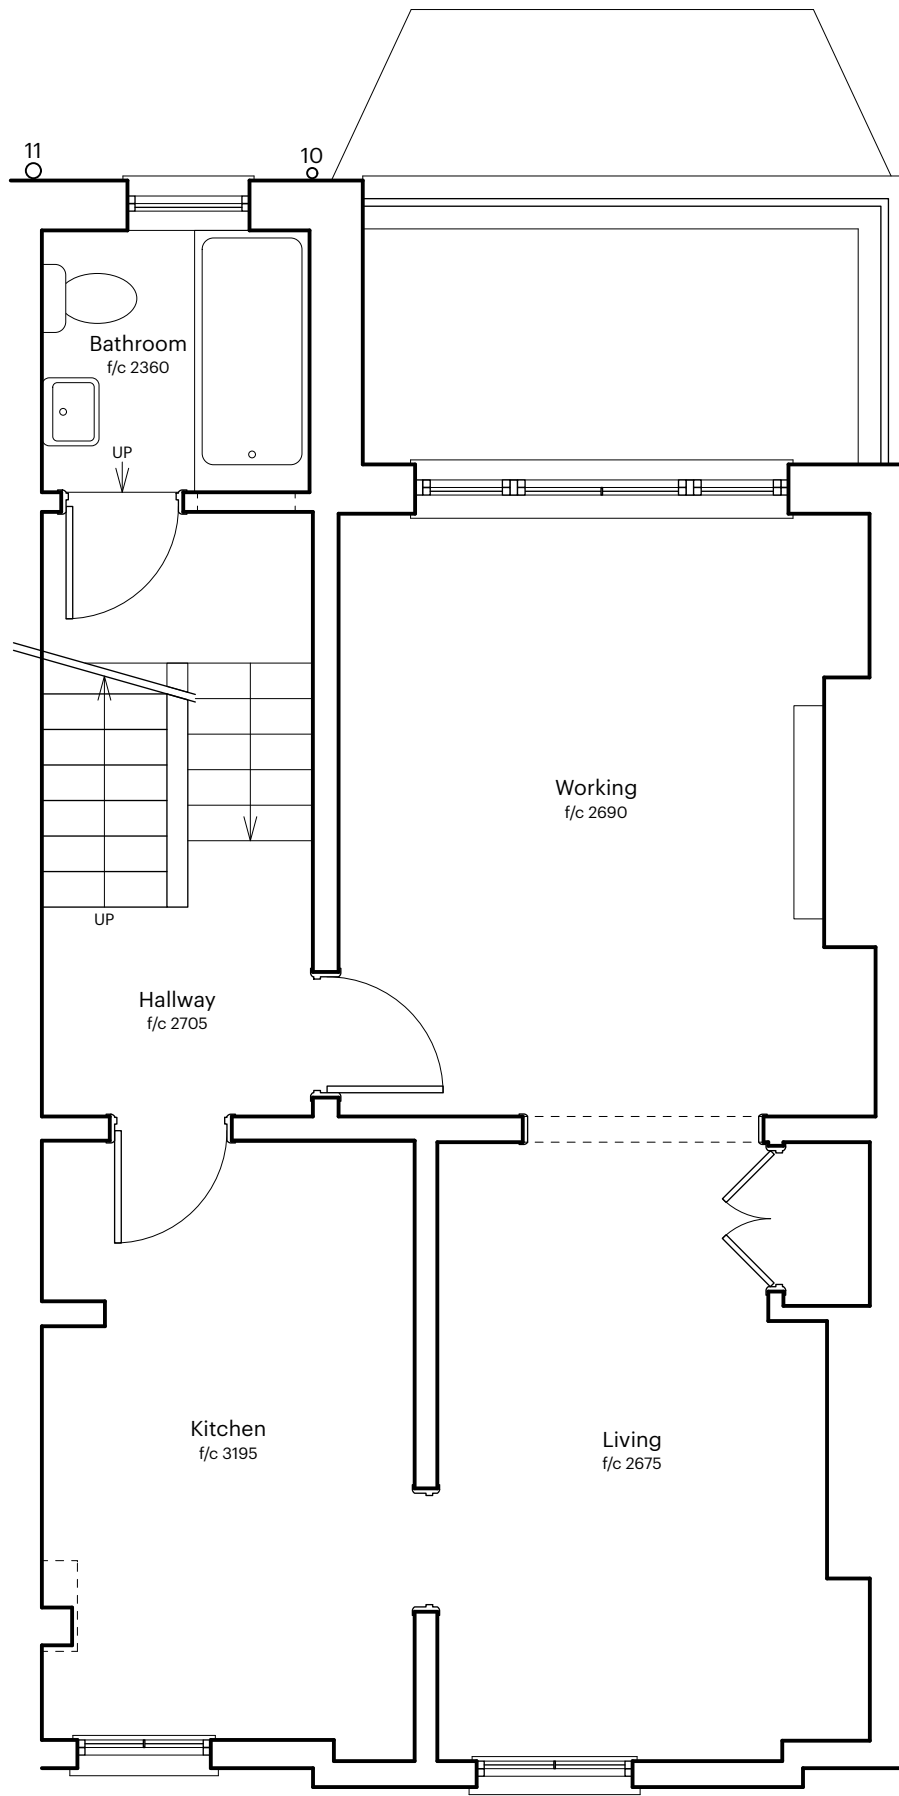

Notes		Revision	
To be used for the purposes of planning only.			
Project		Drawn by	
50 South Hill Park		Chiara Amato Architect	
Title	Scale	Drawing no.	
First floor plan - existing	1:50 @ A3	031/PL03	
	Date		
	April 2024		