



GROUND FLOOR

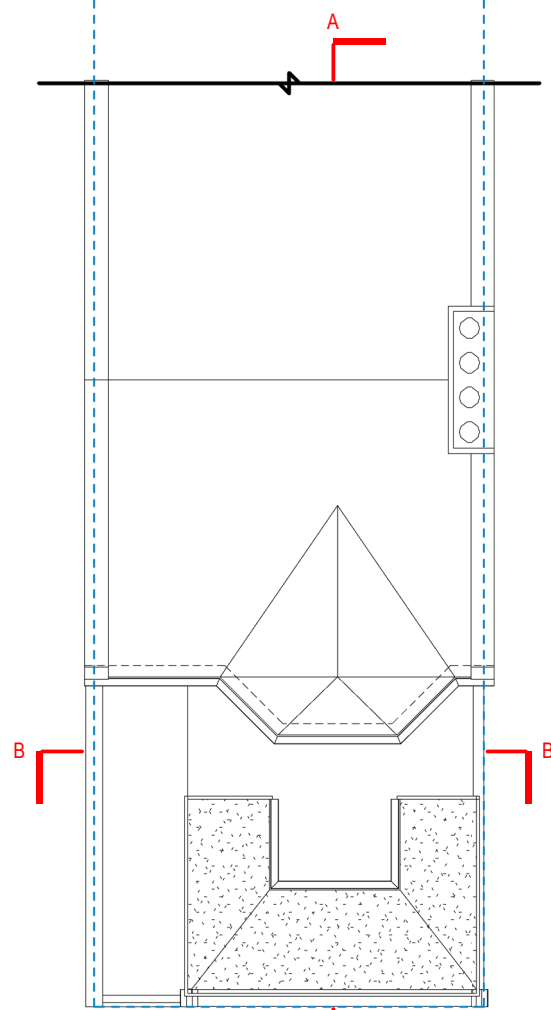


ROOF LEVEL

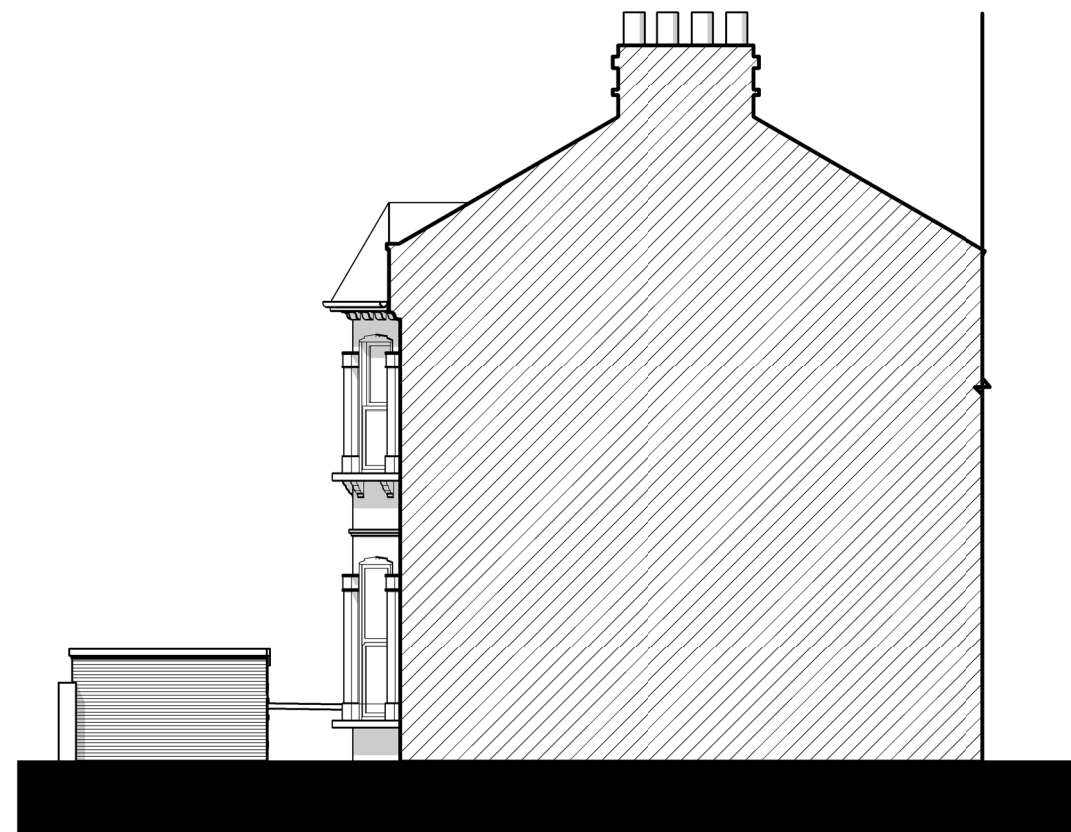



RIGHT SIDE ELEVATION



FRONT ELEVATION

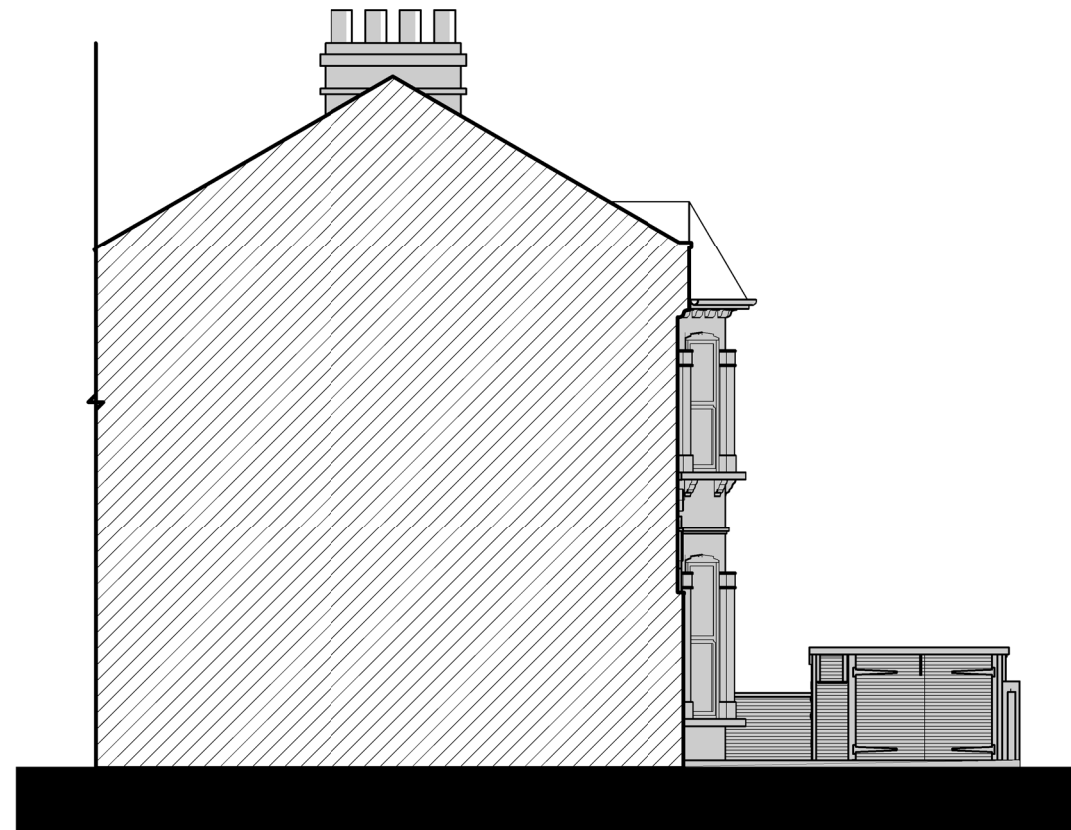

LEFT SIDE ELEVATION

 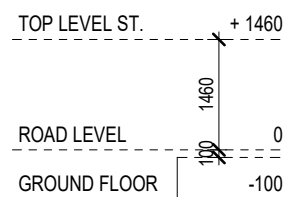

Written dimensions to be taken in preference to scaled dimensions. The Contractor is responsible for checking all dimensions before work starts.
 All work is to be carried out to the requirements, and to the satisfaction of the Local Authority.
 These drawings are for planning purposes only.
 Any discrepancies to be brought to the attention of 4D Planning Consultants immediately.

Description

Rev	Date	Description	by	chk

4D PLANNING™

Chartered Town Planners & Architectural Technicians

Architecture | Town Planning

T: 0203 1500 183 www.GetMePlanning.com

www.GetMePlanning.com

Client
Mr Tim Oriordan

Project
30 Kylemore Road, London,
NW6 2PT

Title
EXISTING DRAWINGS


Date: 21.05.2024

Scale: 1:100@A3

Drawing No. 4D-483 E 01


Drawn by : MAX

Rev:

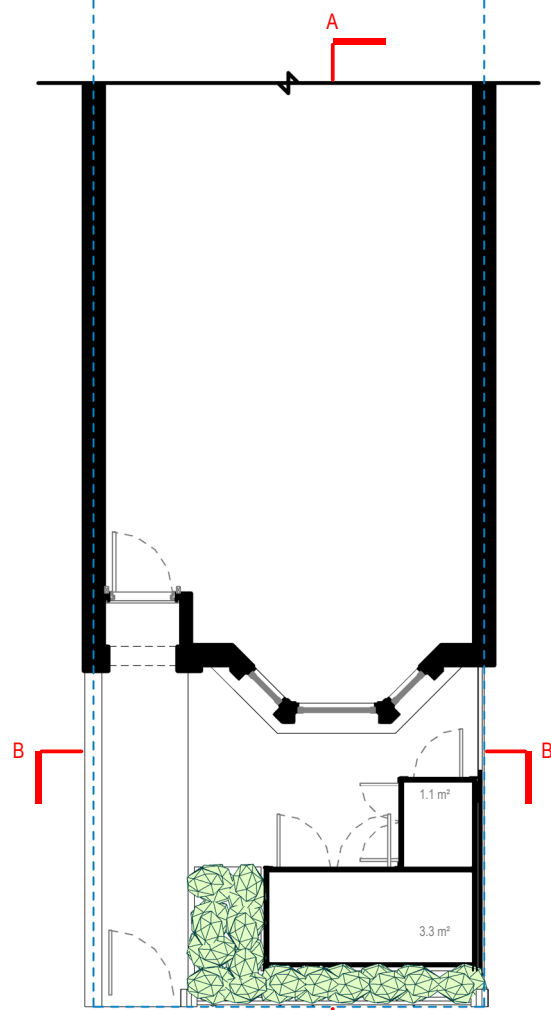


GROUND FLOOR


- The side of the storage unit has been removed, and its height has been reduced. The final height of the storage unit should match the height of the bins.
- Baseboards will be removed internally wherever necessary.
- Bushes have been arranged around the storage unit to soften its appearance and reduce its visual impact. There will be a cut-out in the pavement to plant the greenery.
- The storage unit has been moved 30 cm closer to the property to create space for planting bushes to the front.

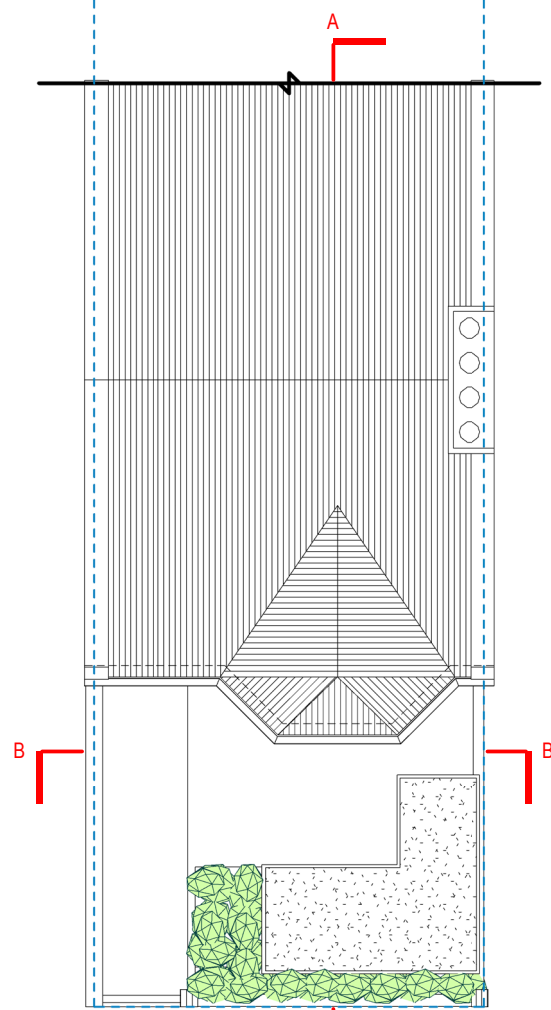


ROOF LEVEL

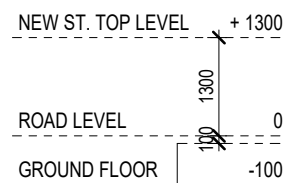


FRONT ELEVATION

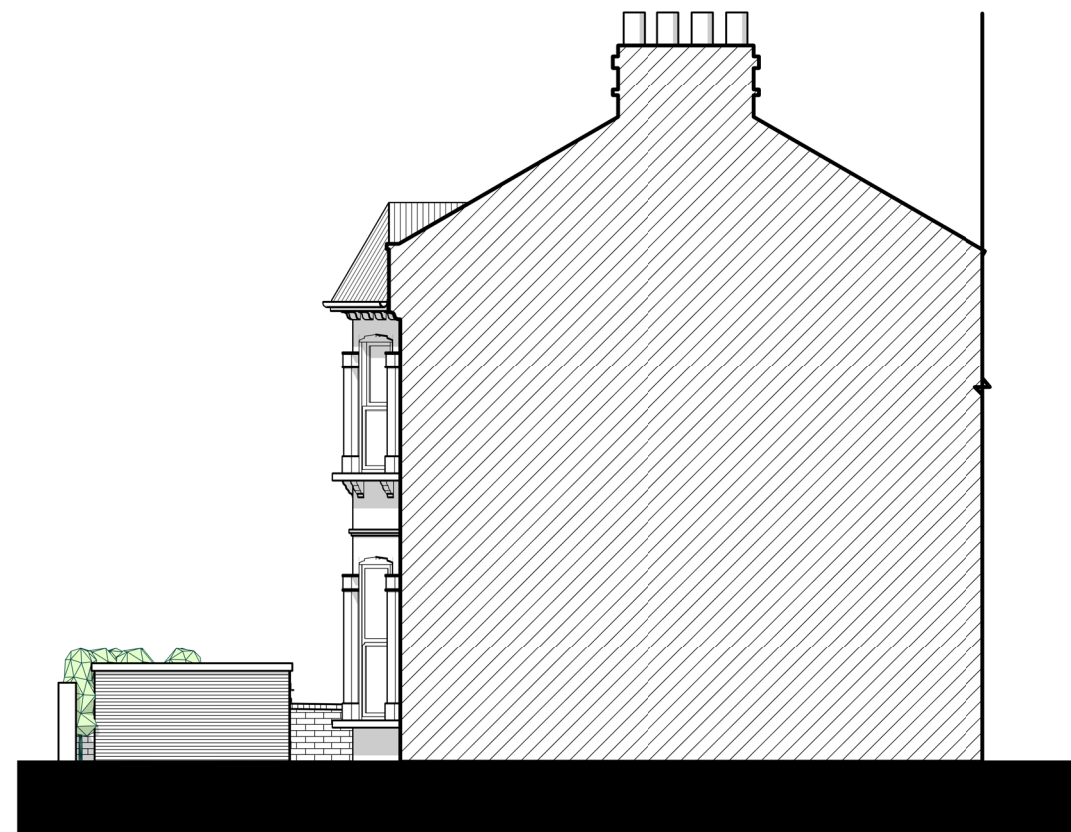

RIGHT SIDE ELEVATION

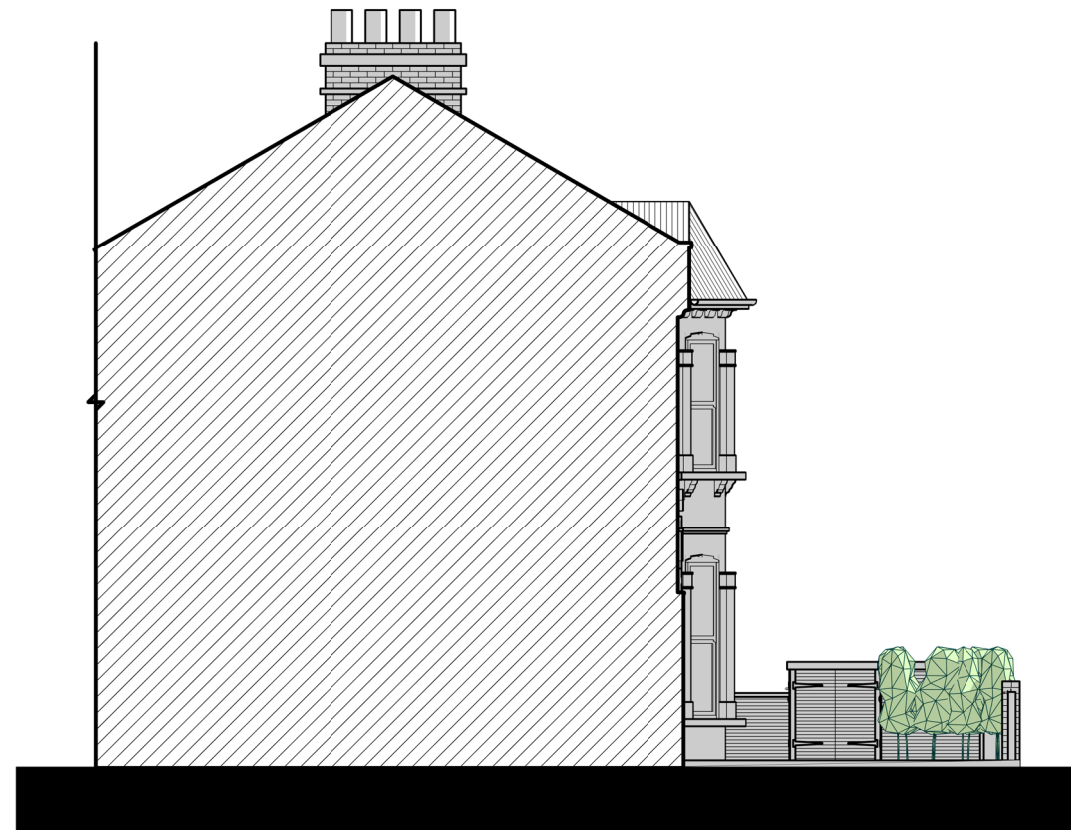

LEFT SIDE ELEVATION

 

Written dimensions to be taken in preference to scaled dimensions. The Contractor is responsible for checking all dimensions before work starts.
 All work is to be carried out to the requirements, and to the satisfaction of the Local Authority.
 These drawings are for planning purposes only.
 Any discrepancies to be brought to the attention of 4D Planning Consultants immediately.

Description

Rev	Date	Description	by	chk

4D PLANNING™

Chartered Town Planners & Architectural Technicians

Architecture | Town Planning

T: 0203 1500 183 www.GetMePlanning.com


www.GetMePlanning.com

Client
Mr Tim Oriordan

Project
30 Kylemore Road, London,
NW6 2PT

Title
PROPOSED DRAWINGS

Date: 21.05.2024	Rev:
Scale: 1:100@A3	
Drawing No. 4D-483 P 01	
Drawn by: MAX	

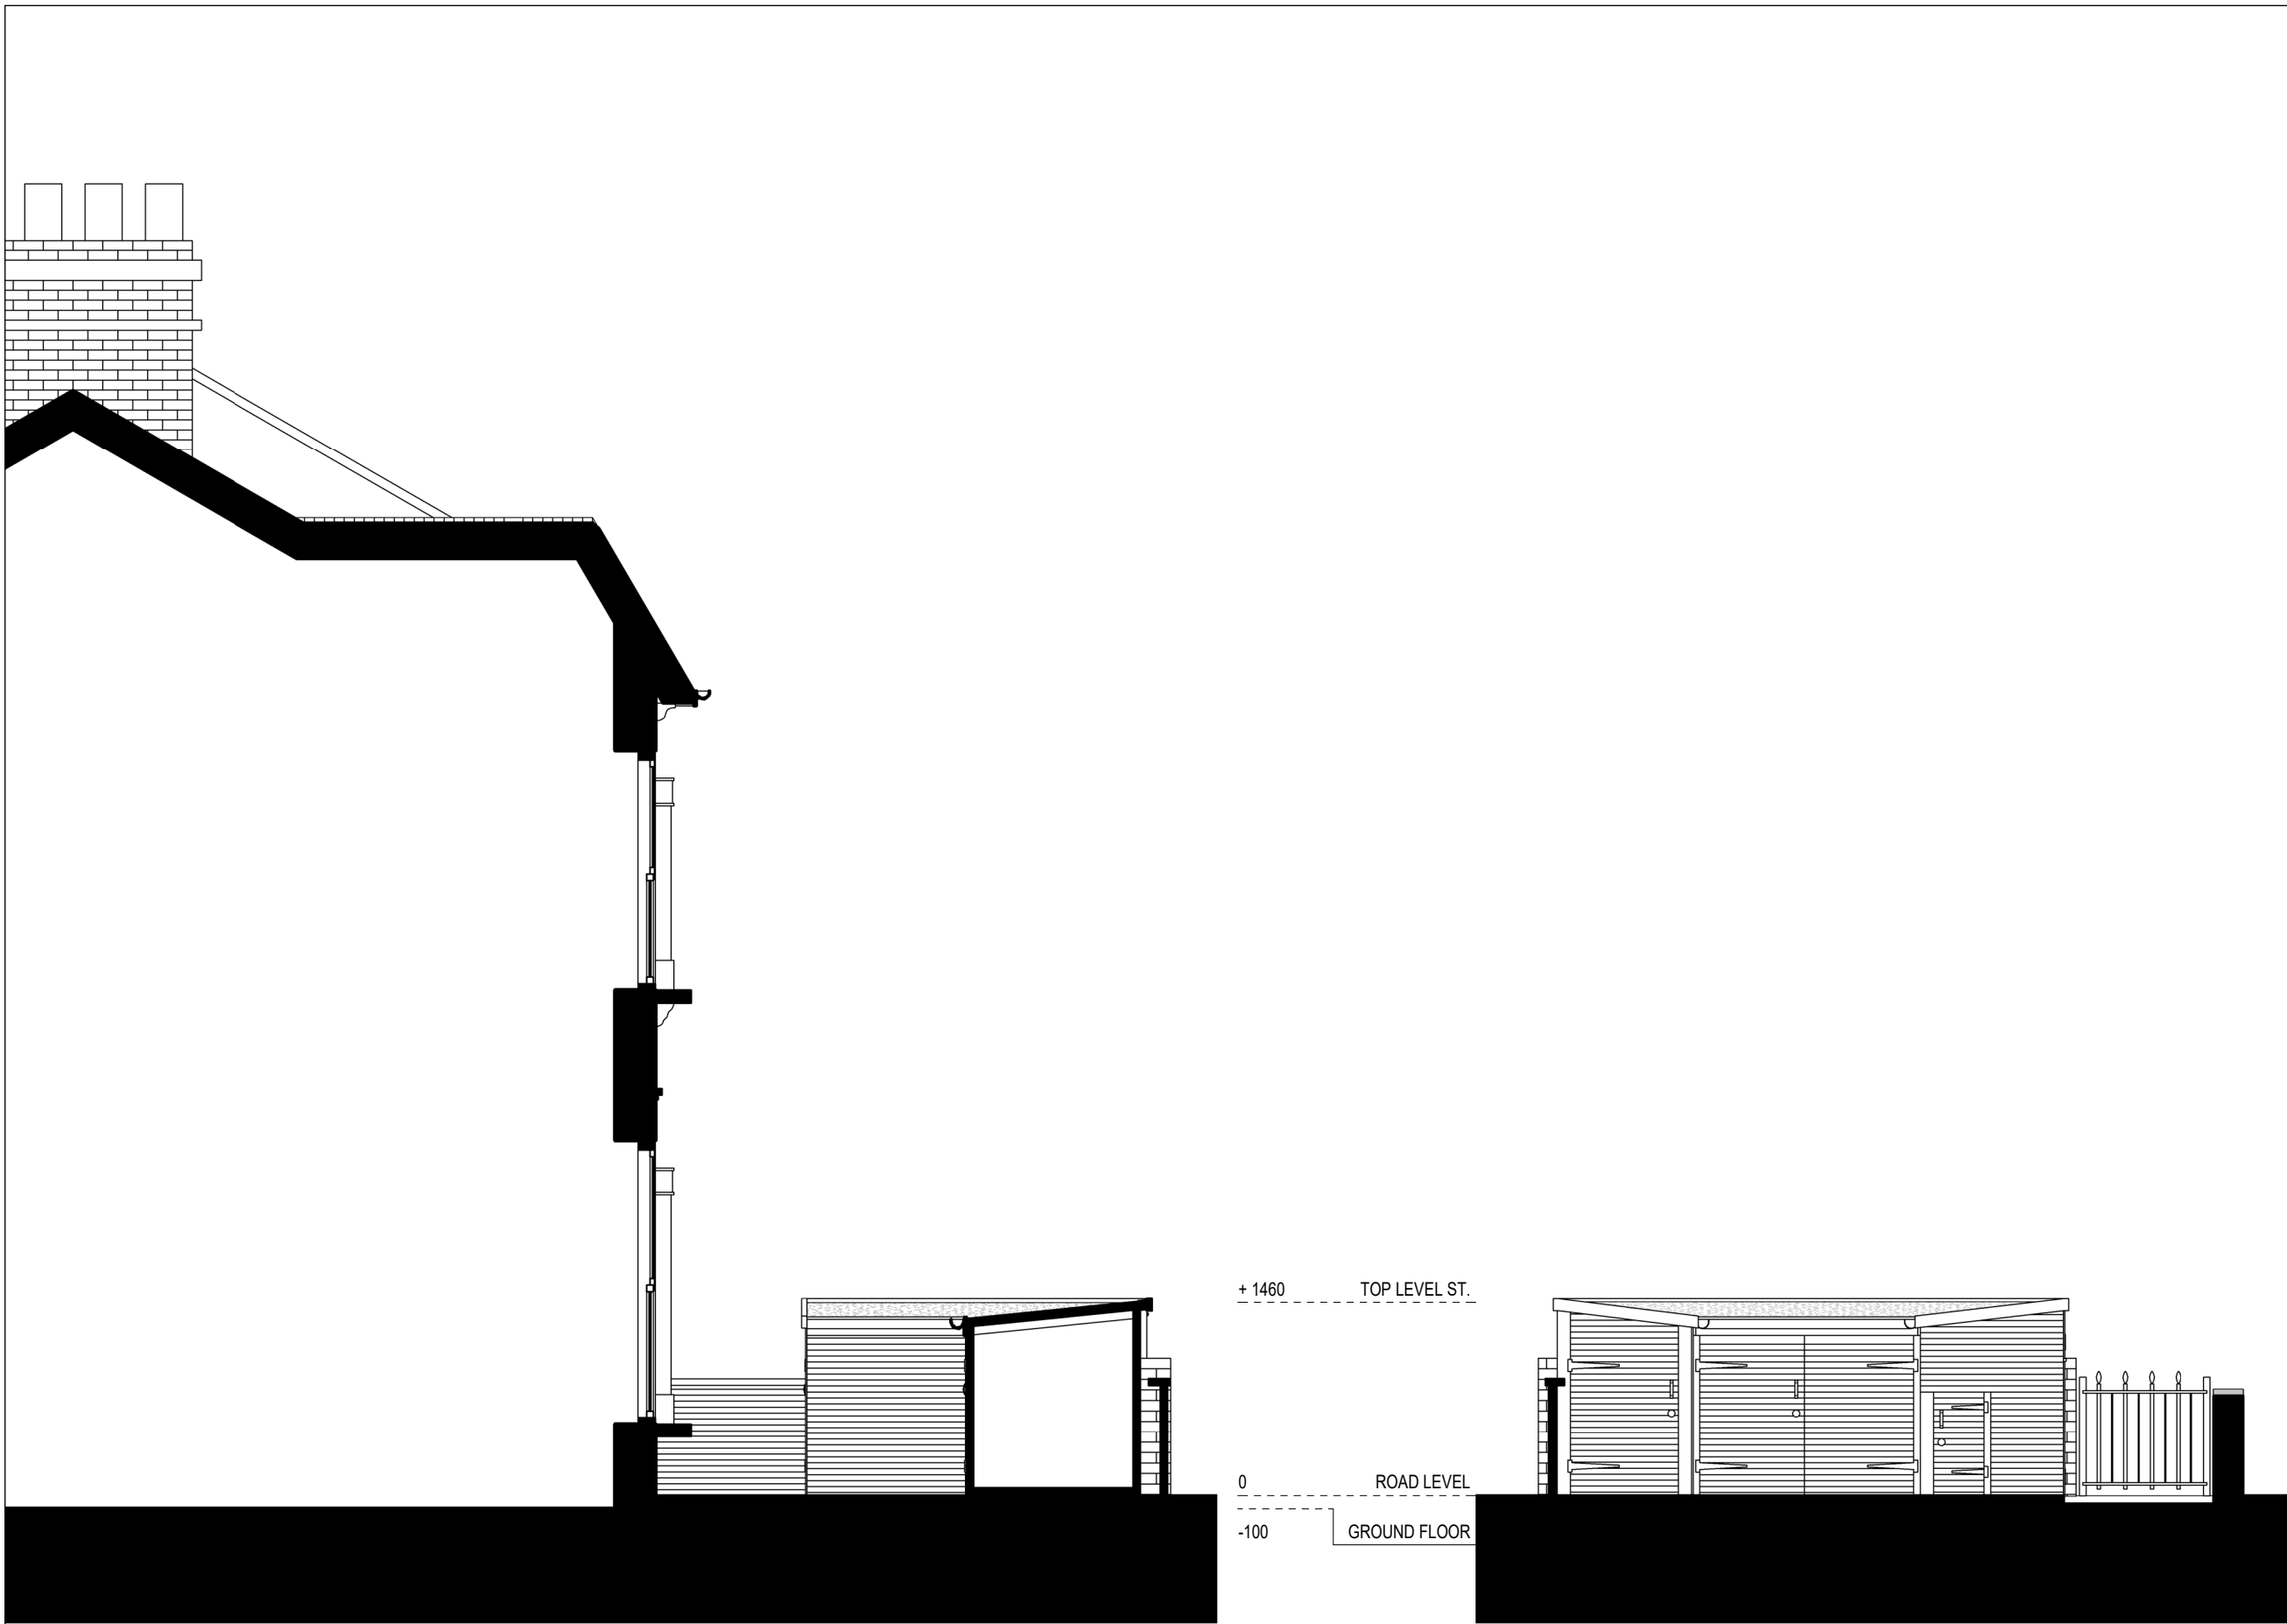

SECTION AA

SECTION BB



Written dimensions to be taken in preference to scaled dimensions. The Contractor is responsible for checking all dimensions before work starts.
 All work is to be carried out to the requirements, and to the satisfaction of the Local Authority.
 These drawings are for planning purposes only
 Any discrepancies to be brought to the attention of 4D Planning Consultants immediately.

Description

Rev	Date	Description	by	chk

4D PLANNING™
 Chartered Town Planners & Architectural Technicians
 Architecture | Town Planning
 T: 0203 1500 183 www.GetMePlanning.com


www.GetMePlanning.com

Client
 Mr Tim Oriordan

Project
 30 Kylemore Road, London,
 NW6 2PT

Title
**EXISTING DRAWINGS
 SECTIONS**

Date: 21.05.2024	Rev:
Scale: 1:50@A3	
Drawing No. 4D-483 E 02	
Drawn by : MAX	

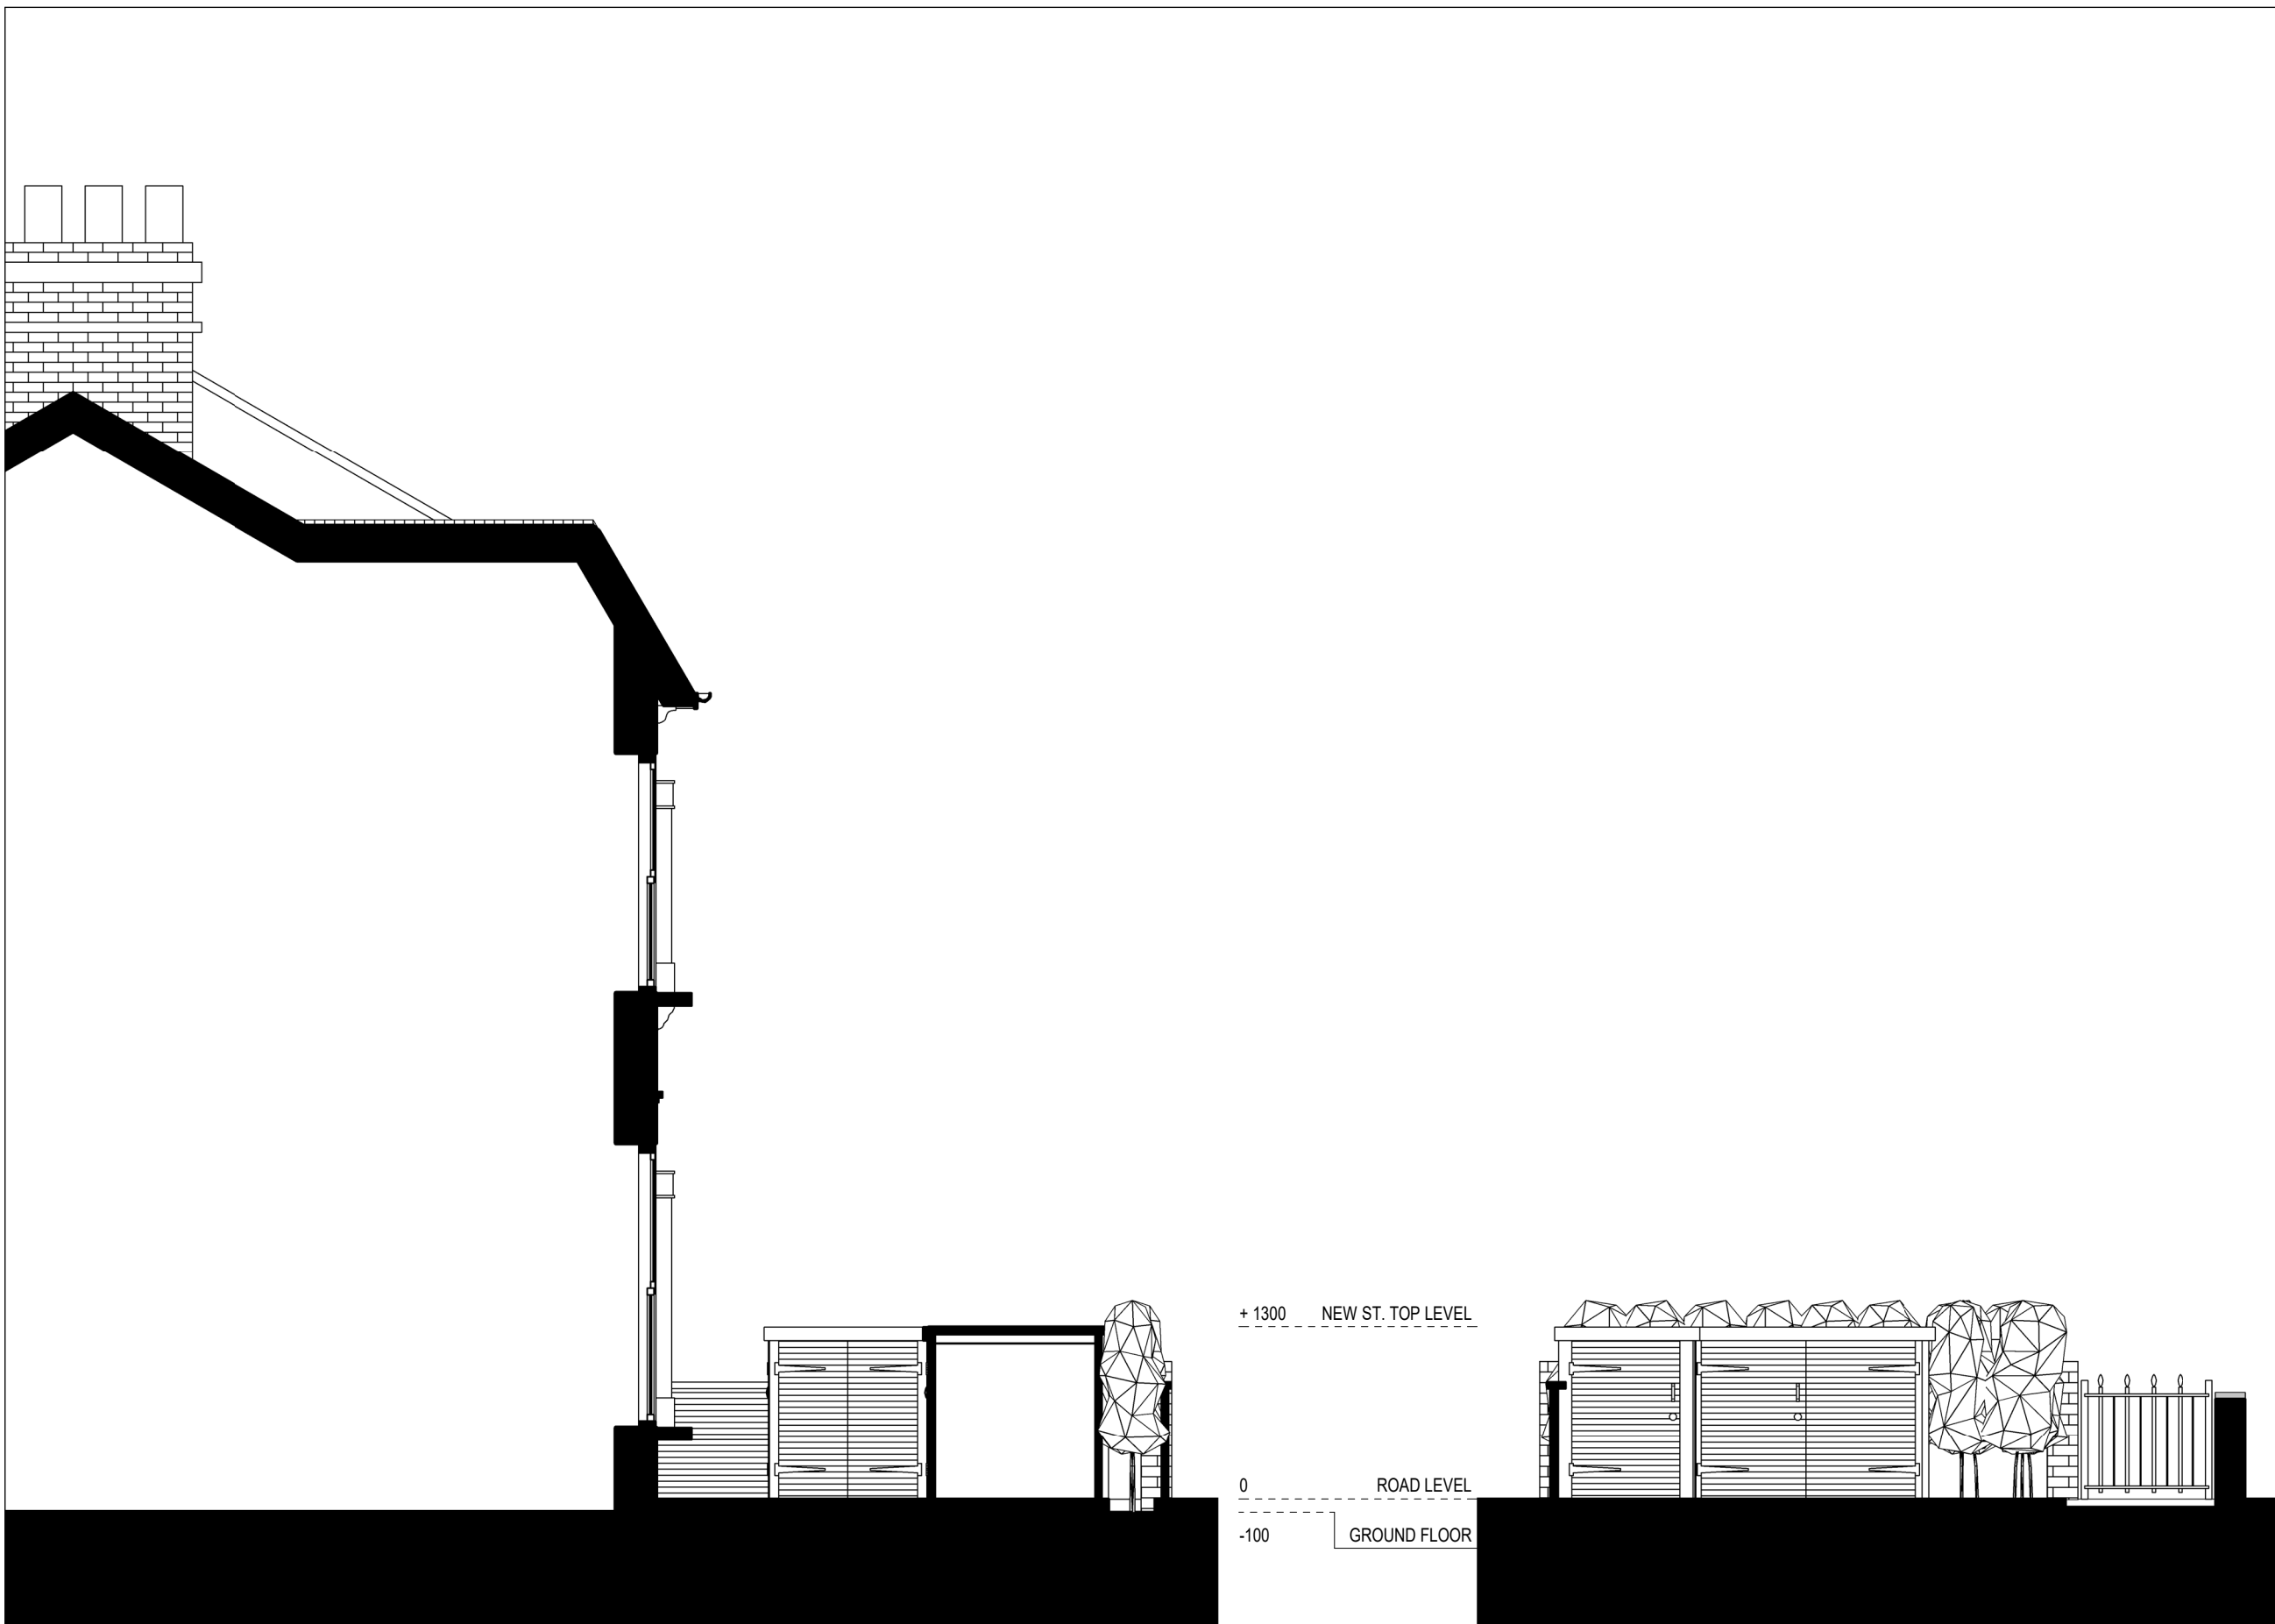

SECTION AA

SECTION BB



Written dimensions to be taken in preference to scaled dimensions. The Contractor is responsible for checking all dimensions before work starts.

All work is to be carried out to the requirements, and to the satisfaction of the Local Authority. These drawings are for planning purposes only.

Any discrepancies to be brought to the attention of 4D Planning Consultants immediately.

Description

Rev	Date	Description	by	chk

4D PLANNING™

Chartered Town Planners & Architectural Technicians

Architecture | Town Planning

T: 0203 1500 183 www.GetMePlanning.com



www.GetMePlanning.com

Client
Mr Tim Oriordan

Project
30 Kylemore Road, London,
NW6 2PT

Title
**PROPOSED DRAWINGS
SECTIONS**

Date: 21.05.2024	Rev:
Scale: 1:50@A3	
Drawing No. 4D-483 P 02	
Drawn by : MAX	

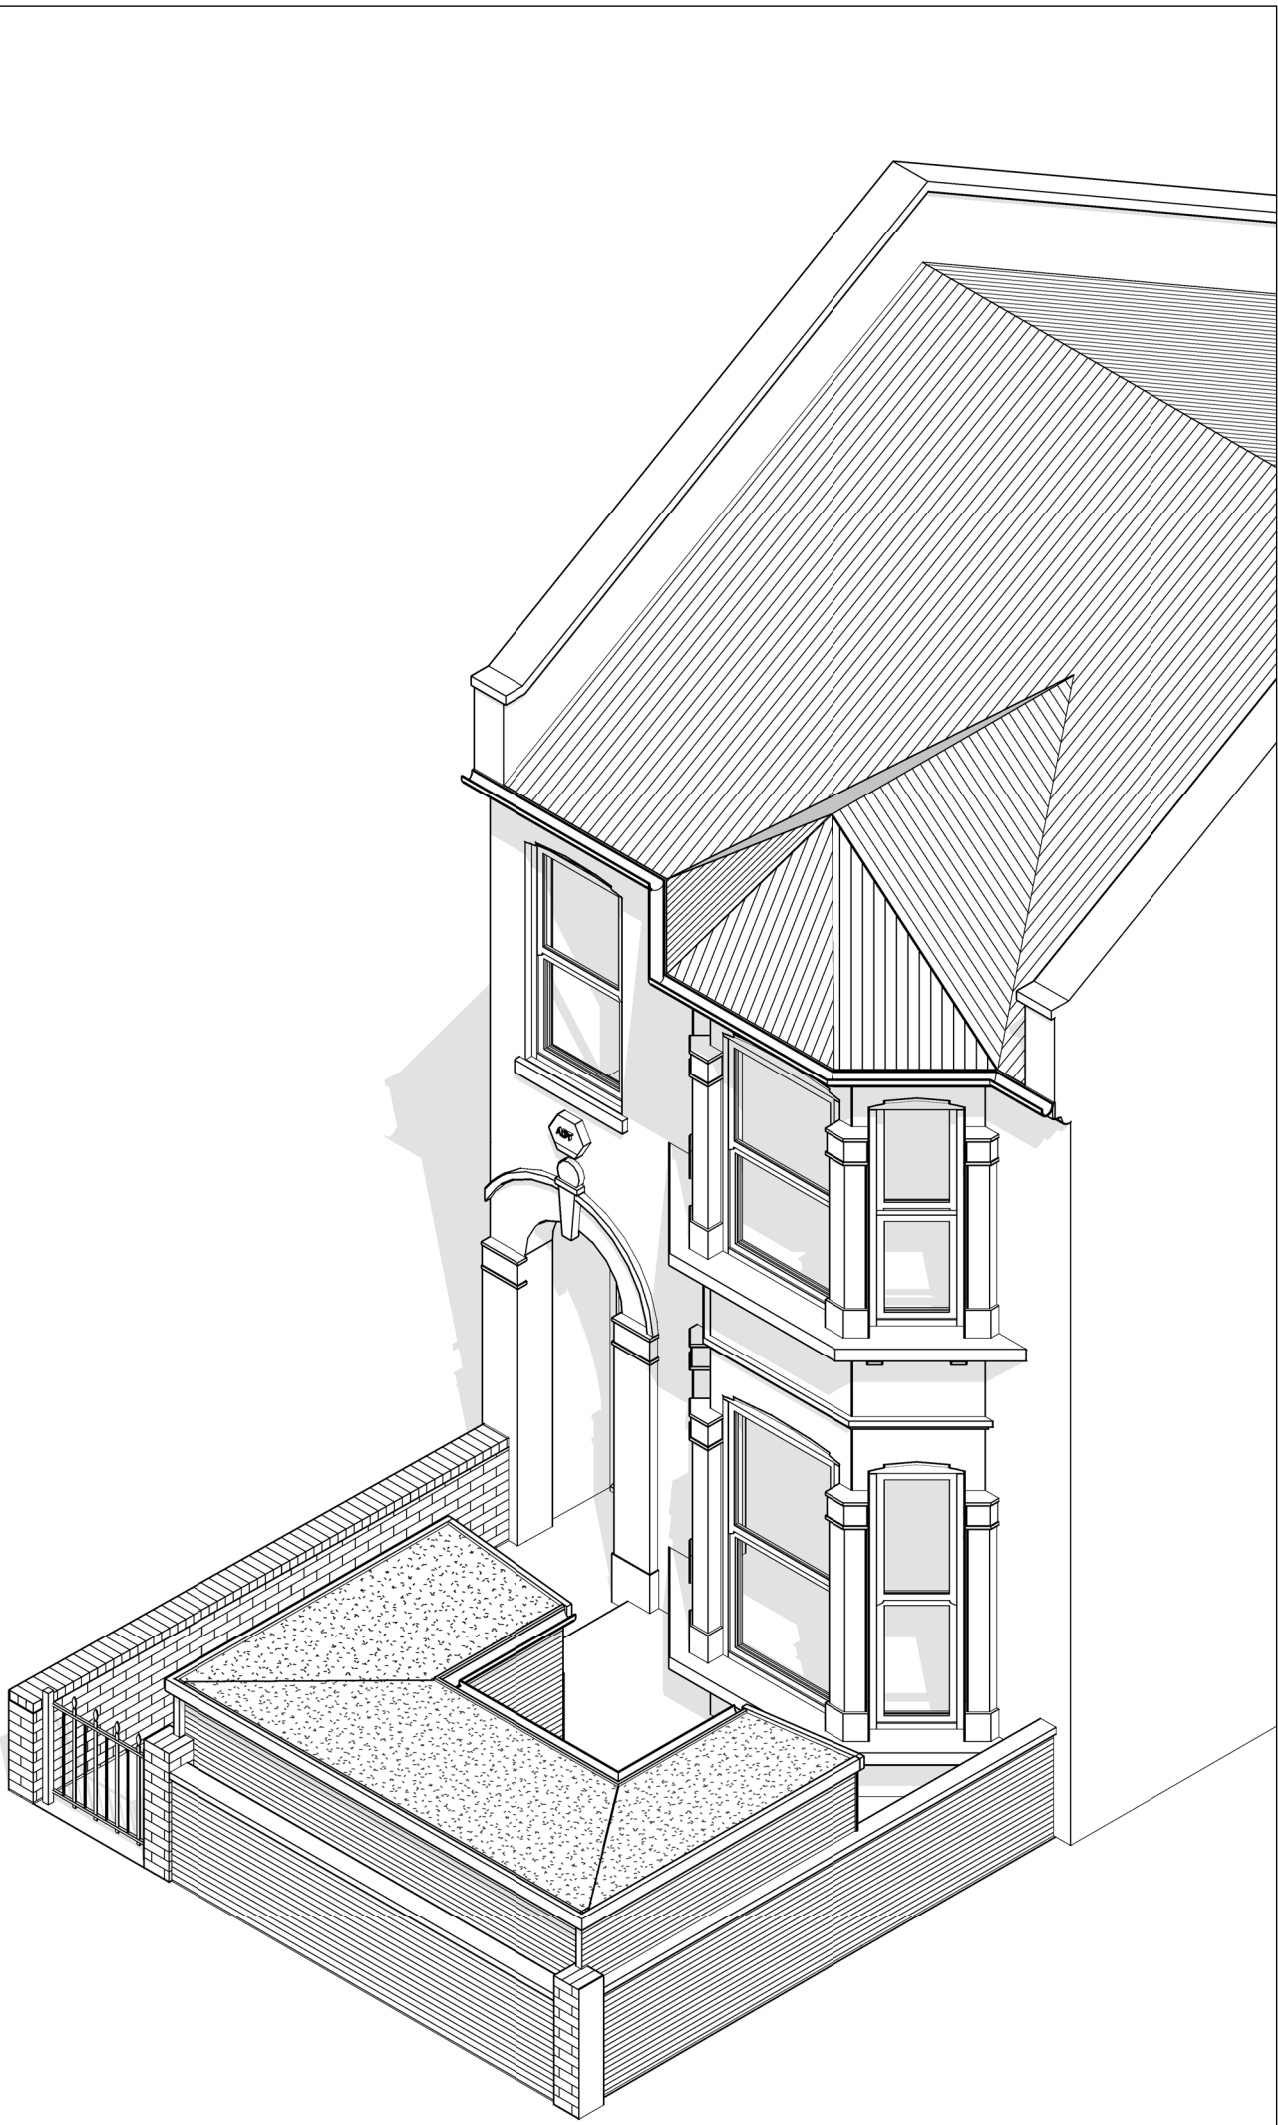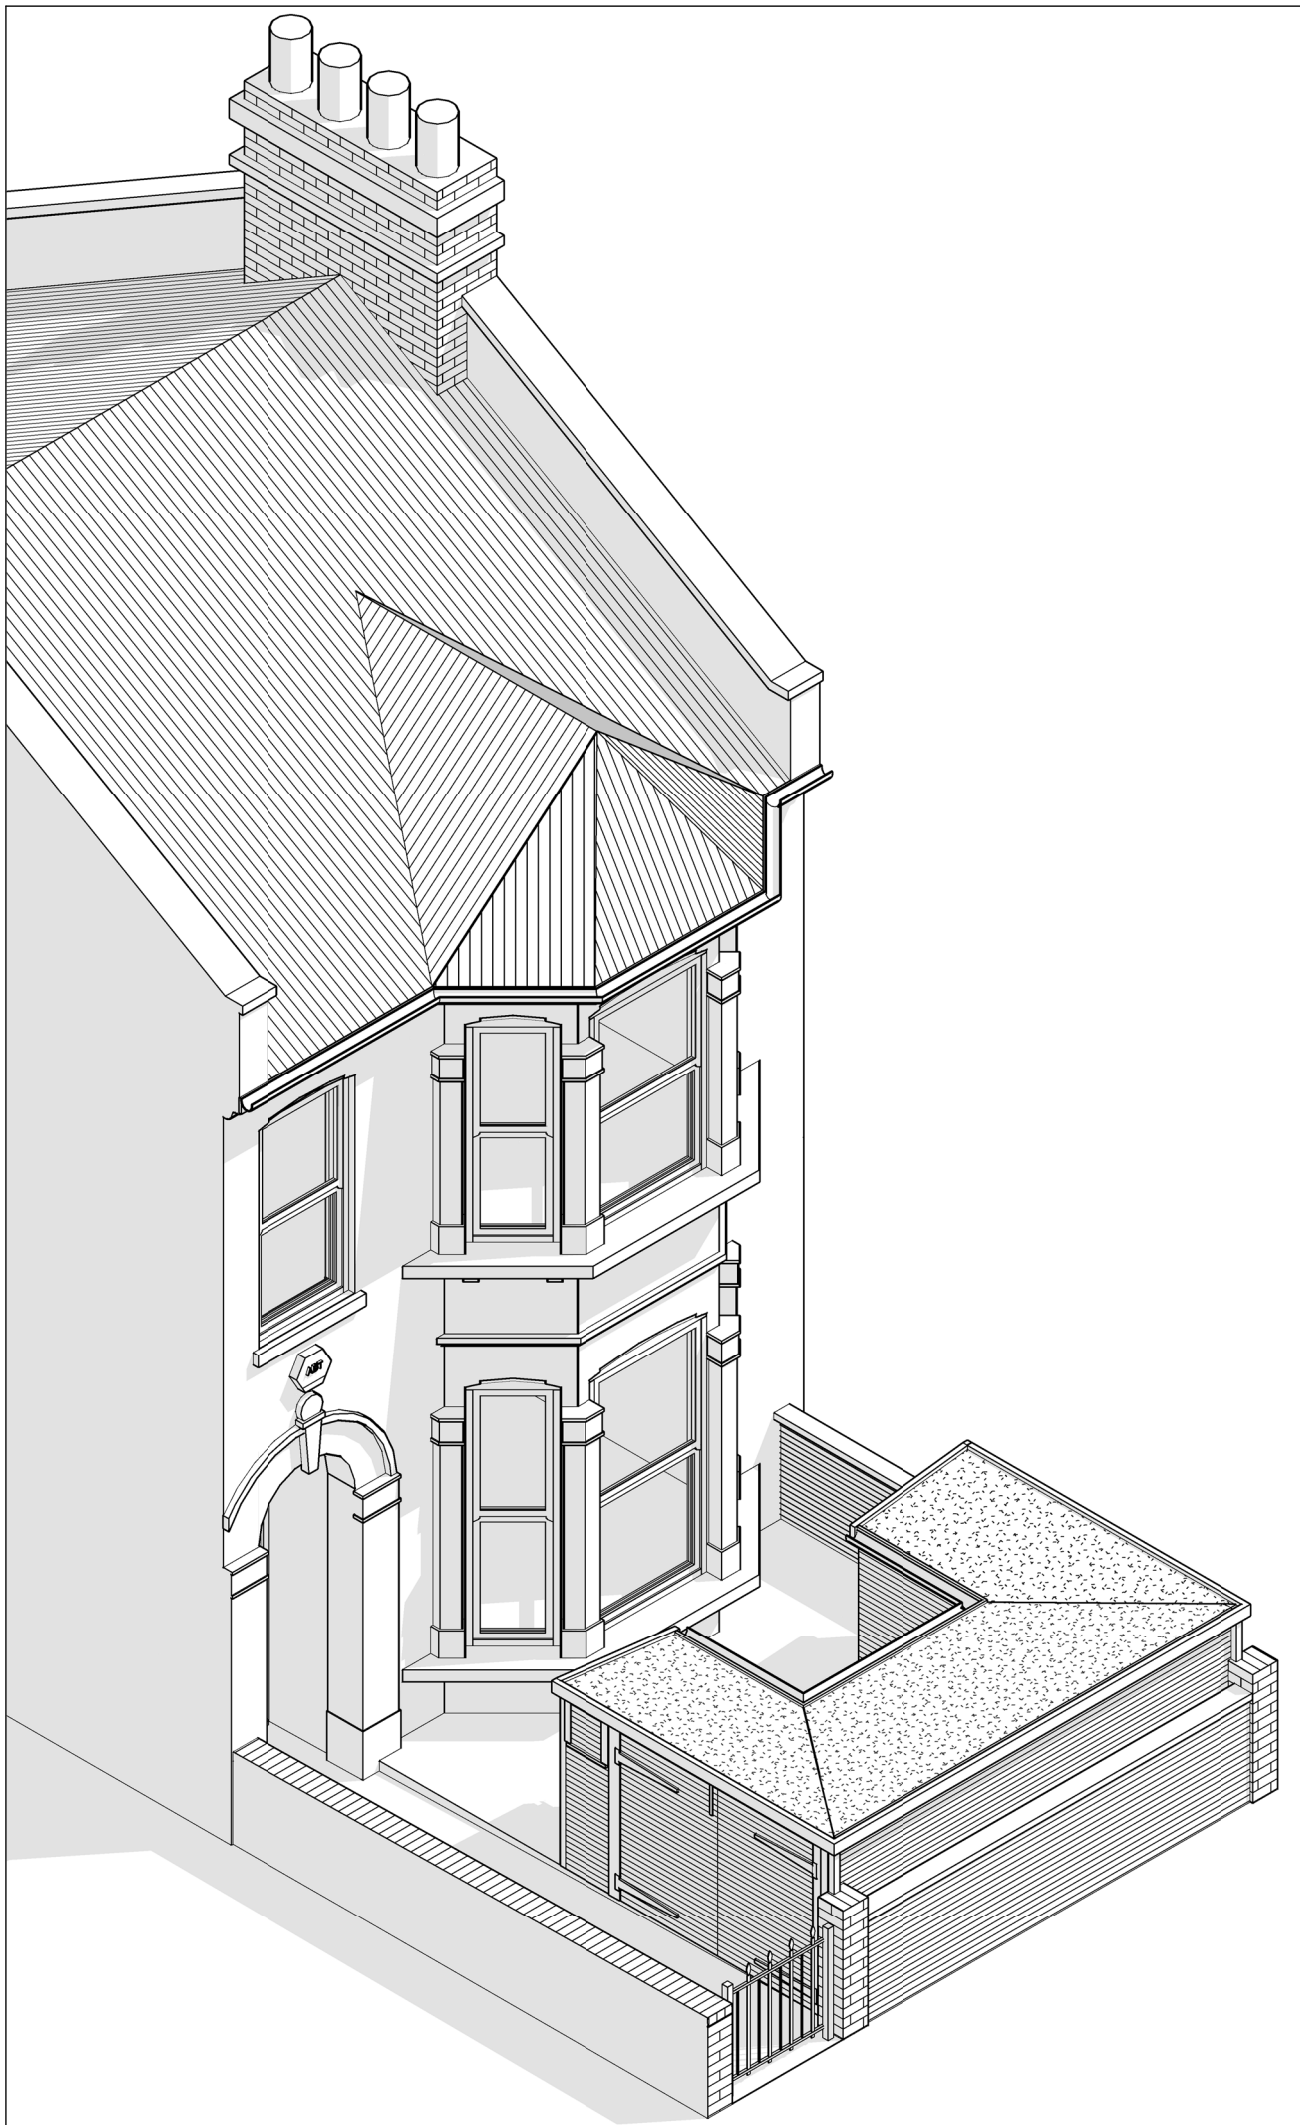

Written dimensions to be taken in preference to scaled dimensions. The Contractor is responsible for checking all dimensions before work starts.
 All work is to be carried out to the requirements, and to the satisfaction of the Local Authority.
 These drawings are for planning purposes only.
 Any discrepancies to be brought to the attention of 4D Planning Consultants immediately.

Description

Rev	Date	Description	by	chk

4D PLANNING™
 Chartered Town Planners & Architectural Technicians
 Architecture | Town Planning
 T: 0203 1500 183 www.GetMePlanning.com


www.GetMePlanning.com

Client
 Mr Tim Oriordan

Project
 30 Kylemore Road, London,
 NW6 2PT

Title
**EXISTING DRAWINGS
 ISOMETRIC VIEW**

Date: 21.05.2024	Rev:
Scale:	
Drawing No.4D-483 E 03	
Drawn by : MAX	

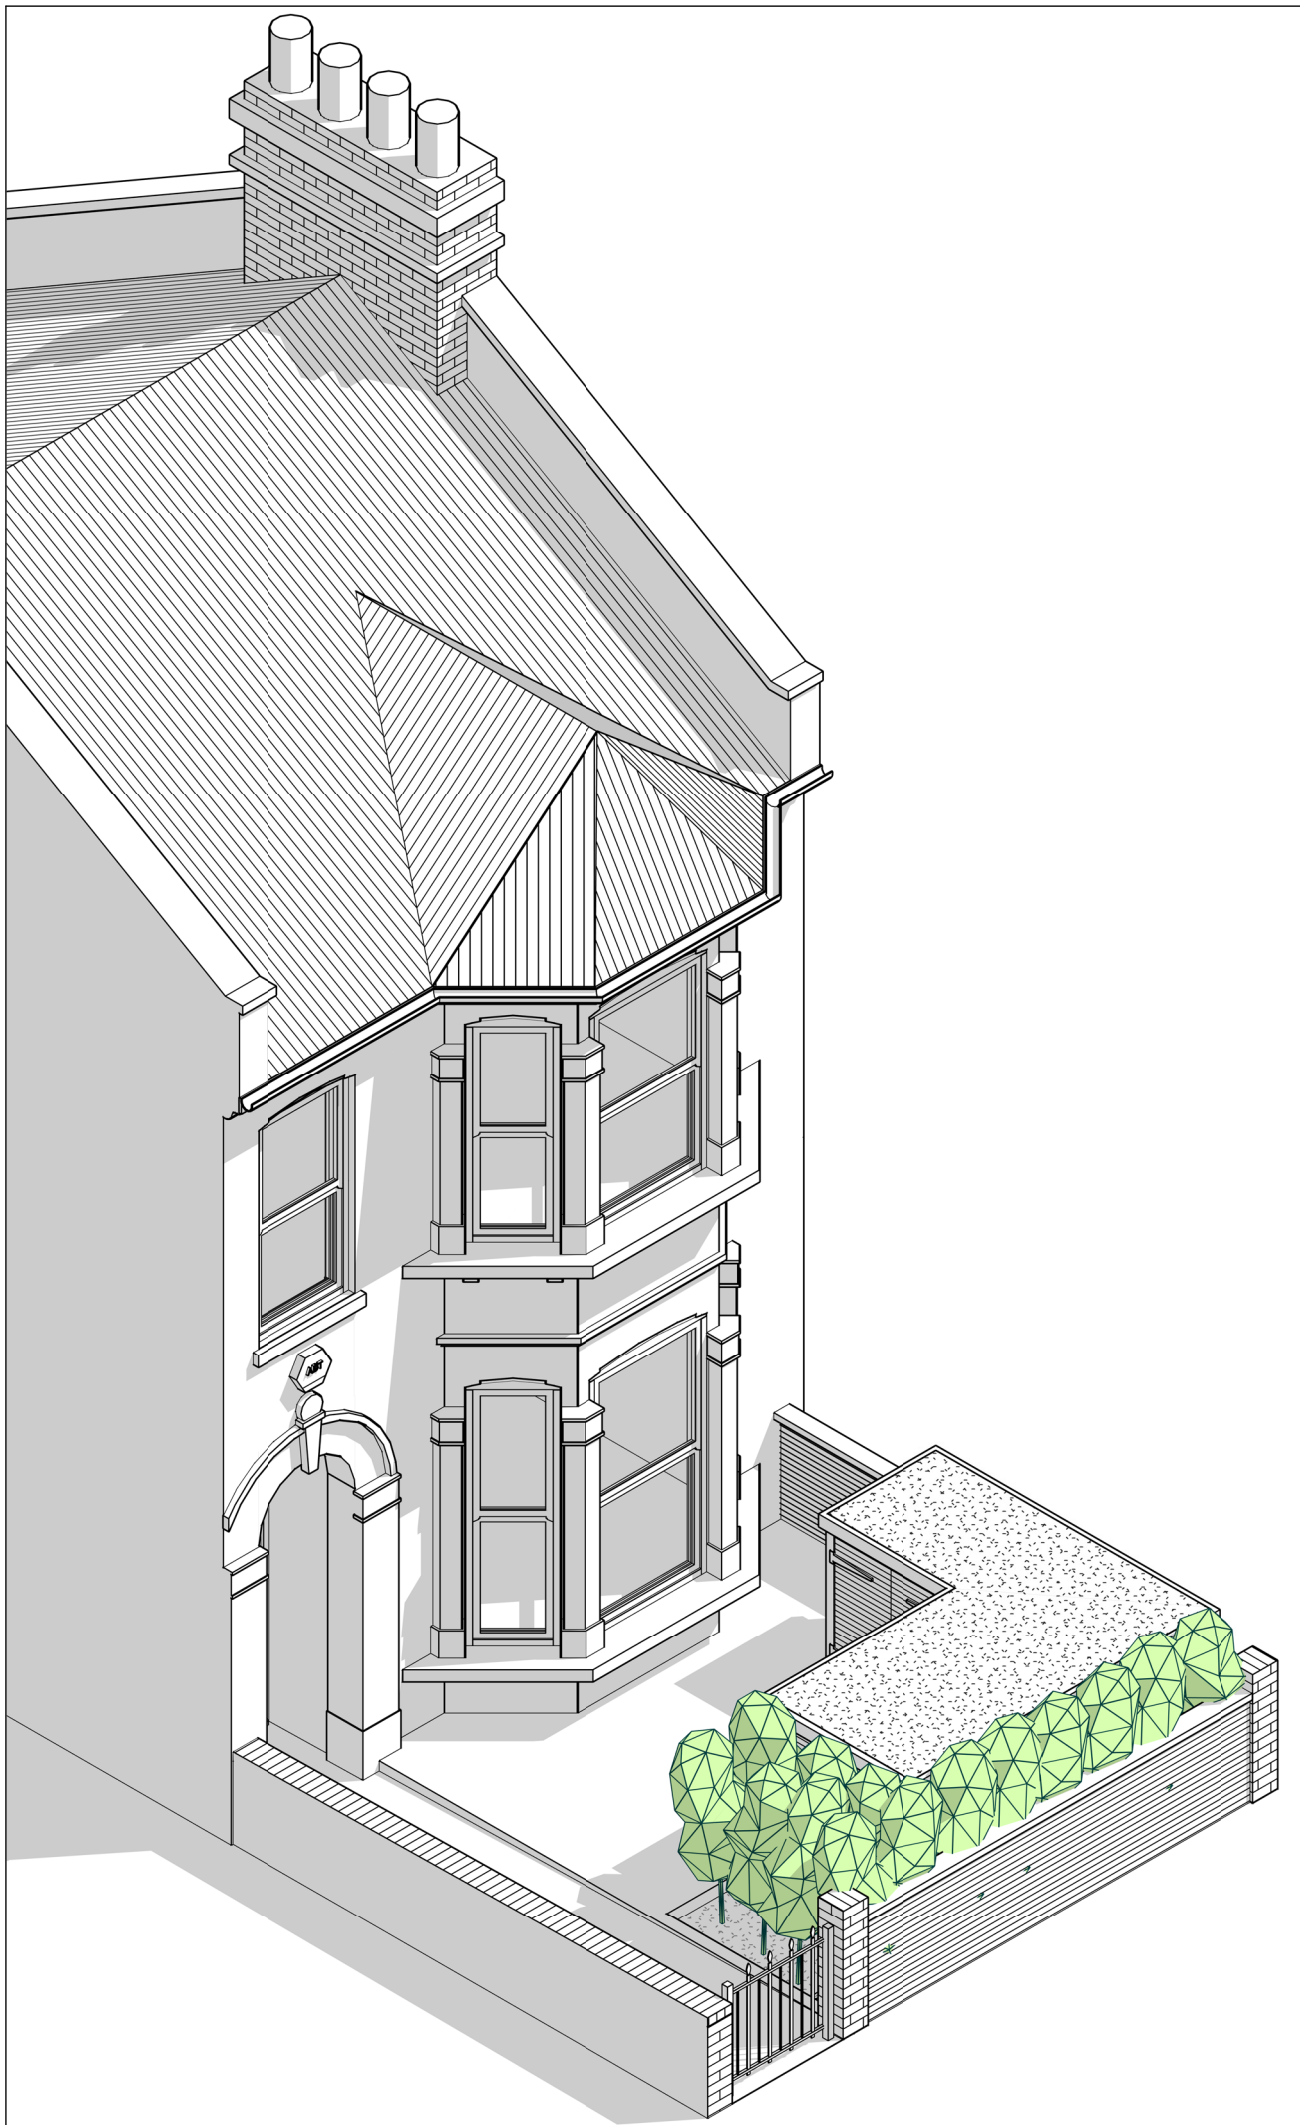

Written dimensions to be taken in preference to scaled dimensions. The Contractor is responsible for checking all dimensions before work starts.
 All work is to be carried out to the requirements, and to the satisfaction of the Local Authority.
 These drawings are for planning purposes only
 Any discrepancies to be brought to the attention of 4D Planning Consultants immediately.

Description

Rev	Date	Description	by	chk

4D PLANNING™
 Chartered Town Planners & Architectural Technicians
 Architecture | Town Planning
 T: 0203 1500 183 www.GetMePlanning.com

www.GetMePlanning.com

Client
 Mr Tim Oriordan

Project
 30 Kylemore Road, London,
 NW6 2PT

Title
**PROPOSED DRAWINGS
 ISOMETRIC VIEW**

Date: 21.05.2024	Rev:
Scale:	
Drawing No.4D-483 P 03	
Drawn by : MAX	