


Notes

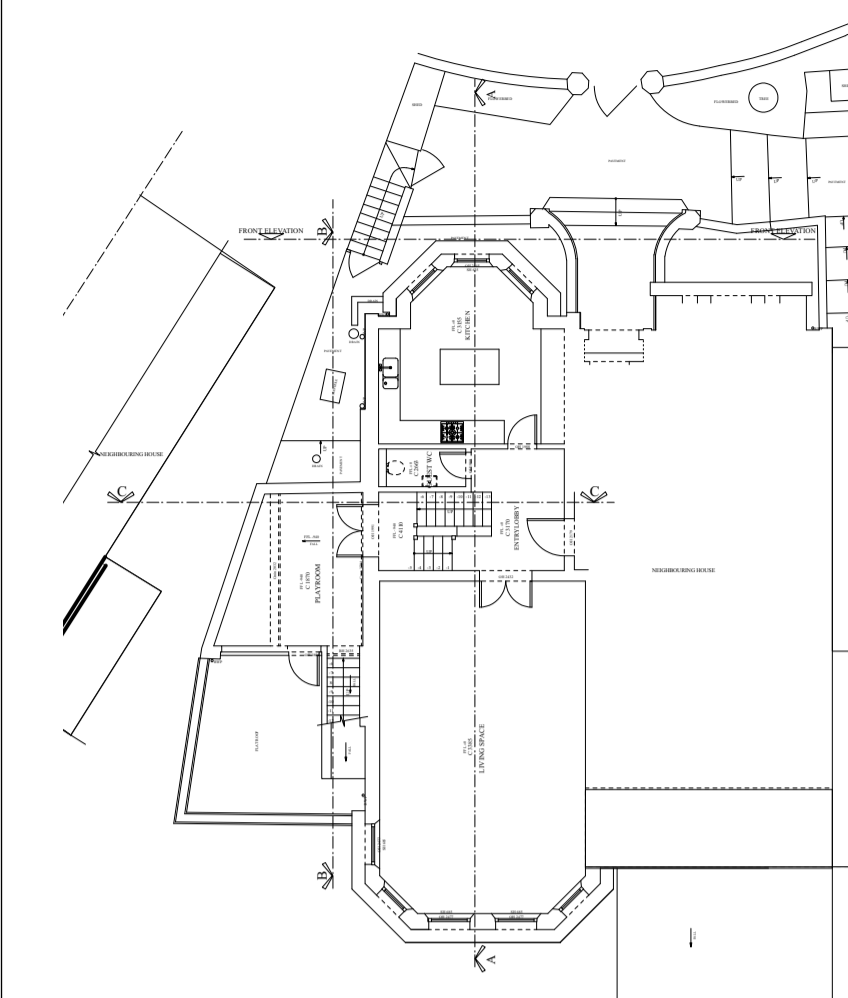

2 Key Plan
Scale: 1:500



1 Existing East Elevation
Scale: 1:100

Project

Flat 3 16 Lyndhurst Gardens

Client

Alex Panayides

Drawing Title

Existing East Elevation

Scale

1.100 @ A3

Date Created

22.01.24

Drawing Number

23022-022

Revision

-

Revision Date

-


Drawn By

MS

Checked By

EB

Do not scale from drawing, all dimensions to be checked on site. Report omissions and discrepancies to the architect immediately

 

House Of EM
Architecture & Interiors