



Notes

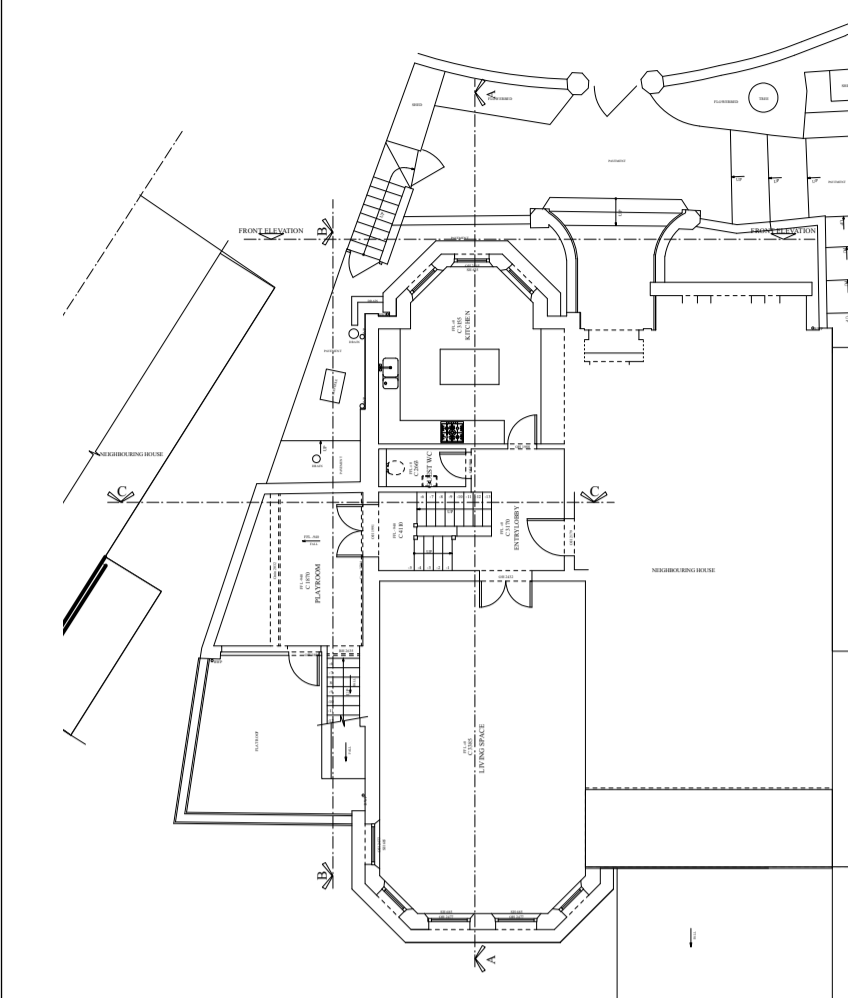

2 Key Plan  
Scale: 1:500



1 Proposed West Elevation  
Scale: 1:100

 

Project  
**Flat 3 16 Lyndhurst Gardens**

Client  
**Alex Panayides**

Drawing Title  
**Proposed West Elevation**

Scale  
**1.100 @ A3**

Date Created  
**22.01.24**

Drawing Number  
**23022-121**

Revision  
**-**

Revision Date  
**-**

Drawn By  
**MS**

Checked By  
**EB**

Do not scale from drawing, all dimensions to be checked on site. Report omissions and discrepancies to the architect immediately

**House Of EM**  
Architecture & Interiors