




Notes

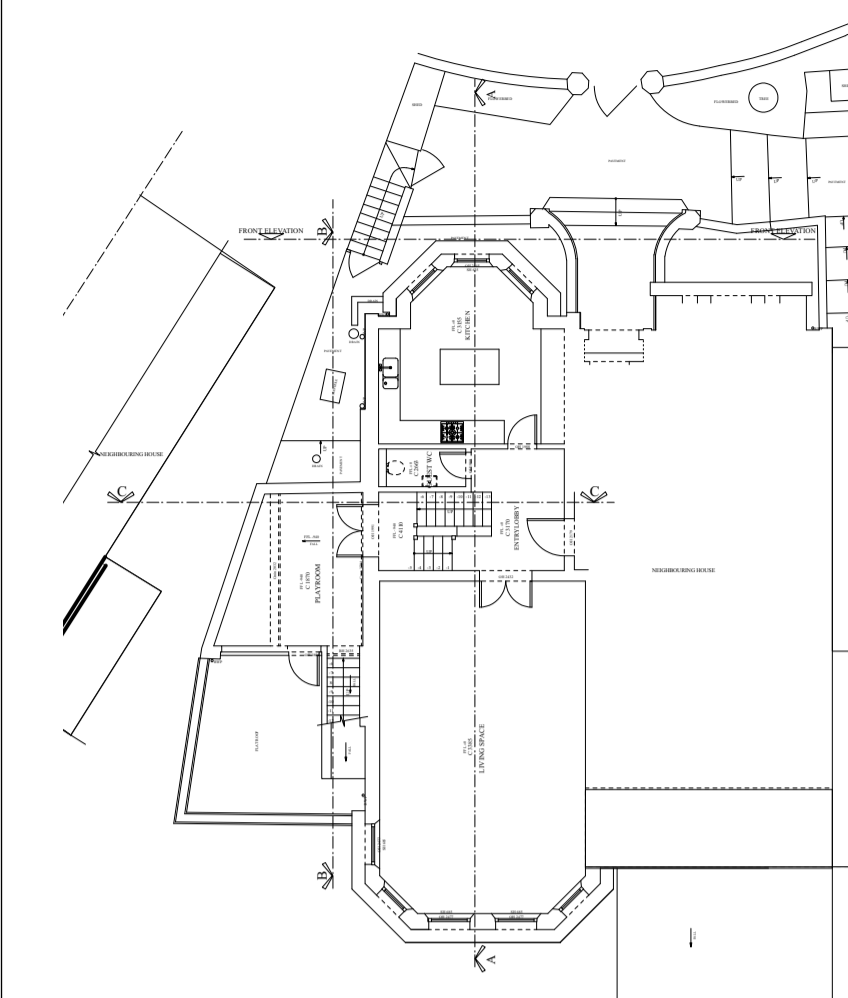

2 Key Plan
Scale: 1:500

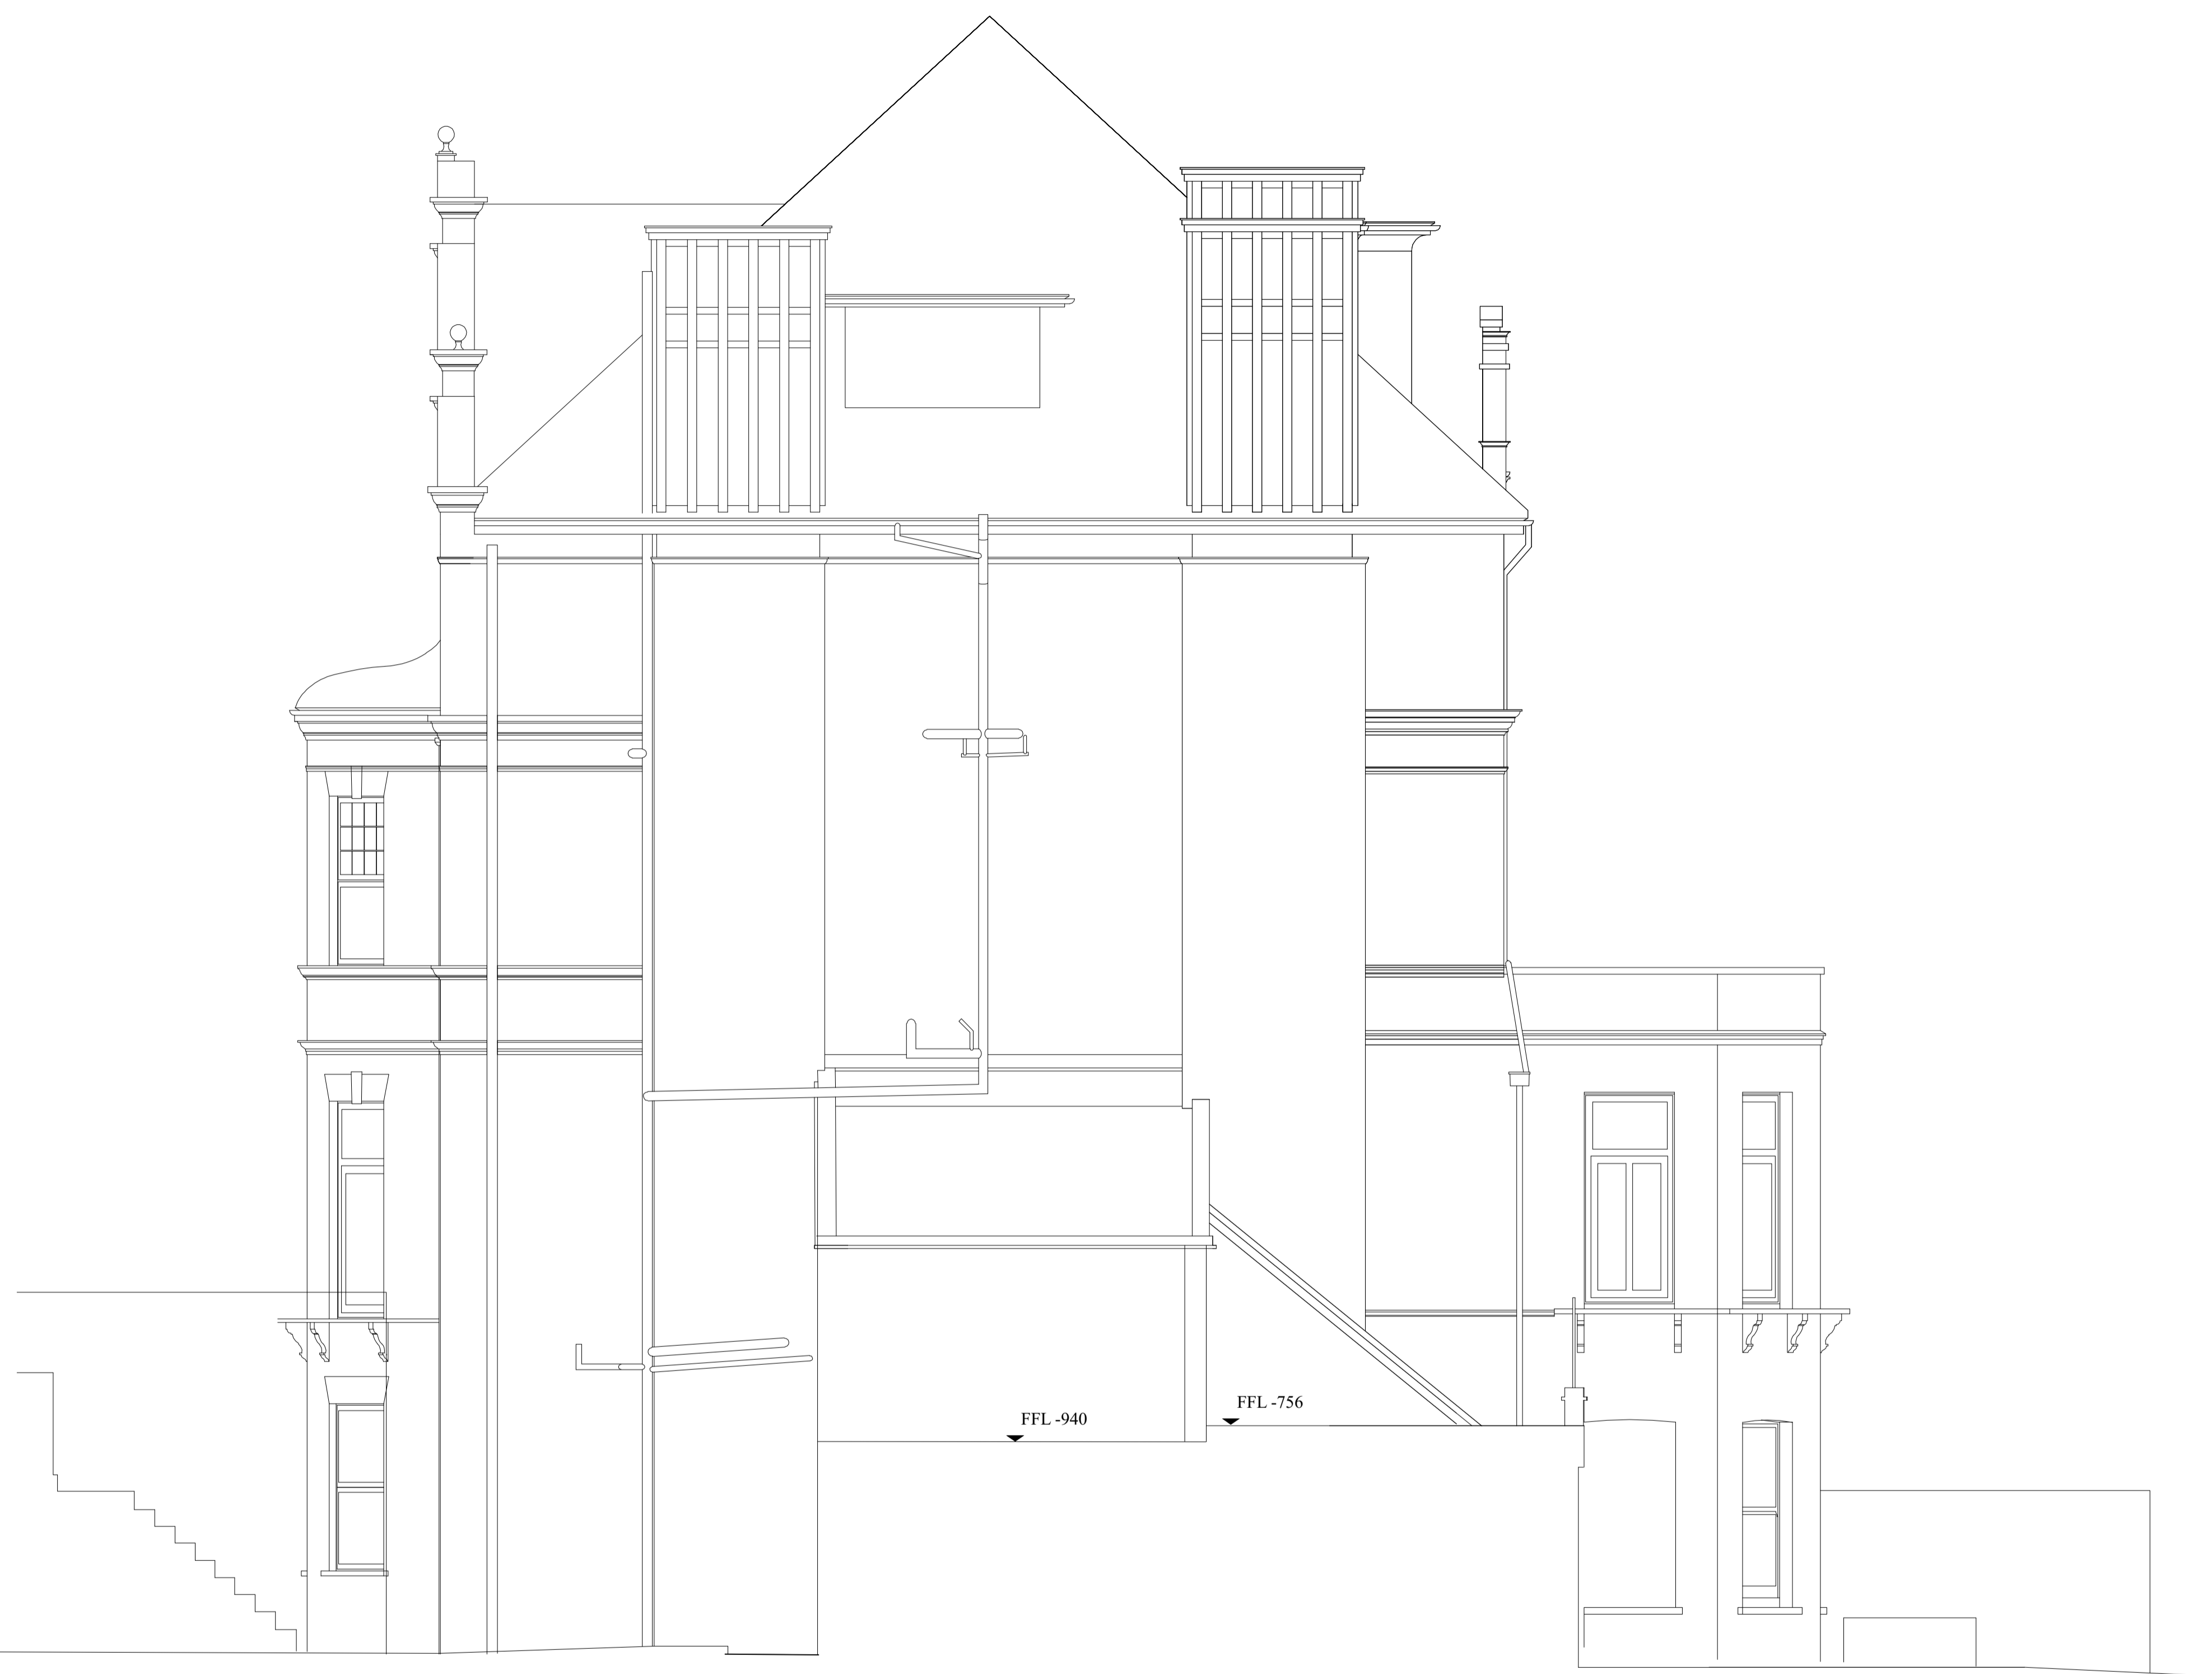

1 Proposed South Elevation
Scale: 1:100

 

Project
Flat 3 16 Lyndhurst Gardens
Client
Alex Panayides

Drawing Title
Proposed South Elevation

Scale
1.100 @ A3 Date Created
22.01.24

Drawing Number
23022-123

Revision
- Revision Date
-

Drawn By
MS Checked By
EB

Do not scale from drawing, all dimensions to be checked on site. Report omissions and discrepancies to the architect immediately

House Of EM
Architecture & Interiors